


ALL DIMENSIONS SHOWN ARE IN METRES AND/OR MILLIMETRES UNLESS OTHERWISE NOTED.

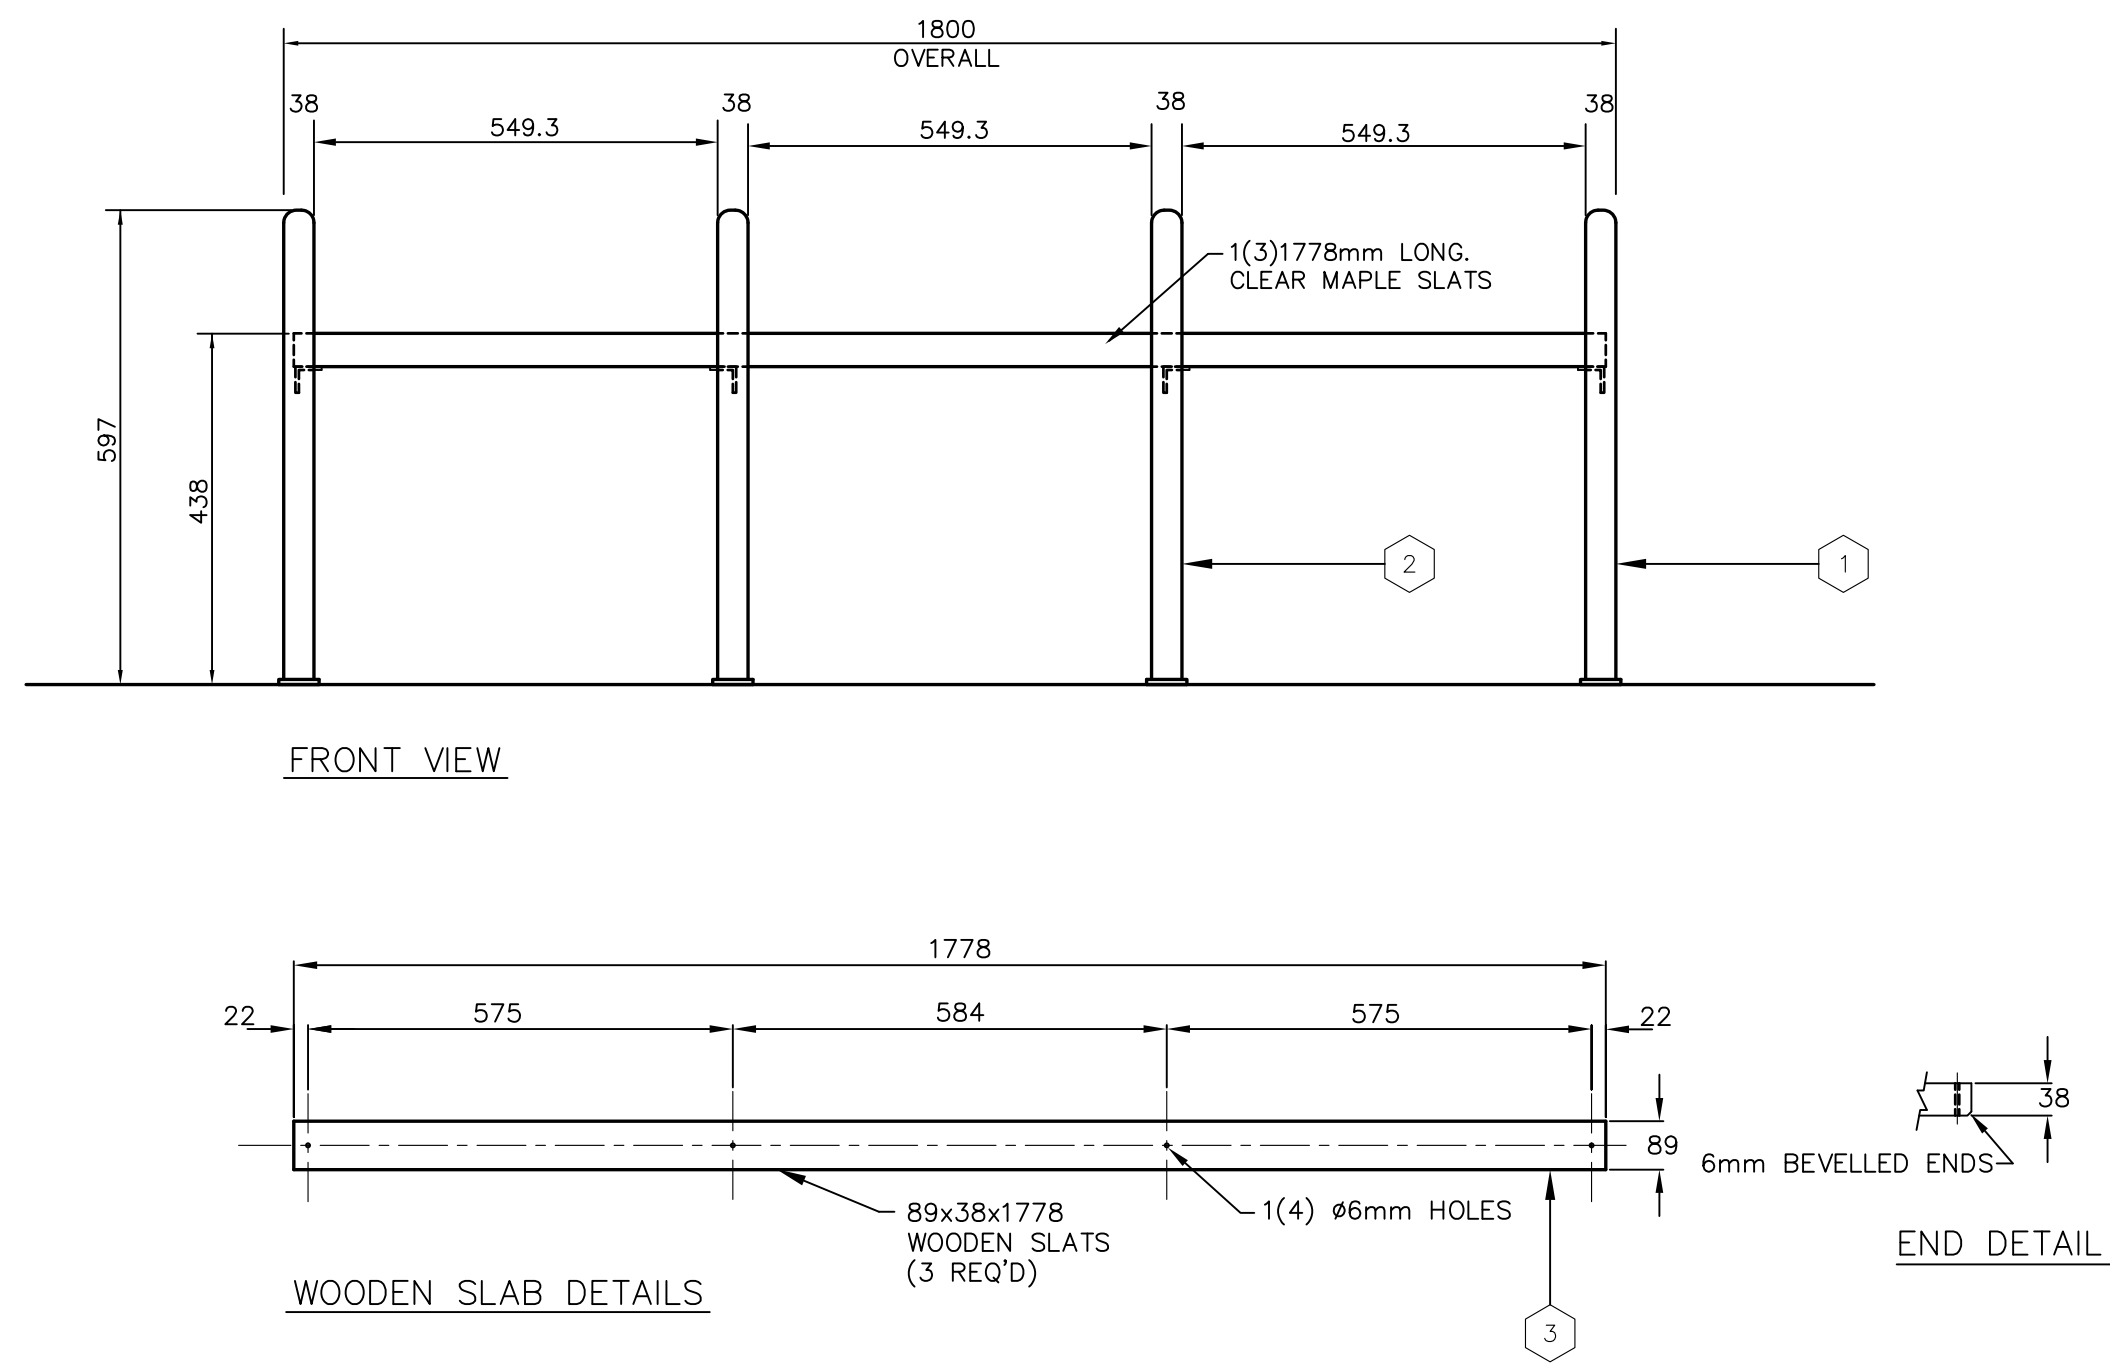


NO.	PART NAME	MATERIAL	REMARKS	QTY.
1	END BENCH BRACKET	ALUMINUM		2
2	CENTER BENCH BRACKET	ALUMINUM		2
3	WOOD SLAB	CLEAR MAPLE	1778 MM	3
4	Ø6 MM NUT	STAINLESS STEEL	C/W LOCK WASHER	12
5	Ø6 MM BOLTS	STAINLESS STEEL	64 MM LONG	12
6	Ø10 MM GROUND BOLT	STAINLESS STEEL	C/W L. WASHER & F. WASHER	8
7	EXPANSION SHIELD FOR 10MM BOLT			8

NOTES:


- BENCHES TO BE MADE OF CLEAR MAPLE.
- WOOD TO BE TREATED AND FINISHED AS PER SPECIFICATIONS.
- ALL VISIBLE ALUMINUM PARTS TO BE PRIMED AND POLYESTER POWDER COATED BY A FIVE STAGE PRE TREATMENT PROCESS TO MEET THE REQUIREMENTS OF AAMA 2603-2 ; COLOUR: PANTONE 417
- END AND CENTER BENCH BRACKET SUPPORTS COMPLYING WITH THE DRAWINGS DEPICTED SHALL BE ACCEPTABLE PROVIDED THE SYSTEM PROVIDES THE SIMILAR FUNCTION AND DESIRED PERFORMANCE.

NOTE:
THIS DRAWING IS PROVIDED FOR INSTRUCTIONAL DESIGN PURPOSES ONLY BASED ON METROLINX GO TRANSIT DESIGN GUIDELINES AND REQUIREMENTS. THE CONSULTANT SHALL VERIFY FOR LOCAL CODE COMPLIANCE, EXISTING SITE CONDITIONS AND INTER DISCIPLINARY DRAWING COORDINATION. ALL DIMENSIONS AND SPECIFICATIONS SHOULD BE VERIFIED BY CONSULTANT AND/OR CONTRACTOR BEFORE ACTUAL CONSTRUCTION BEGINS.

1 FRONT ELEVATION (BACK SIMILAR)
SCALE: N.T.S.

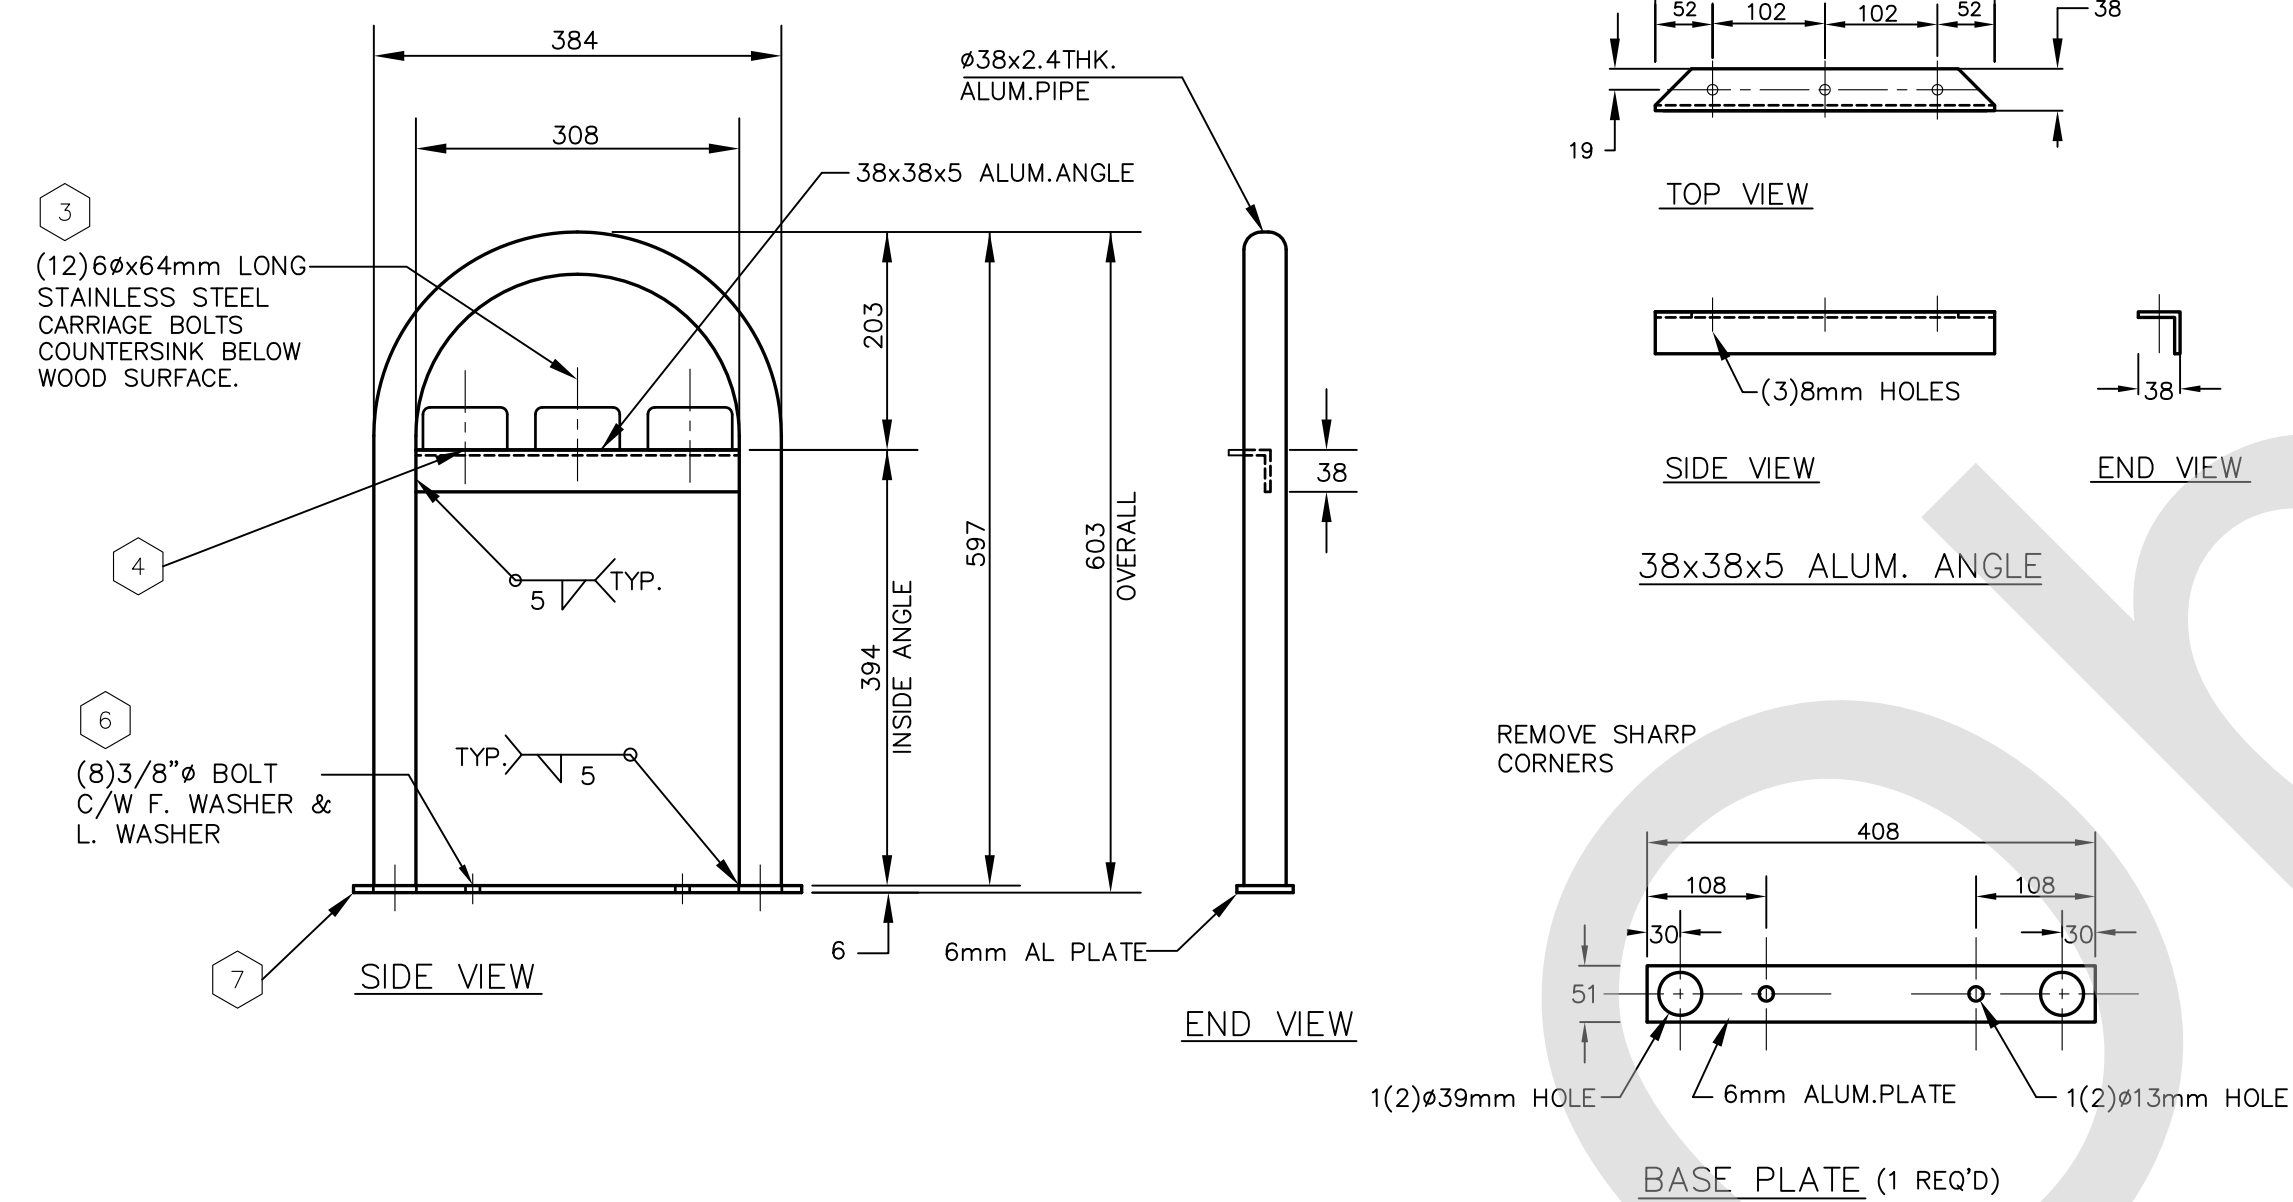

2 END FRAME DETAIL
SCALE: N.T.S.

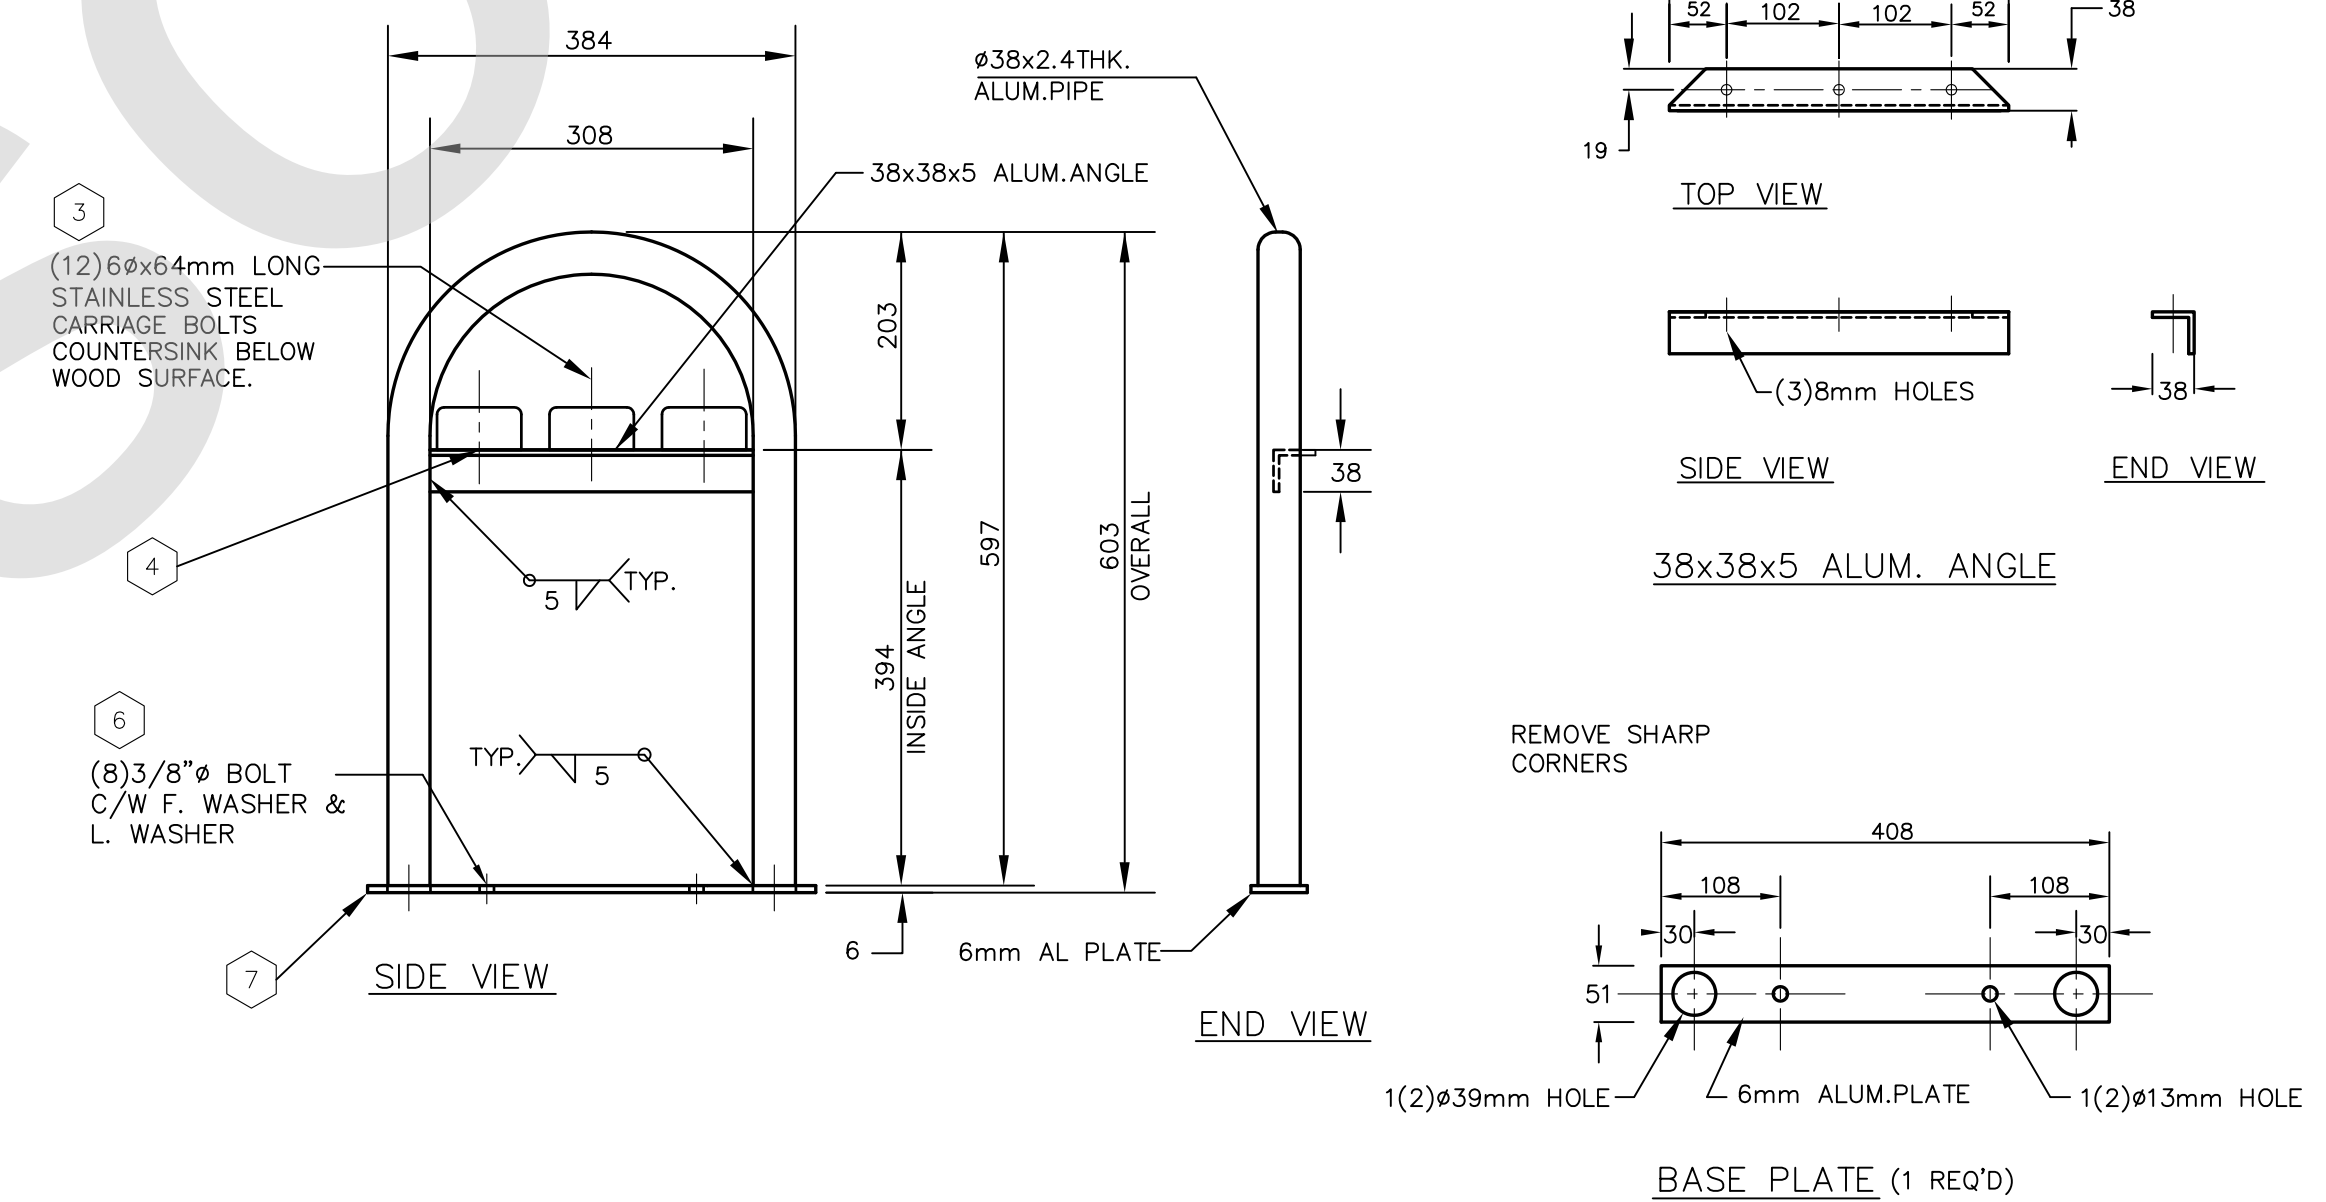

3 INTERMEDIATE FRAME DETAIL
SCALE: N.T.S.

METROLINX PROJECT NO.

NEW SHELTERS
PEAKED ROOF SHELTER
BENCH DETAILS



A Division of Metrolinx

CONTRACT NO.	DWG. NO. RBS-1B-005	REV. 5	SHEET
--------------	------------------------	-----------	-------

REFERENCE DRAWINGS	ISSUE	REVISIONS	DRAWN BY:	DESIGNED BY:
			G.R	GO TRANSIT
			07/09/22	
			CHECKED BY:	APPROVED BY:
			D.S.P	
			SCALE: NONE	FULL SIZE ONLY
DWG NO.	TITLE	REV. DATE	ISSUED FOR	REV. DATE