



RIGHTHAND ELEVATION

<p>ALEXANDER DENNIS</p> <p>Form No EN-059</p>	<table border="1"> <thead> <tr> <th>Rev</th> <th>Date</th> <th>Description</th> <th>Name</th> </tr> </thead> <tbody> <tr> <td>10</td> <td>01-02-16</td> <td>SHT 13 APPROACH/DEPARTURE ANGLES - ADDED</td> <td>P.F.</td> </tr> <tr> <td>11</td> <td>26-04-16</td> <td>TURNING CIRCLE (SHT 11) MODIFIED FOR LOW SPEED TAG DUMP. FERRY LIFT HEIGHT RED FROM 75mm TO 50 mm (SHT 13).</td> <td>P.F.</td> </tr> </tbody> </table>	Rev	Date	Description	Name	10	01-02-16	SHT 13 APPROACH/DEPARTURE ANGLES - ADDED	P.F.	11	26-04-16	TURNING CIRCLE (SHT 11) MODIFIED FOR LOW SPEED TAG DUMP. FERRY LIFT HEIGHT RED FROM 75mm TO 50 mm (SHT 13).	P.F.	<p>Title : ENVIRO 500 SUPER LOW HEIGHT 14mtr</p> <p>DENNIS E500 OFFSET T-DRIVE CHASSIS DISC BRAKES AND 'ZF' AV132 DRIVE AXLE</p> <p>REF : 'GO TRANSIT'</p>	<p>Drawn : P.F.</p> <p>Date : 03-04-15</p> <p>Enq :</p>	<p>Seat Type :</p> <p>LAZZERINI 'GTS 3600' WITH MODIFIED 'TRANSITO' BACK PANEL</p> <p>Alexander Dennis Ltd 91 Glasgow Road Falkirk FK1 4JB T- 01324 621672 F- 01324 621746</p>	<p>Iss No : 11</p> <p>Page No : 1</p> <p>Drg No :</p> <p>E533GA</p>
	Rev	Date	Description	Name													
	10	01-02-16	SHT 13 APPROACH/DEPARTURE ANGLES - ADDED	P.F.													
11	26-04-16	TURNING CIRCLE (SHT 11) MODIFIED FOR LOW SPEED TAG DUMP. FERRY LIFT HEIGHT RED FROM 75mm TO 50 mm (SHT 13).	P.F.														

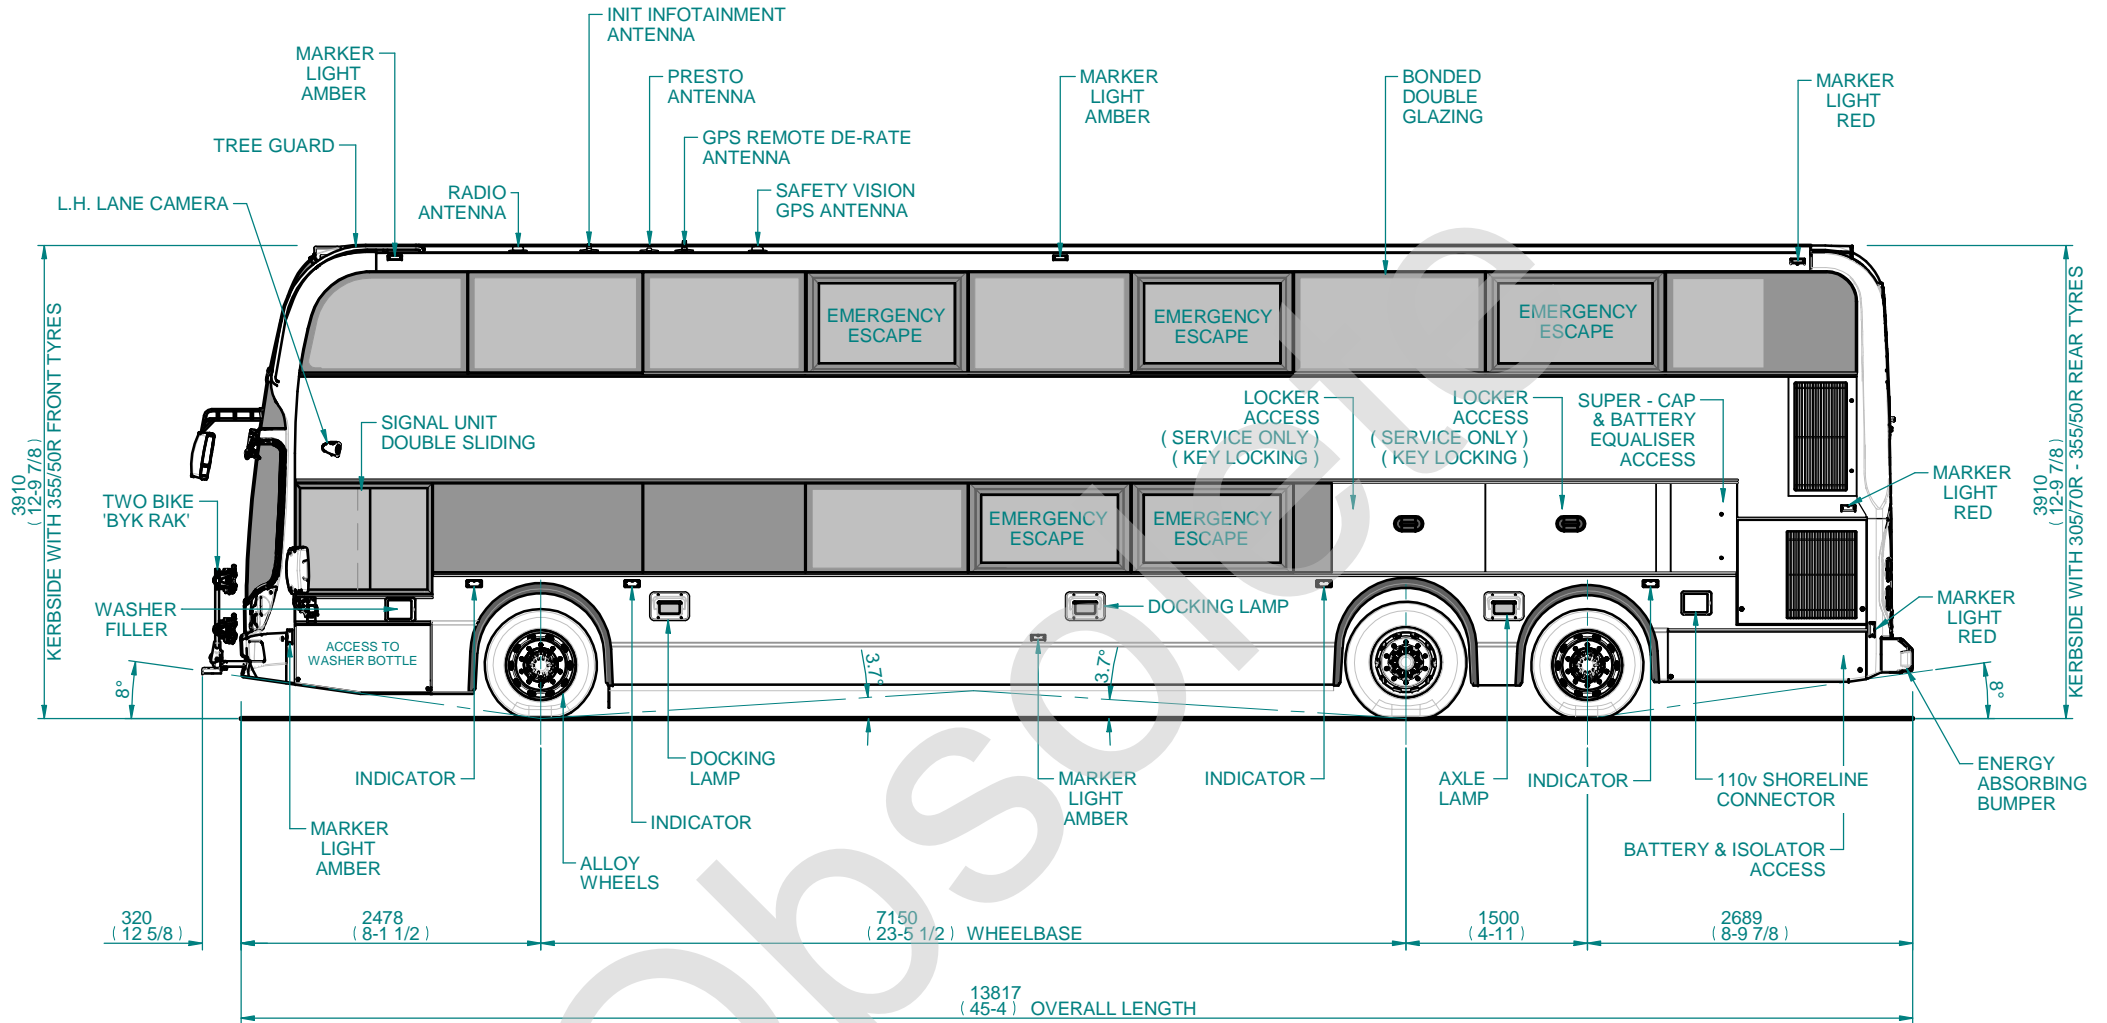

LEFTHAND ELEVATION

<p>ALEXANDER DENNIS</p> <p>Form No EN-059</p>	<table border="1"> <thead> <tr> <th>Rev</th> <th>Date</th> <th>Description</th> <th>Name</th> </tr> </thead> <tbody> <tr> <td>10</td> <td>01-02-16</td> <td>SHT 13 APPROACH/DEPARTURE ANGLES - ADDED</td> <td>P.F.</td> </tr> <tr> <td>11</td> <td>26-04-16</td> <td>TURNING CIRCLE (SHT 11) MODIFIED FOR LOW SPEED TAG DUMP. FERRY LIFT HEIGHT RED FROM 75mm TO 50 mm (SHT 13).</td> <td>P.F.</td> </tr> </tbody> </table>	Rev	Date	Description	Name	10	01-02-16	SHT 13 APPROACH/DEPARTURE ANGLES - ADDED	P.F.	11	26-04-16	TURNING CIRCLE (SHT 11) MODIFIED FOR LOW SPEED TAG DUMP. FERRY LIFT HEIGHT RED FROM 75mm TO 50 mm (SHT 13).	P.F.	<p>Title : ENVIRO 500 SUPER LOW HEIGHT 14mtr</p> <p>DENNIS E500 OFFSET T-DRIVE CHASSIS DISC BRAKES AND 'ZF' AV132 DRIVE AXLE</p> <p>REF : 'GO TRANSIT'</p>	<p>Drawn : P.F.</p> <p>Date : 03-04-15</p> <p>Enq :</p>	<p>Seat Type :</p> <p>LAZZERINI 'GTS 3600' WITH MODIFIED 'TRANSITO' BACK PANEL</p> <p>Alexander Dennis Ltd 91 Glasgow Road Falkirk FK1 4JB T- 01324 621672 F- 01324 621746</p>	<p>Iss No : 11</p> <p>Page No : 2</p> <p>Drg No :</p> <p>E533GA</p>
	Rev	Date	Description	Name													
	10	01-02-16	SHT 13 APPROACH/DEPARTURE ANGLES - ADDED	P.F.													
11	26-04-16	TURNING CIRCLE (SHT 11) MODIFIED FOR LOW SPEED TAG DUMP. FERRY LIFT HEIGHT RED FROM 75mm TO 50 mm (SHT 13).	P.F.														

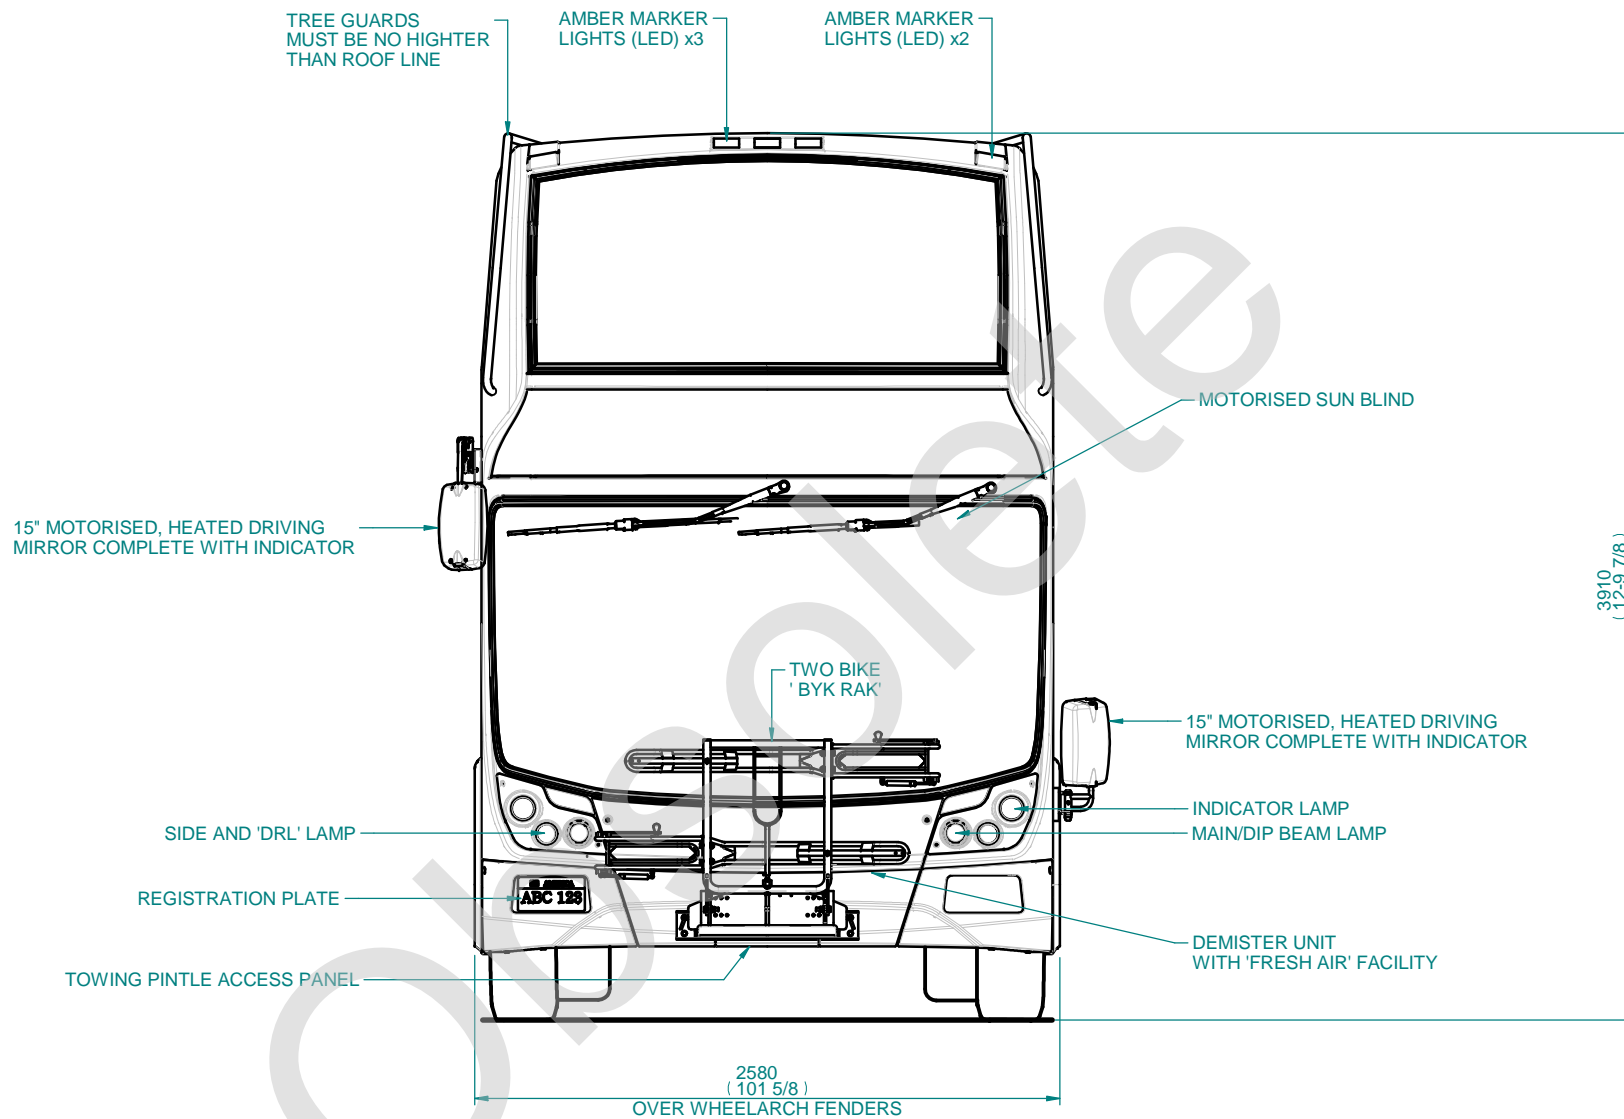

FRONT ELEVATION

<p>Form No EN-059</p>	Rev	Date	Description	Name
	10	01-02-16	SHT 13 APPROACH/DEPERTURE ANGLES - ADDED	P.F.
	11	26-04-16	TURNING CIRCLE (SHT 11) MODIFIED FOR LOW SPEED TAG DUMP. FERRY LIFT HEIGHT RED FROM 75mm TO 50 mm (SHT 13).	P.F.

Title : ENVIRO 500 SUPER LOW HEIGHT 14mtr

DENNIS E500 OFFSET T-DRIVE CHASSIS DISC BRAKES AND 'ZF' AV132 DRIVE AXLE

REF : 'GO TRANSIT'

Drawn : P.F.

Date : 03-04-15

Enq :

Seat Type : LAZZERINI 'GTS 3600' WITH MODIFIED 'TRANSITO' BACK PANEL




Alexander Dennis Ltd
91 Glasgow Road
Falkirk FK1 4JB
T- 01324 621672 F- 01324 621746

Iss No : 11

Page No : 5

Drq No :

E533GA

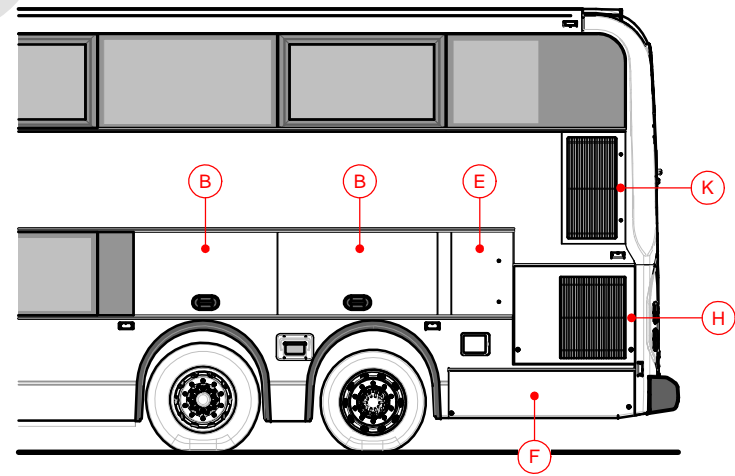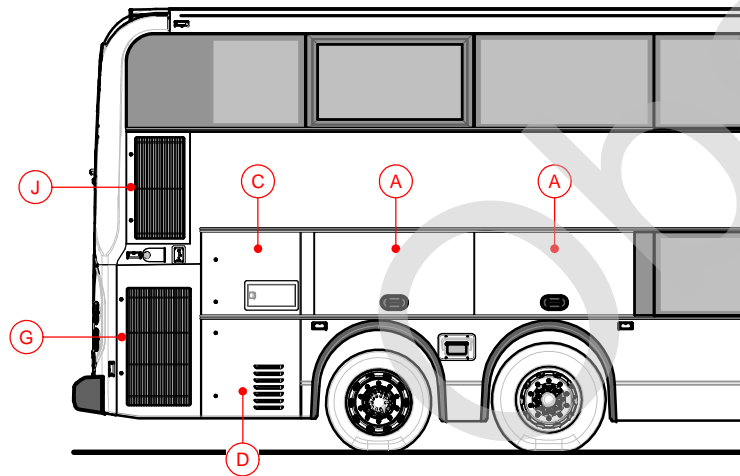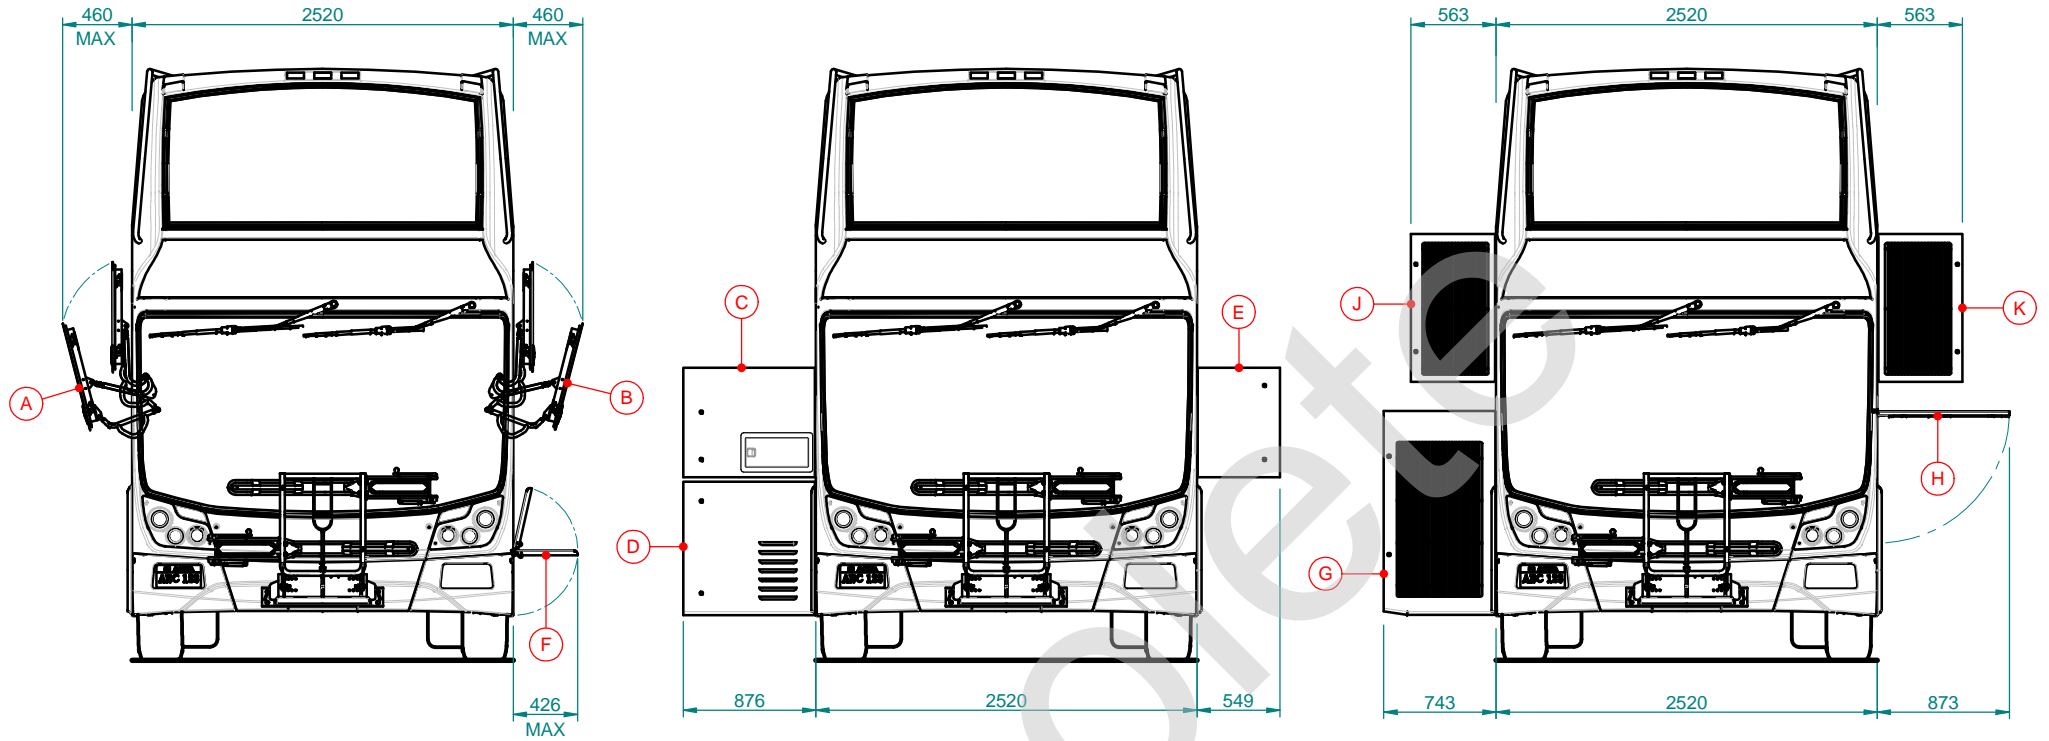

Form No EN-059

Rev	Date	Description	Name
10	01-02-16	SHT 13 APPROACH/DEPARTURE ANGLES - ADDED	P.F.
11	26-04-16	TURNING CIRCLE (SHT 11) MODIFIED FOR LOW SPEED TAG DUMP. FERRY LIFT HEIGHT RED FROM 75mm TO 50 mm (SHT 13).	P.F.

Title : ENVIRO 500 SUPER LOW HEIGHT 14mtr


DENNIS E500 OFFSET T-DRIVE CHASSIS
DISC BRAKES AND 'ZF' AV132 DRIVE AXLE

REF : 'GO TRANSIT'

Drawn : P.F.
Date : 03-04-15
Enq :

Seat Type :
LAZZERINI 'GTS 3600'
WITH MODIFIED
'TRANSITO' BACK PANEL
Alexander Dennis Ltd
91 Glasgow Road
Falkirk FK1 4JB
T- 01324 621672 F- 01324 621746

Iss No : 11
Page No : 7
Drg No :
E533GA

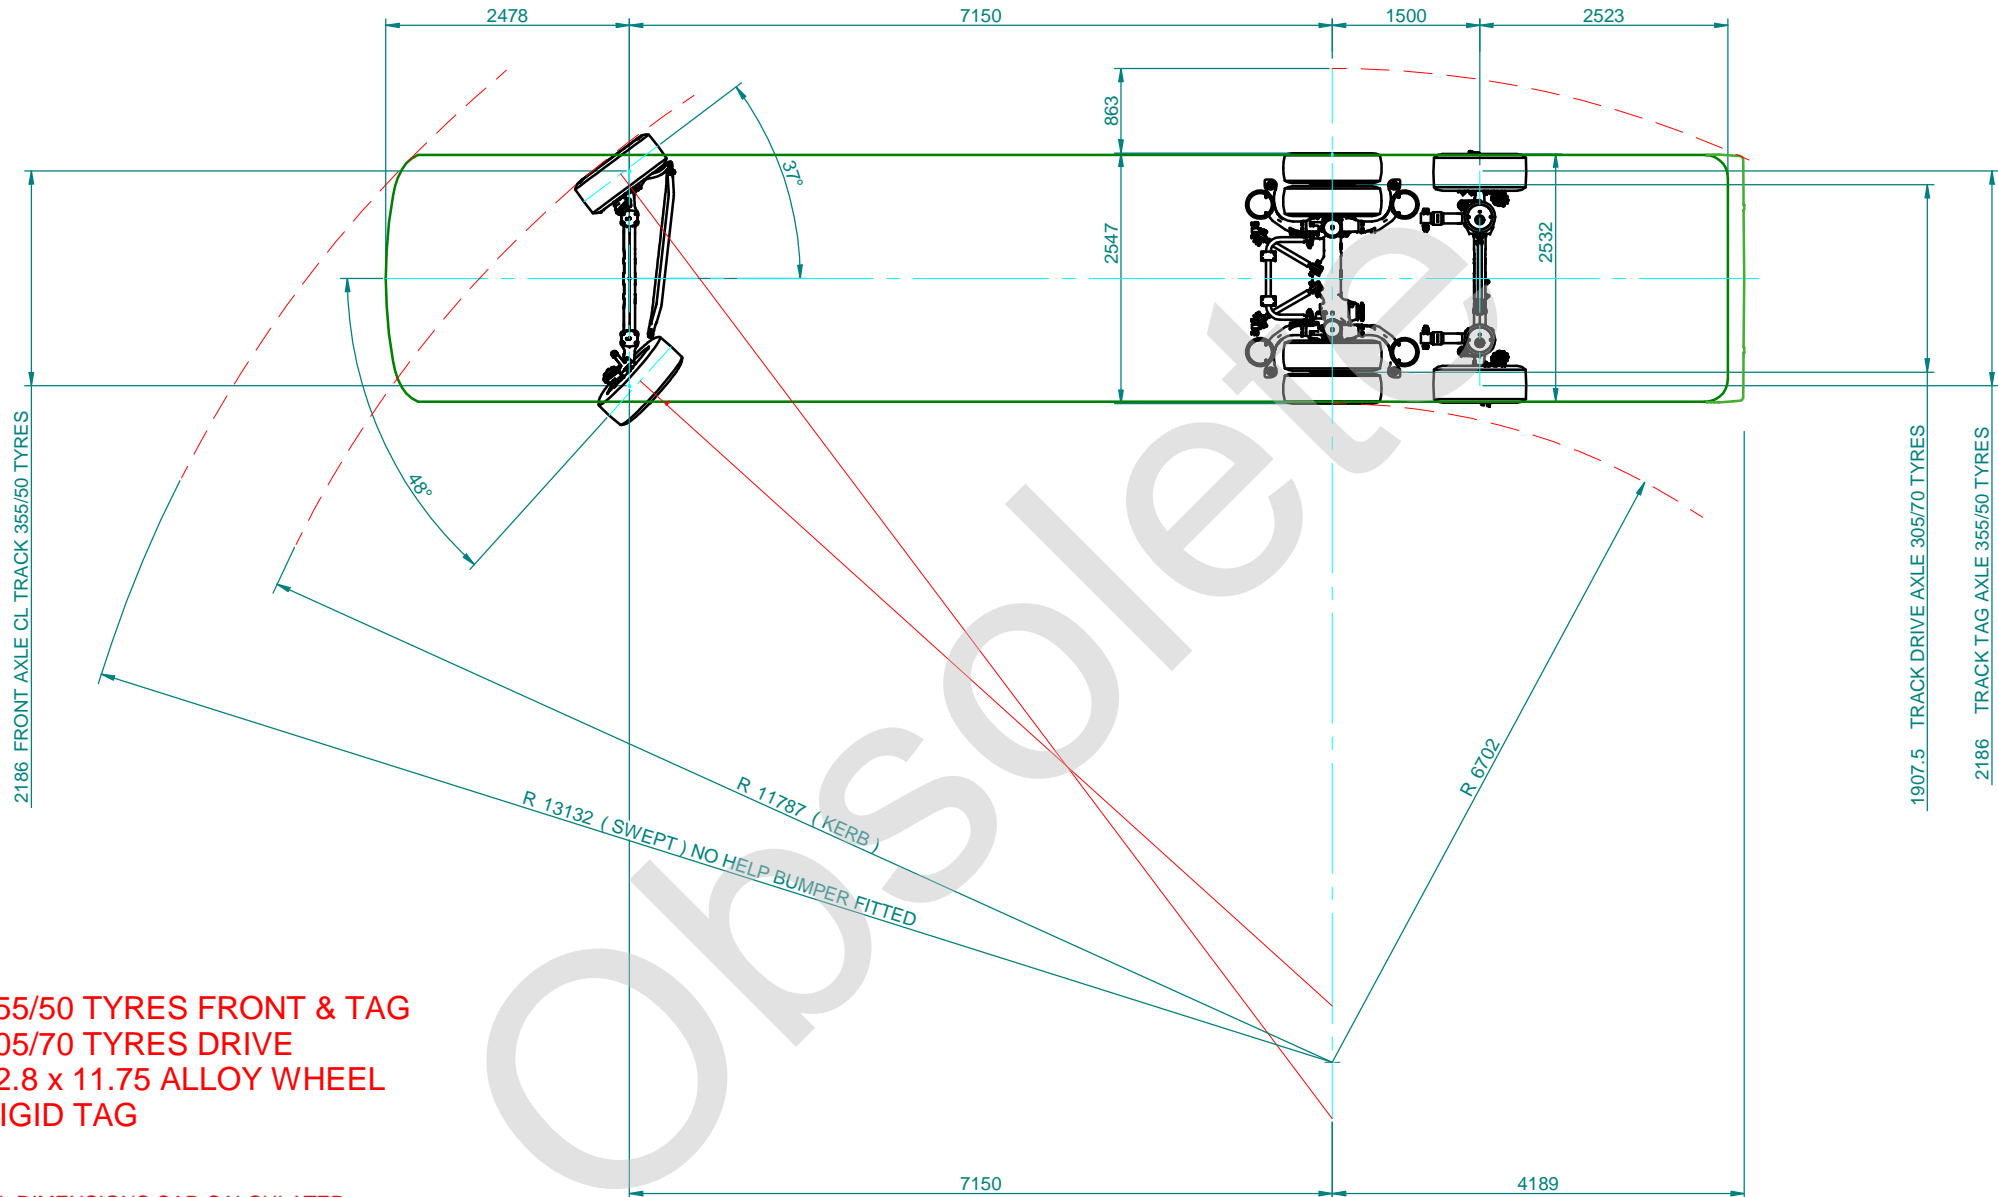

355/50 TYRES FRONT & TAG
 305/70 TYRES DRIVE
 22.8 x 11.75 ALLOY WHEEL
 RIGID TAG

ALL DIMENSIONS CAD CALCULATED



Form No EN-059

Rev	Date	Description	Name
10	01-02-16	SHT 13 APPROACH/DEPARTURE ANGLES - ADDED	P.F.
11	26-04-16	TURNING CIRCLE (SHT 11) MODIFIED FOR LOW SPEED TAG DUMP. FERRY LIFT HEIGHT RED FROM 75mm TO 50 mm (SHT 13).	P.F.

Title : ENVIRO 500 SUPER LOW HEIGHT 14mtr

DENNIS E500 OFFSET T-DRIVE CHASSIS
 DISC BRAKES AND 'ZF' AV132 DRIVE AXLE

REF : 'GO TRANSIT'

Drawn : P.F.

Date : 03-04-15

Enq :

Seat Type :

LAZZERINI 'GTS 3600'
 WITH MODIFIED
 'TRANSITO' BACK PANEL

Alexander Dennis Ltd
 91 Glasgow Road
 Falkirk FK1 4JB
 T- 01324 621672 F- 01324 621746


Iss No : 11

Page No : 11


Drng No :

E533GA


SUSPENSION : FERRY LIFT

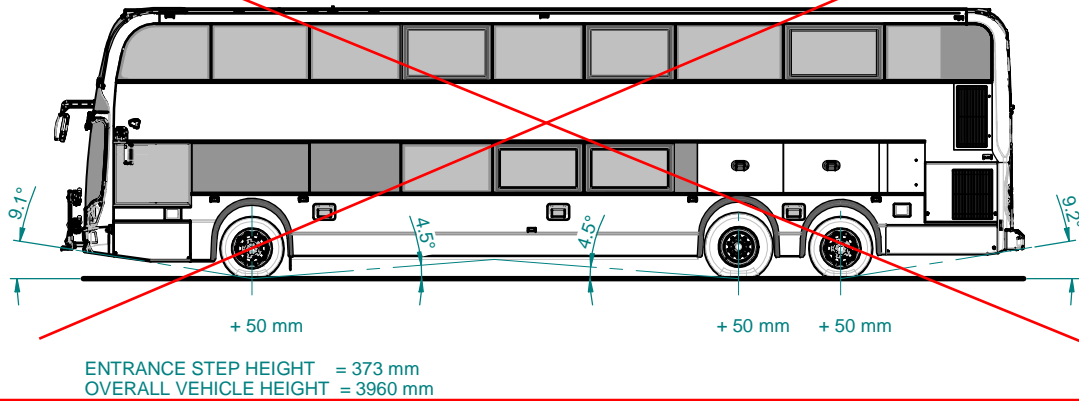


SUSPENSION : FRONT KNEELING

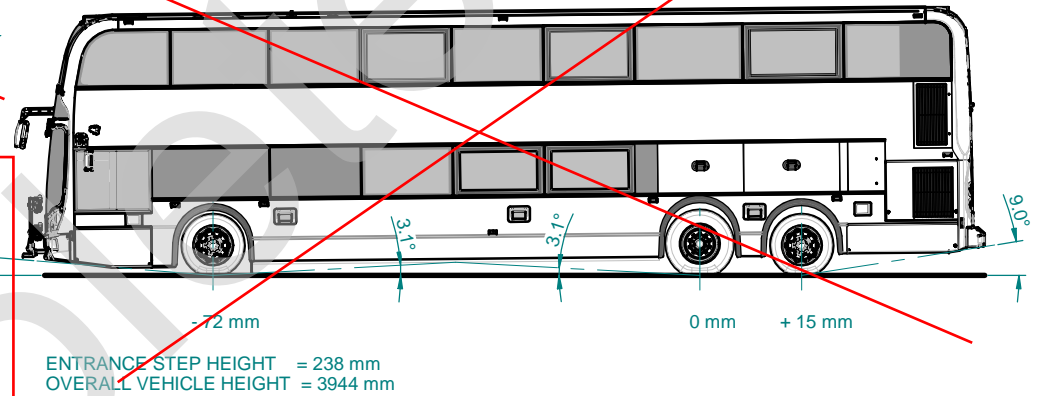

SUSPENSION : RIDE HEIGHT

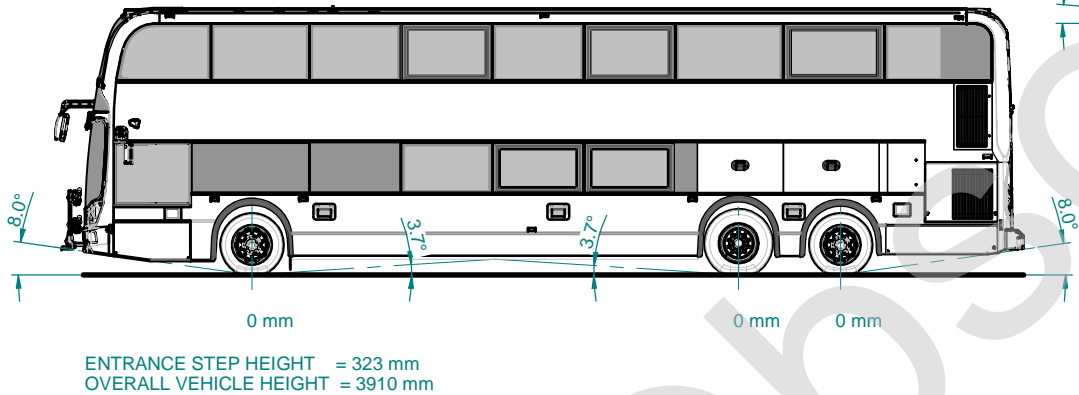

SUSPENSION : FULL SQUAT

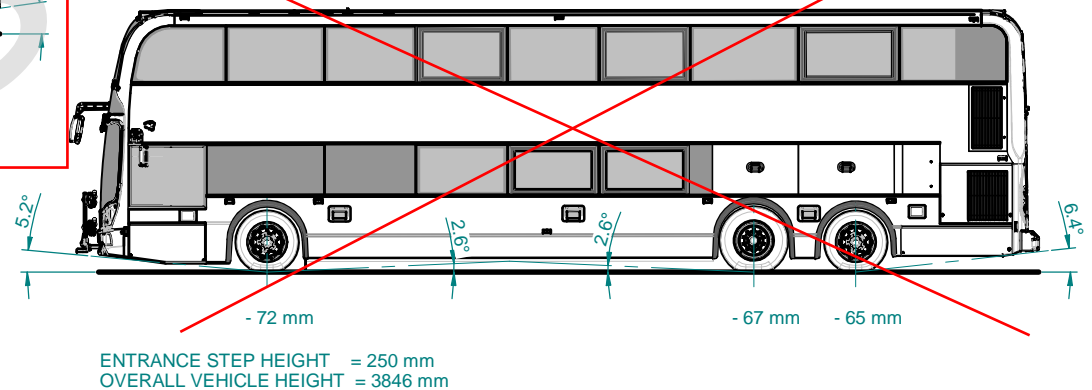

VEHICLE APPROACH & DEPARTURE ANGLES



Form No EN-059

Rev	Date	Description	Name
10	01-02-16	SHT 13 APPROACH/DEPARTURE ANGLES - ADDED	P.F.
11	26-04-16	TURNING CIRCLE (SHT 11) MODIFIED FOR LOW SPEED TAG DUMP. FERRY LIFT HEIGHT RED FROM 75mm TO 50 mm (SHT 13).	P.F.

Title : ENVIRO 500 SUPER LOW HEIGHT 14mtr

DENNIS E500 OFFSET T-DRIVE CHASSIS
DISC BRAKES AND 'ZF' AV132 DRIVE AXLE

REF : 'GO TRANSIT'

Drawn : P.F.

Date : 03-04-15

Enq :

Seat Type :

LAZZERINI 'GTS 3600'
WITH MODIFIED
'TRANSITO' BACK PANEL

Alexander Dennis Ltd
91 Glasgow Road
Falkirk FK1 4JB
T- 01324 621672 F- 01324 621746

Iss No : 11

Page No : 13

Drg No :

E533GA