


METRIC

ALL DIMENSIONS SHOWN ARE
IN METRES AND/OR MILLIMETRES
UNLESS OTHERWISE NOTED.

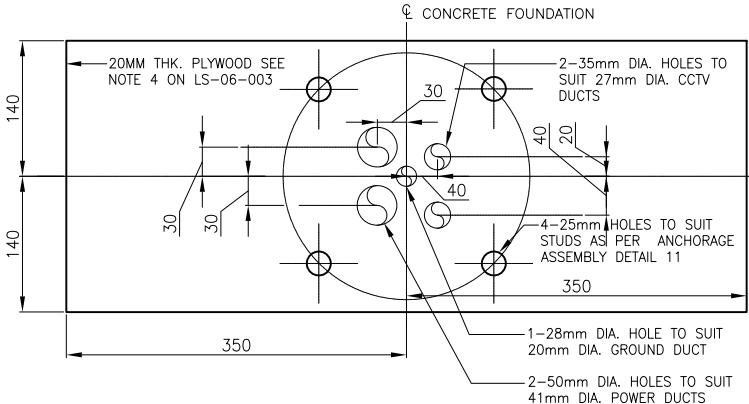


DETAIL

SETTING TEMPLATE

13

LS-06-004

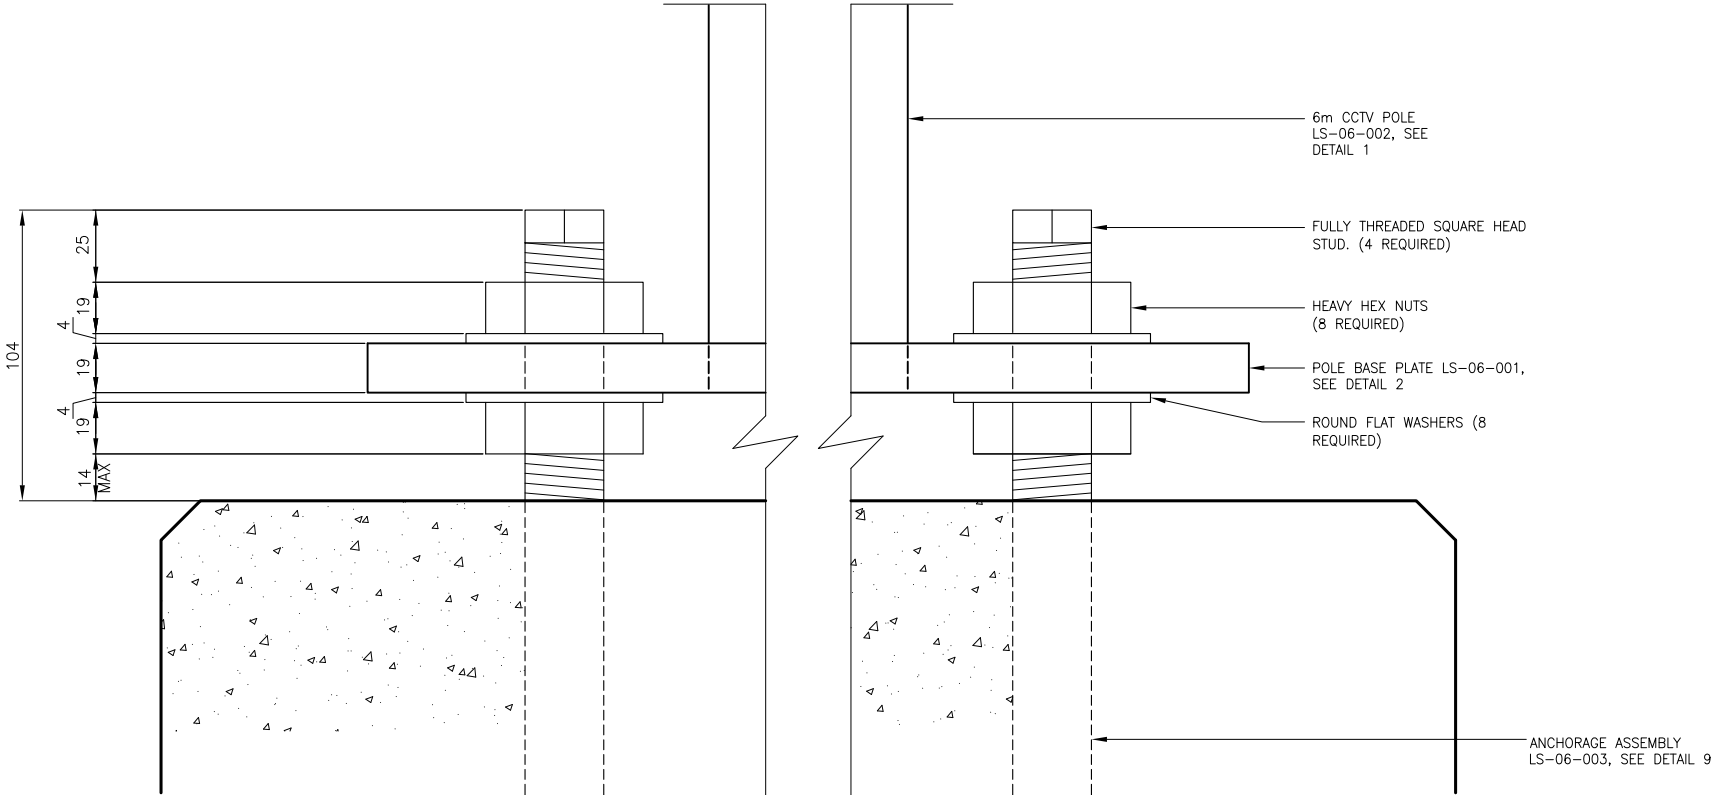

SIDE VIEW

DETAIL

BASE MOUNTING

14

LS-06-001.1
LS-06-002.1
LS-06-004.1

NOTE:
THIS DRAWING IS PROVIDED FOR INSTRUCTIONAL DESIGN PURPOSES ONLY
BASED ON METROLINX GO TRANSIT DESIGN GUIDELINES AND REQUIREMENTS.
THE CONSULTANT SHALL VERIFY FOR LOCAL CODE COMPLIANCE, EXISTING
SITE CONDITIONS AND INTER DISCIPLINARY DRAWING COORDINATION, ALL
DIMENSIONS AND SPECIFICATIONS SHOULD BE VERIFIED BY CONSULTANT
AND/OR CONTRACTOR BEFORE ACTUAL CONSTRUCTION BEGINS.

METROLINX PROJECT NO. XXXXXX



A Division of METROLINX

FACILITY

6 m CCTV POLE


SETTING TEMPLATE AND BASE MOUNTING DETAIL

CONTRACT NO.

DWG. NO.
LS-06-004.1

REV.	SHEET
------	-------

0 |

REFERENCE DRAWINGS		ISSUE		REVISIONS		DRAWN BY: X.X.X. YY/MM/DD	DESIGNED BY: YY/MM/DD		 A Division of METROLINX	FACILITY 6 m CCTV POLE SETTING TEMPLATE AND BASE MOUNTING DETAIL			
						CHECKED BY: YY/MM/DD	APPROVED BY: YY/MM/DD			CONTRACT NO.	DWG. NO. LS-06-004.1	REV. 0	SHEET
		01	22/02/18	6m CCTV POLE, SETTING TEMPLATE, AND BASE MOUNTING DETAILS		SCALE: N.T.S.	FULL SIZE ONLY						
DWG NO.	TITLE	No.	DATE	ISSUED FOR	REV.	DATE							