



NOTE:
THIS DRAWING IS PROVIDED FOR INSTRUCTIONAL DESIGN PURPOSES ONLY BASED ON METROLINK GO TRANSIT DESIGN GUIDELINES AND REQUIREMENTS. THE CONSULTANT SHALL VERIFY FOR LOCAL CODE COMPLIANCE, EXISTING SITE CONDITIONS AND INTER DISCIPLINARY DRAWING COORDINATION. ALL DIMENSIONS AND SPECIFICATIONS SHOULD BE VERIFIED BY CONSULTANT AND/OR CONTRACTOR BEFORE ACTUAL CONSTRUCTION BEGINS.

METRIC
ALL DIMENSIONS SHOWN ARE IN METRES AND/OR MILLIMETRES UNLESS OTHERWISE NOTED.

- ① BACK PLATE
- ② CIRCUIT BREAKER BRACKETS
- ③ CIRCUIT BREAKER
- ④ COPPER GROUND BAR
- ⑤ TERMINAL BLOCKS
- ⑥ SWITCH
- ⑦ RECEPTACLE
- ⑧ PUSH BUTTON BOX
- ⑨ LED LIGHTS. PHOTOCELL CONTROLLED.
- ⑩ FIREMAN EMERGENCY STOP
- ⑪ STORAGE PLATE
- ⑫ FUSE
- ⑬ LED STRING OF LIGHT ON THE FRONT OVER DOORS. PHOTOCELL CONTROLLED.

GENERAL NOTE:

1. REFER TO ELECTRIFICATION STANDARDS AND SPECIFICATIONS FOR GROUNDING AND BONDING, EMI/EMF WITHSTAND REQUIREMENTS, CABLING REQUIREMENTS.

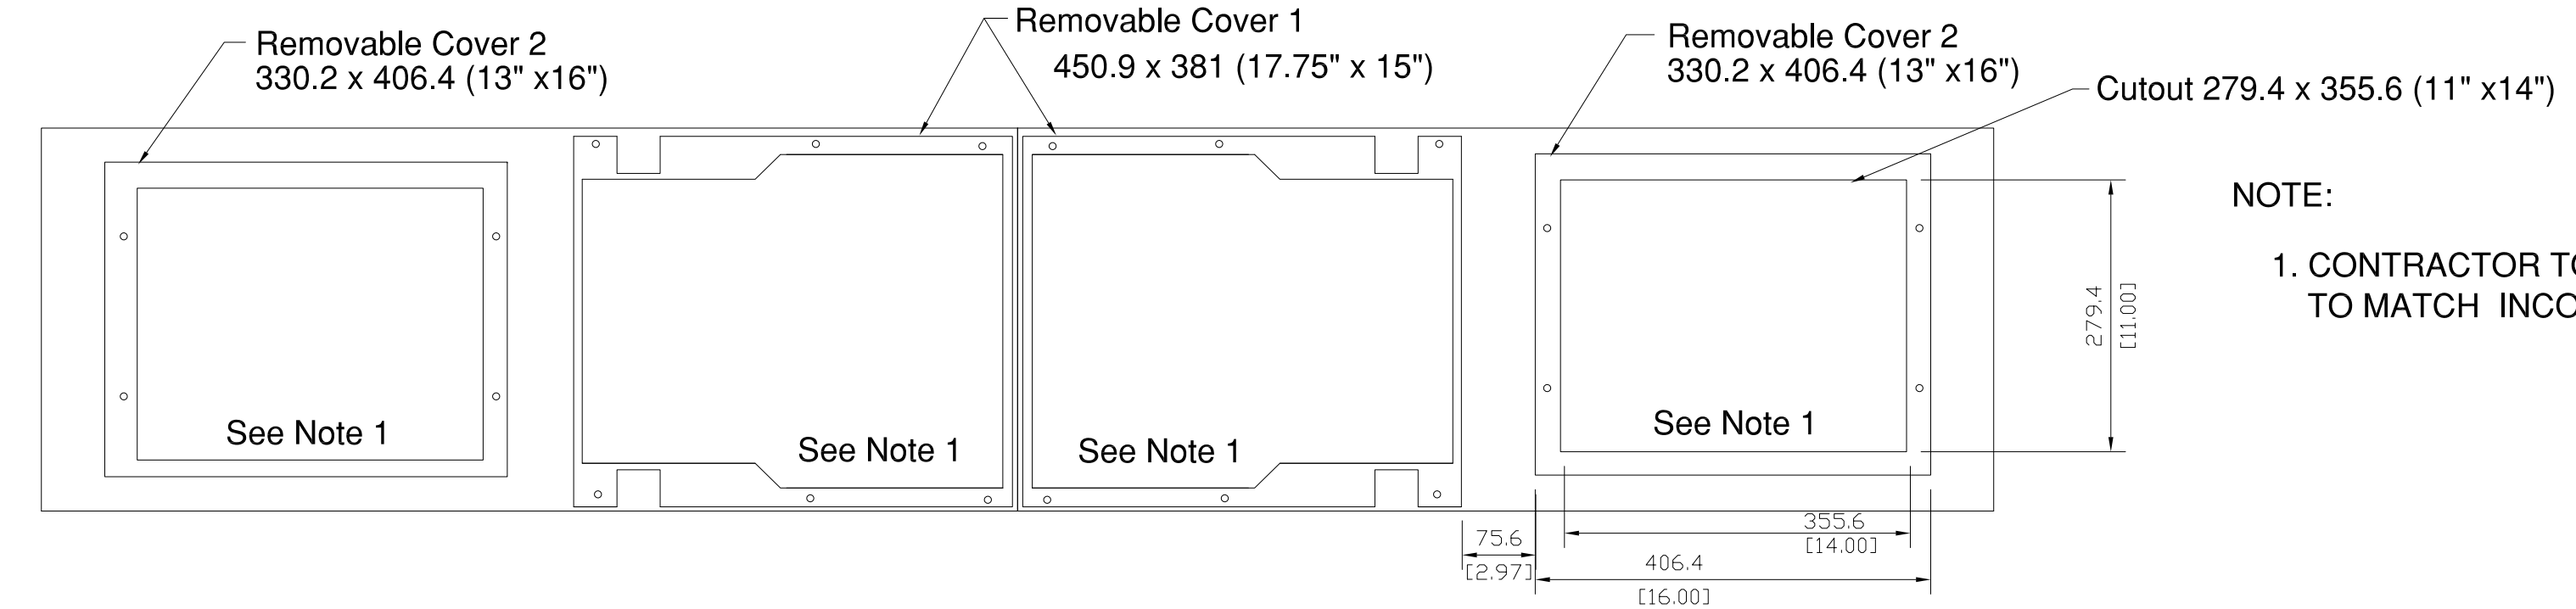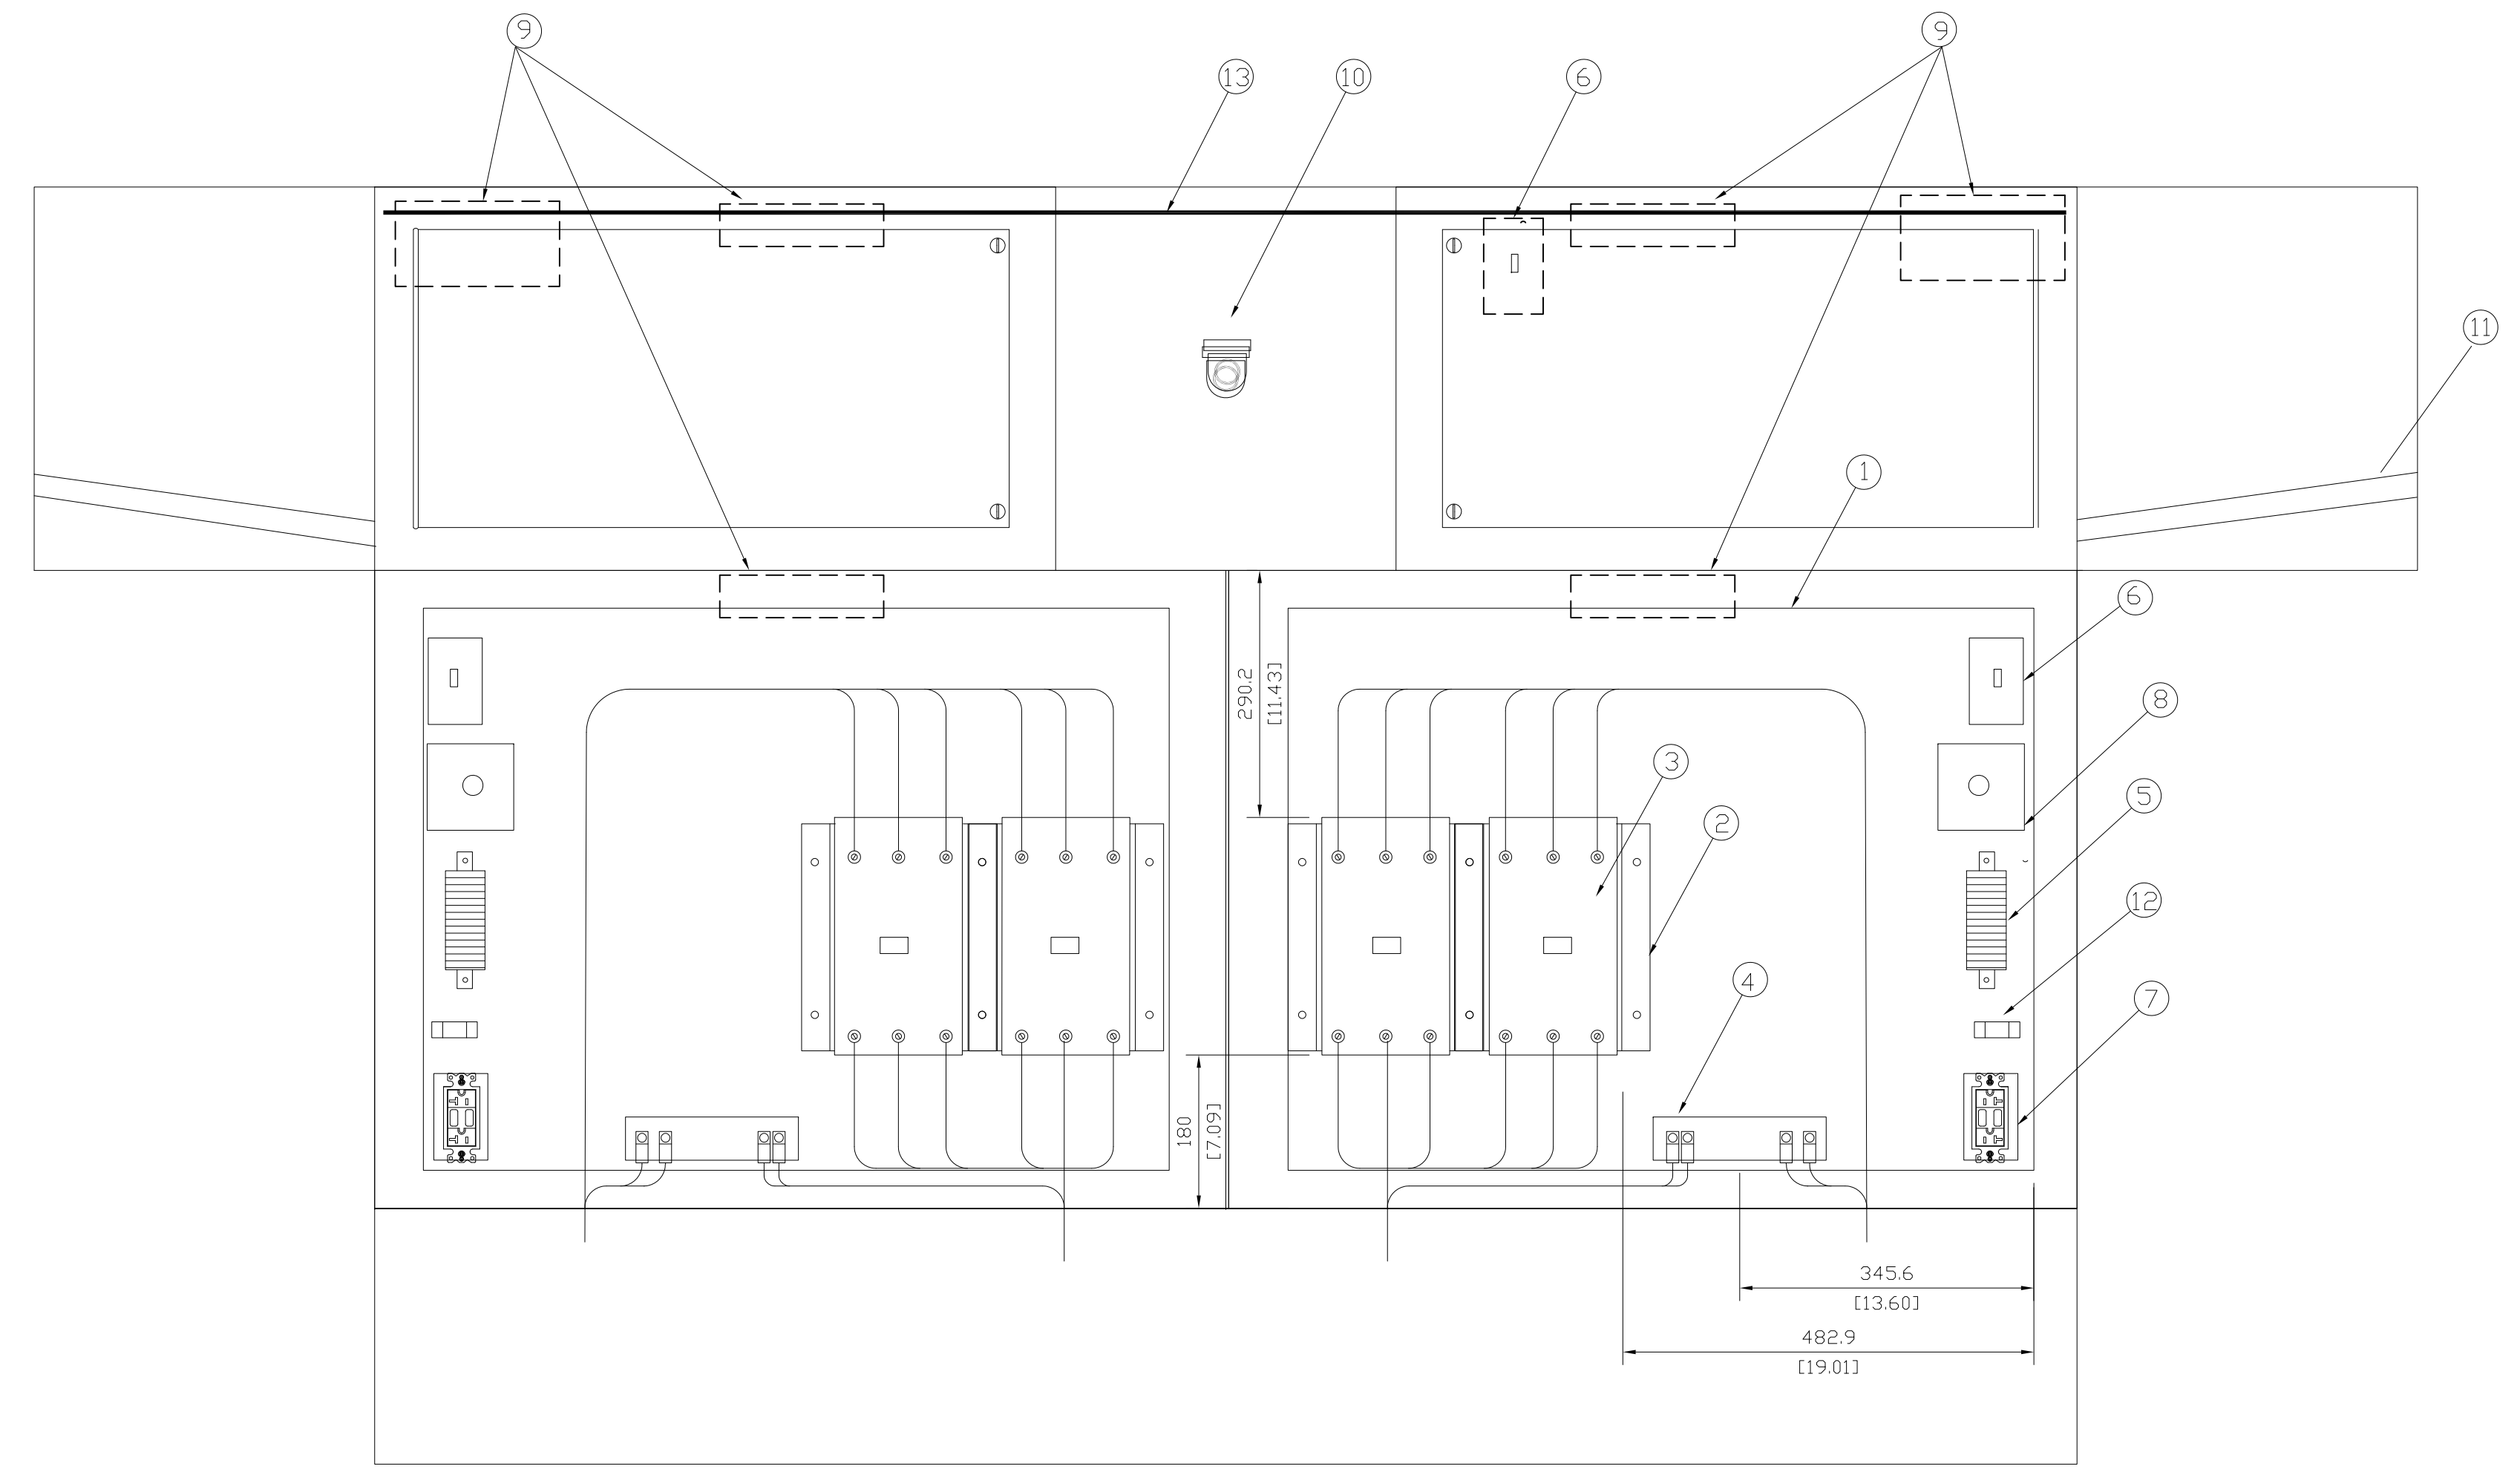

NOTE:

1. CONTRACTOR TO CUT HOLES IN REMOVABLE PLATES TO MATCH INCOMING CONDUITS


MATERIAL: SS 12 GA, #4 304
DIMENSIONS IN MILLIMETERS [INCHES]

WAYSIDE CABINET OPTION 1

GO TRANSIT PROJECT NO. XXXXX

REFERENCE DRAWINGS	ISSUE	REVISIONS
DWG NO.	TITLE	REV. DATE ISSUED FOR

DRAWN BY:	DESIGNED BY:
CHECKED BY:	APPROVED BY:
SCALE: N.T.S. FULL SIZE ONLY	

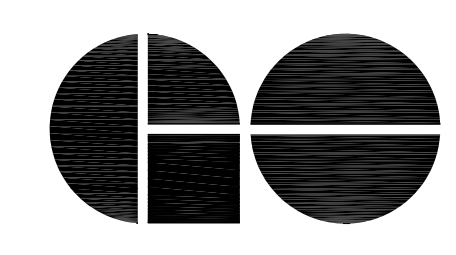

A Division of Metrolinx

XXXXXX
WAYSIDE POWER
WAYSIDE CABINET
LAYOUT

CONTRACT NO. XXXXXXXXXX	DWG. NO. WSP-036	REV. 1	SHEET XX
----------------------------	---------------------	-----------	-------------