


REMOVEABLE CHAIN LINK FENCE BETWEEN TRACKS  
SCALE 1:25

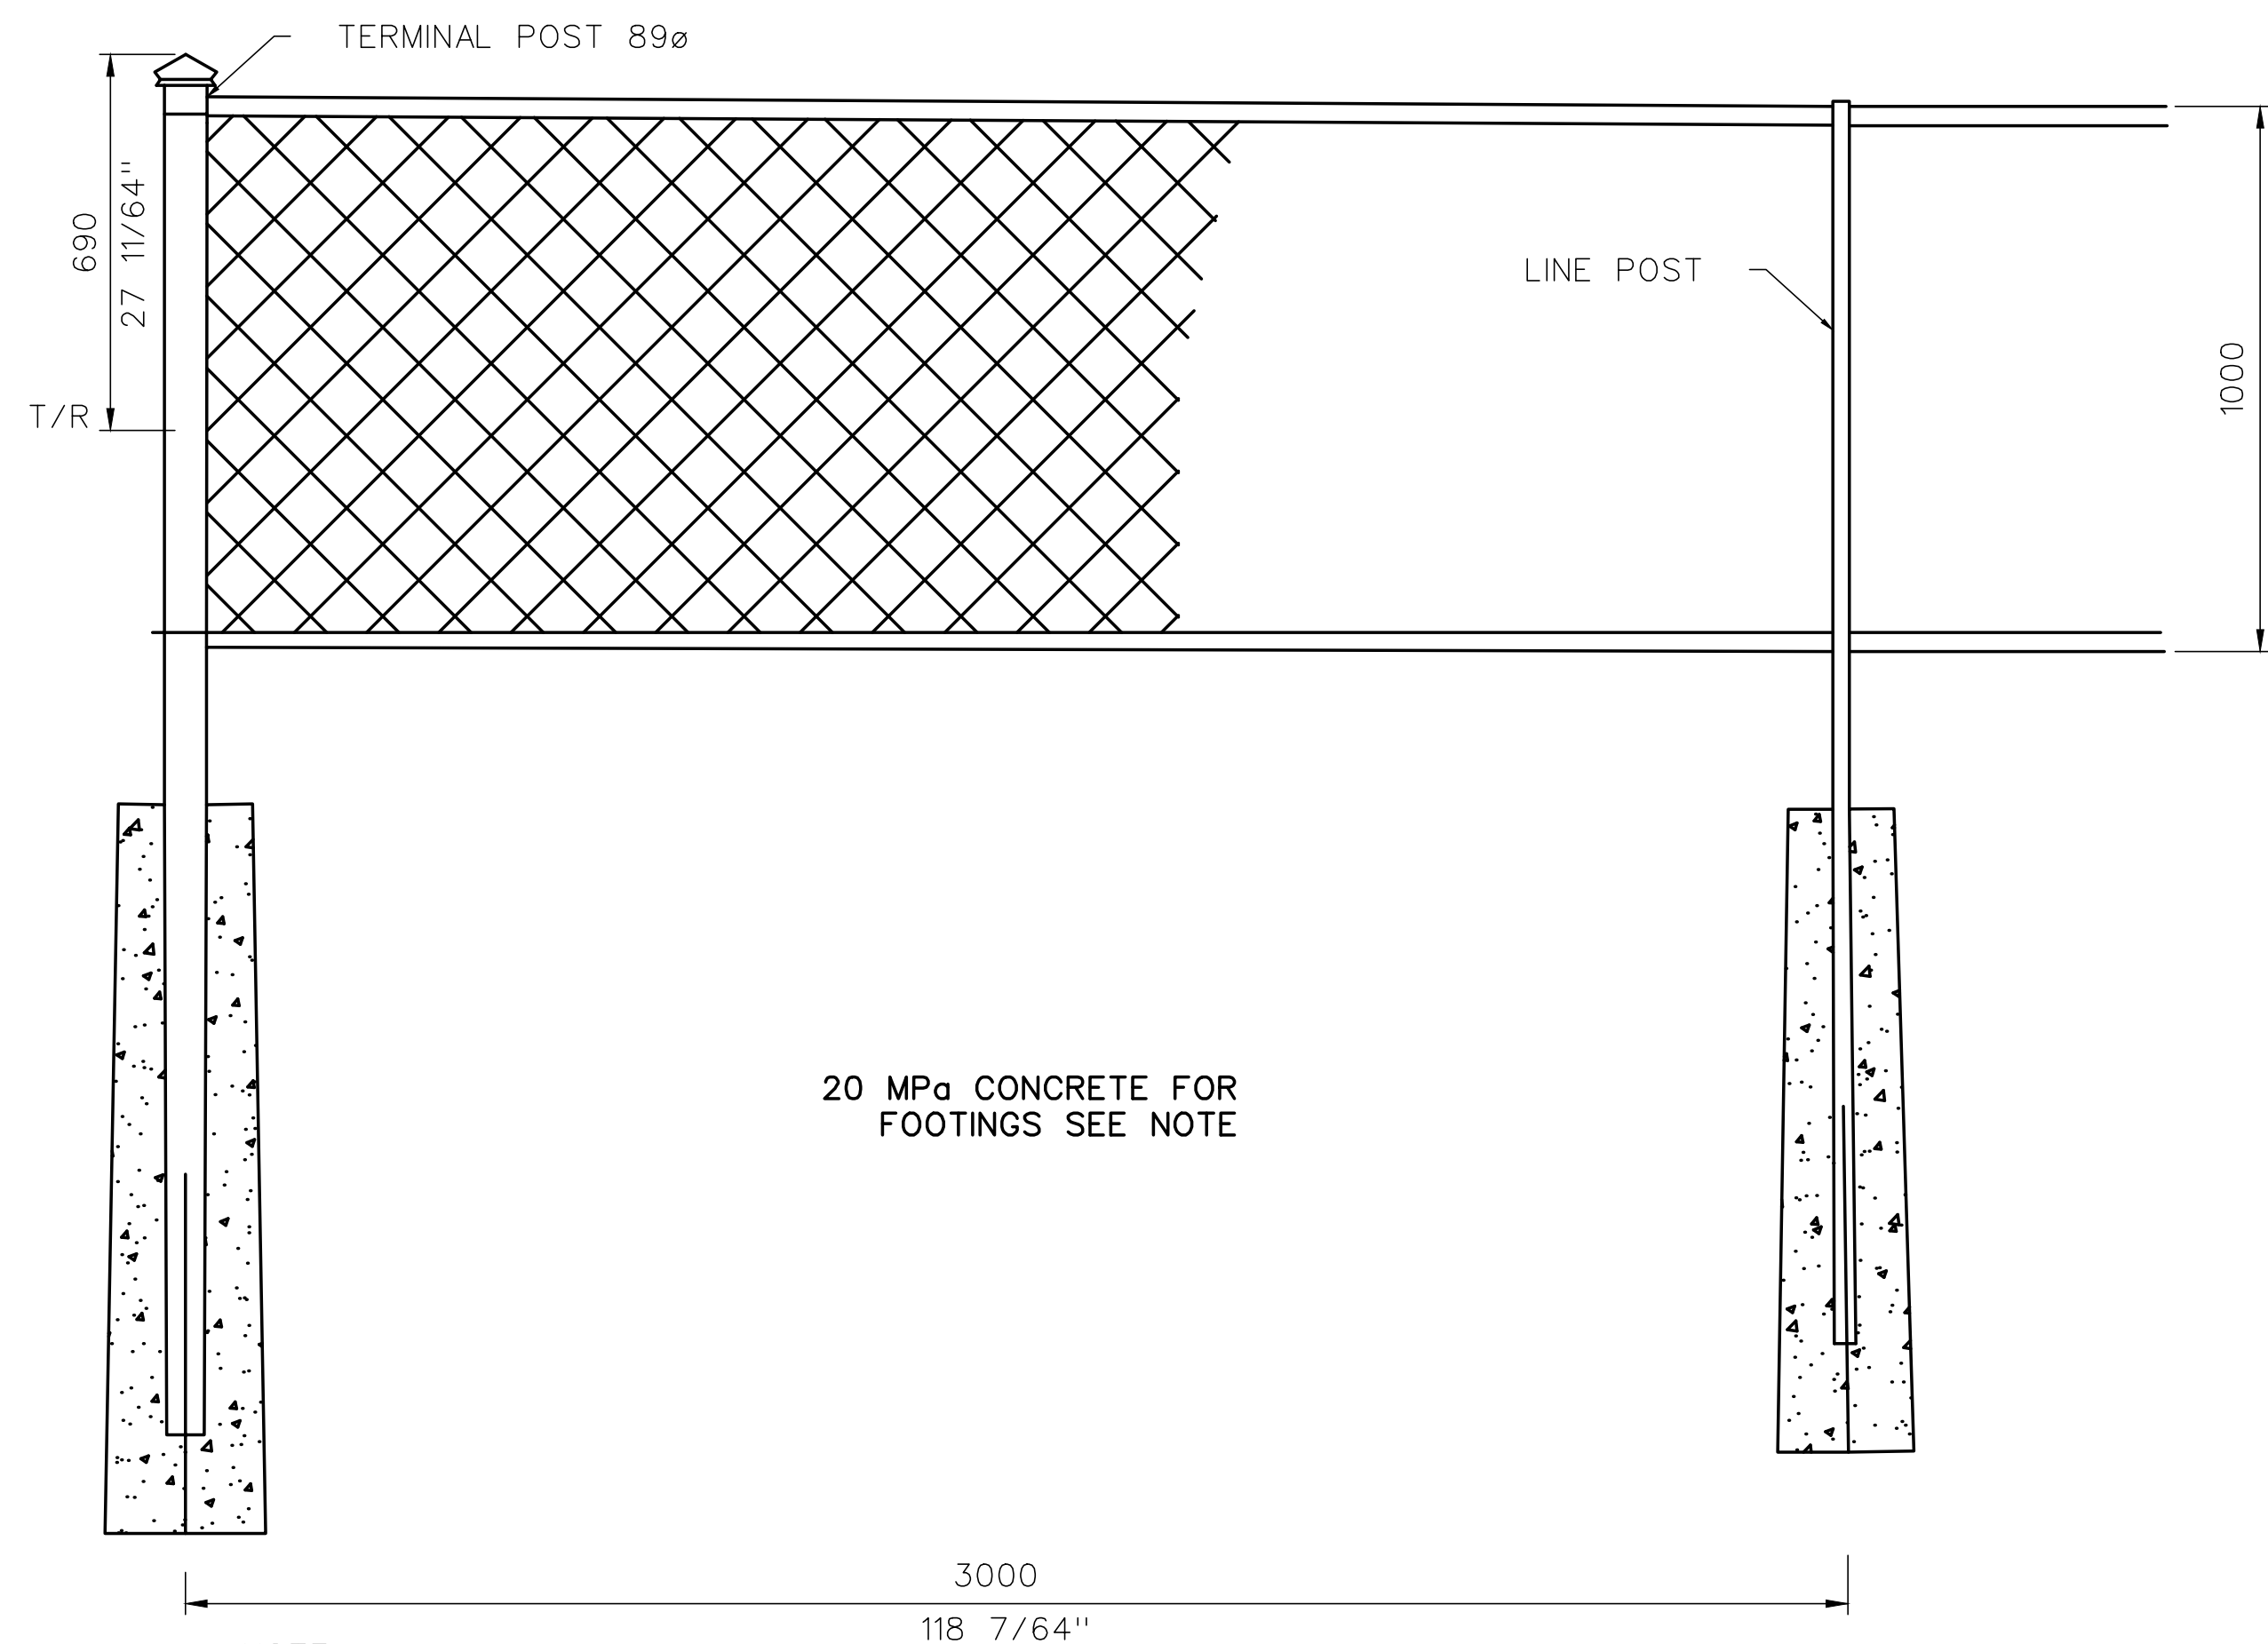

NOTE:  
CONCRETE FOOTINGS AS FOLLOWING SIZE:

	TOP	BASE	DEPTH
TERMINAL POSTS	300[11 51/64]	355[13 31/32]	1200[47 15/64]
LINE POSTS	250[9 27/32]	300[11 51/64]	1050[41 11/32]

SCALE 1:25

METRIC CONVERSION: 1 inch=25.4mm, 1 foot=304.8mm

0	18/08/31	REVISED PDF VERSION ESTABLISHED	
No.	Date	Revision	By Approved

Standard  
CHAIN LINK FENCE BETWEEN TRACKS

Drawn MG Checked GGS Approved *[Signature]*  
VP Engineering & Asset Management



**METROLINX**

Date AUG 31, 2018 Plan Number GTS-3005 Rev 0

REFERENCE: Sheet 1 OF 1