



METRIC


ALL DIMENSIONS SHOWN ARE IN METRES AND/OR MILLIMETRES UNLESS OTHERWISE NOTED.

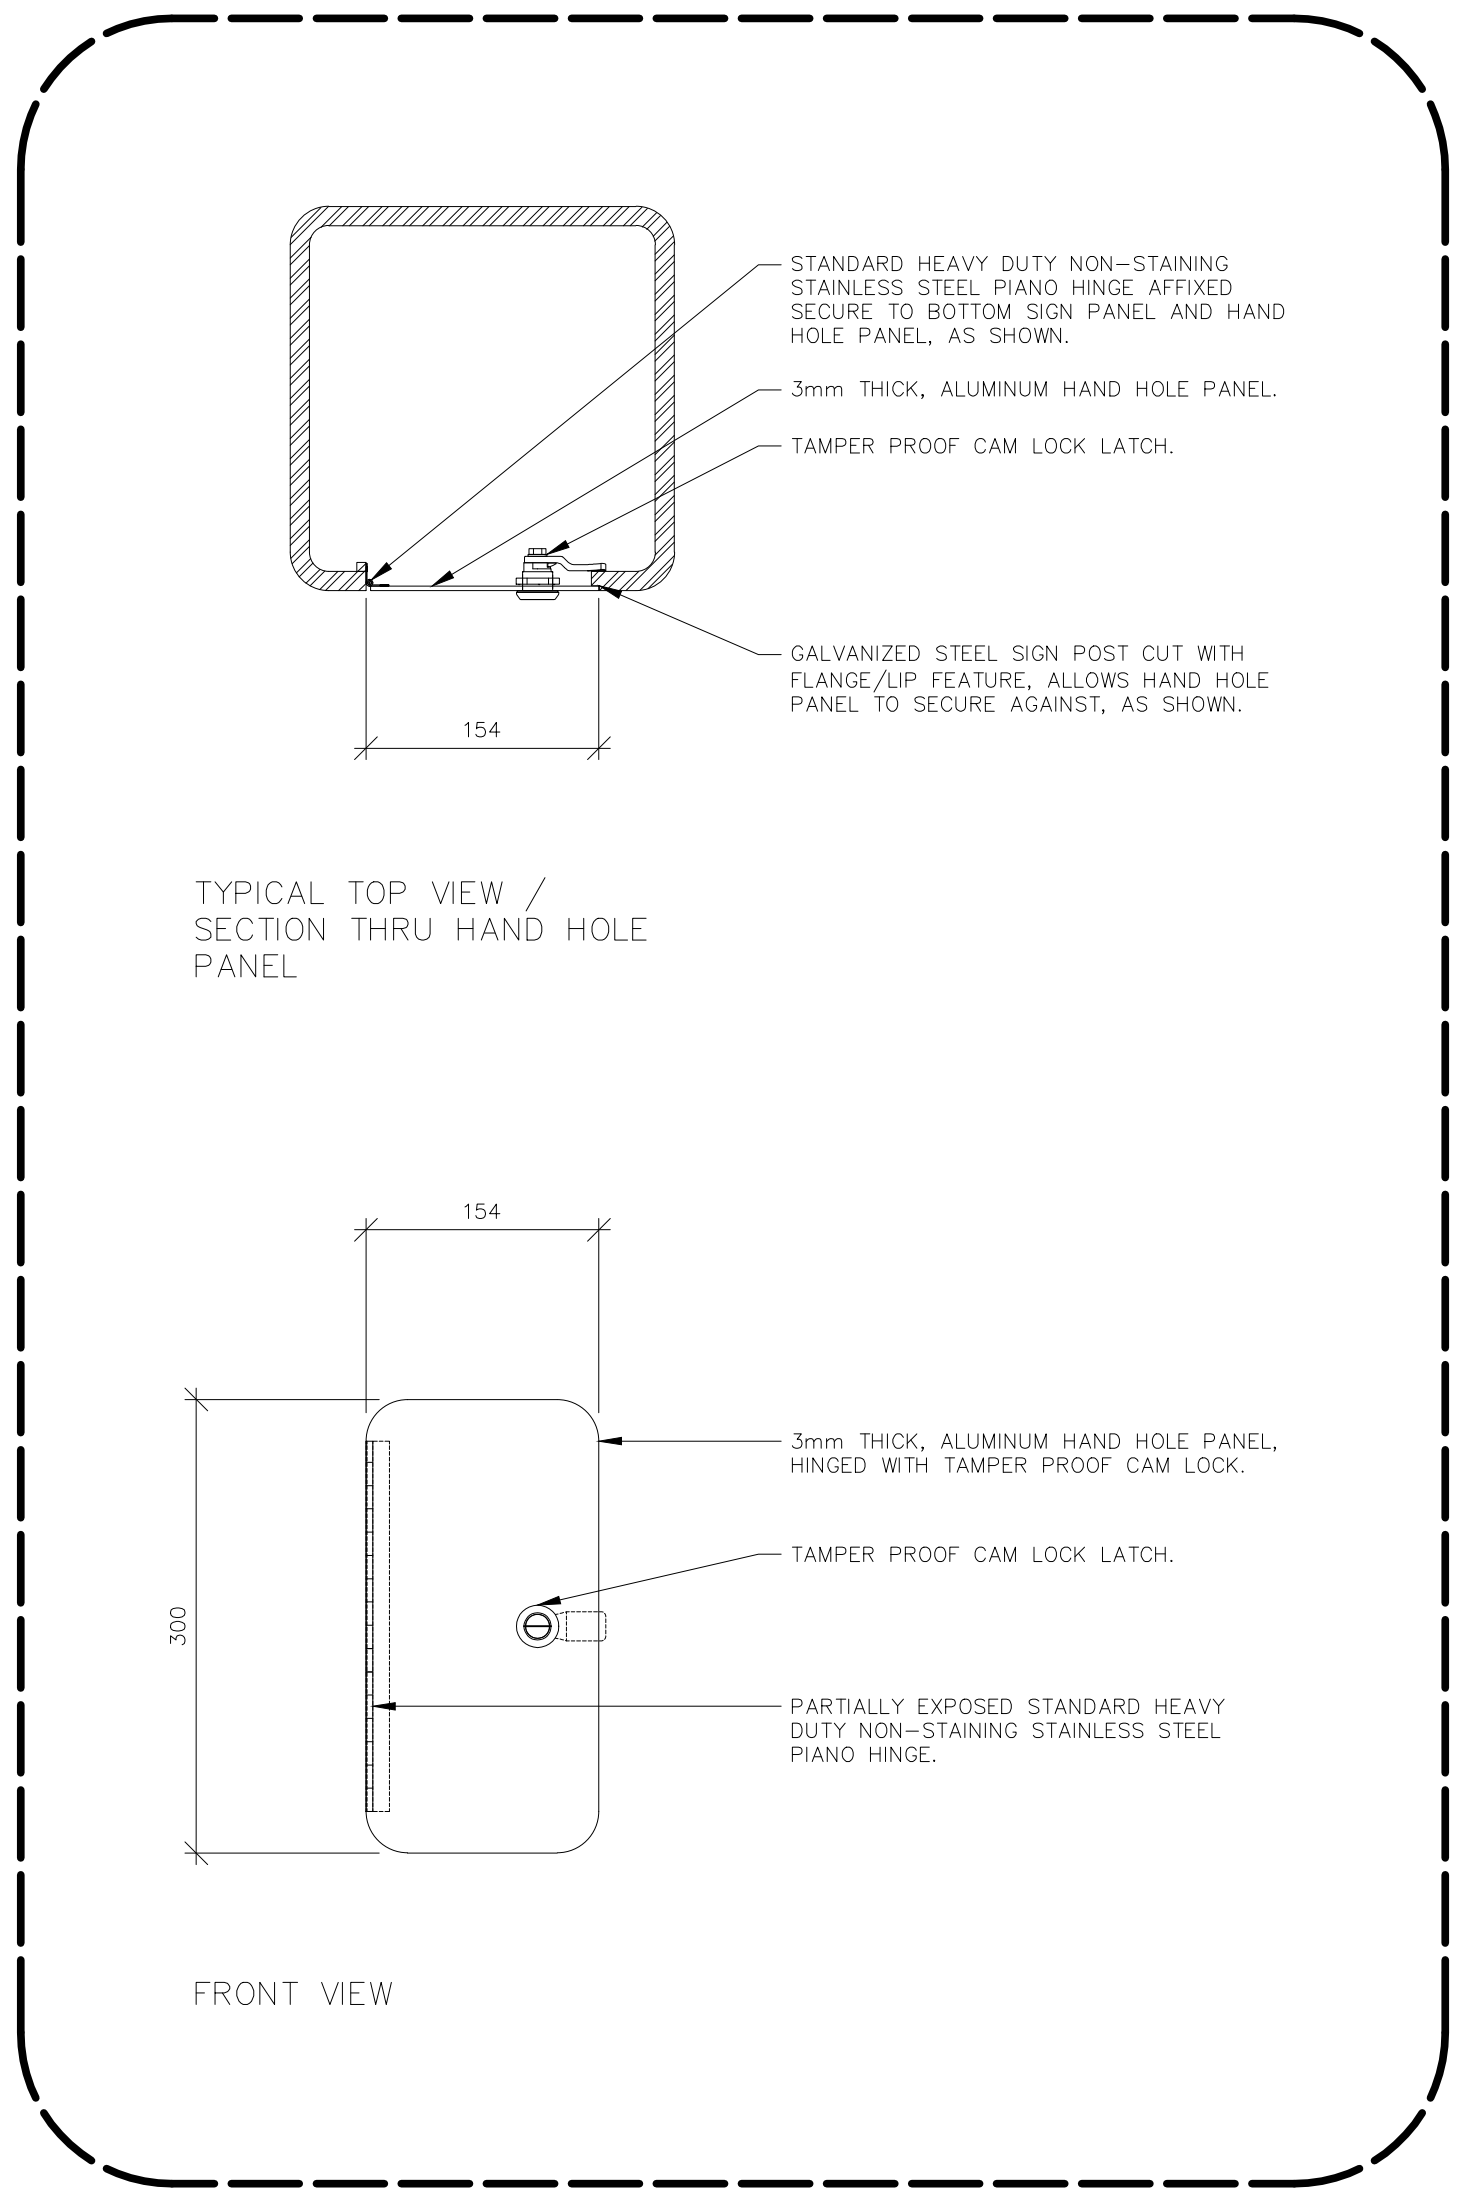

6 HAND HOLE DETAILS
Scale: 1:5

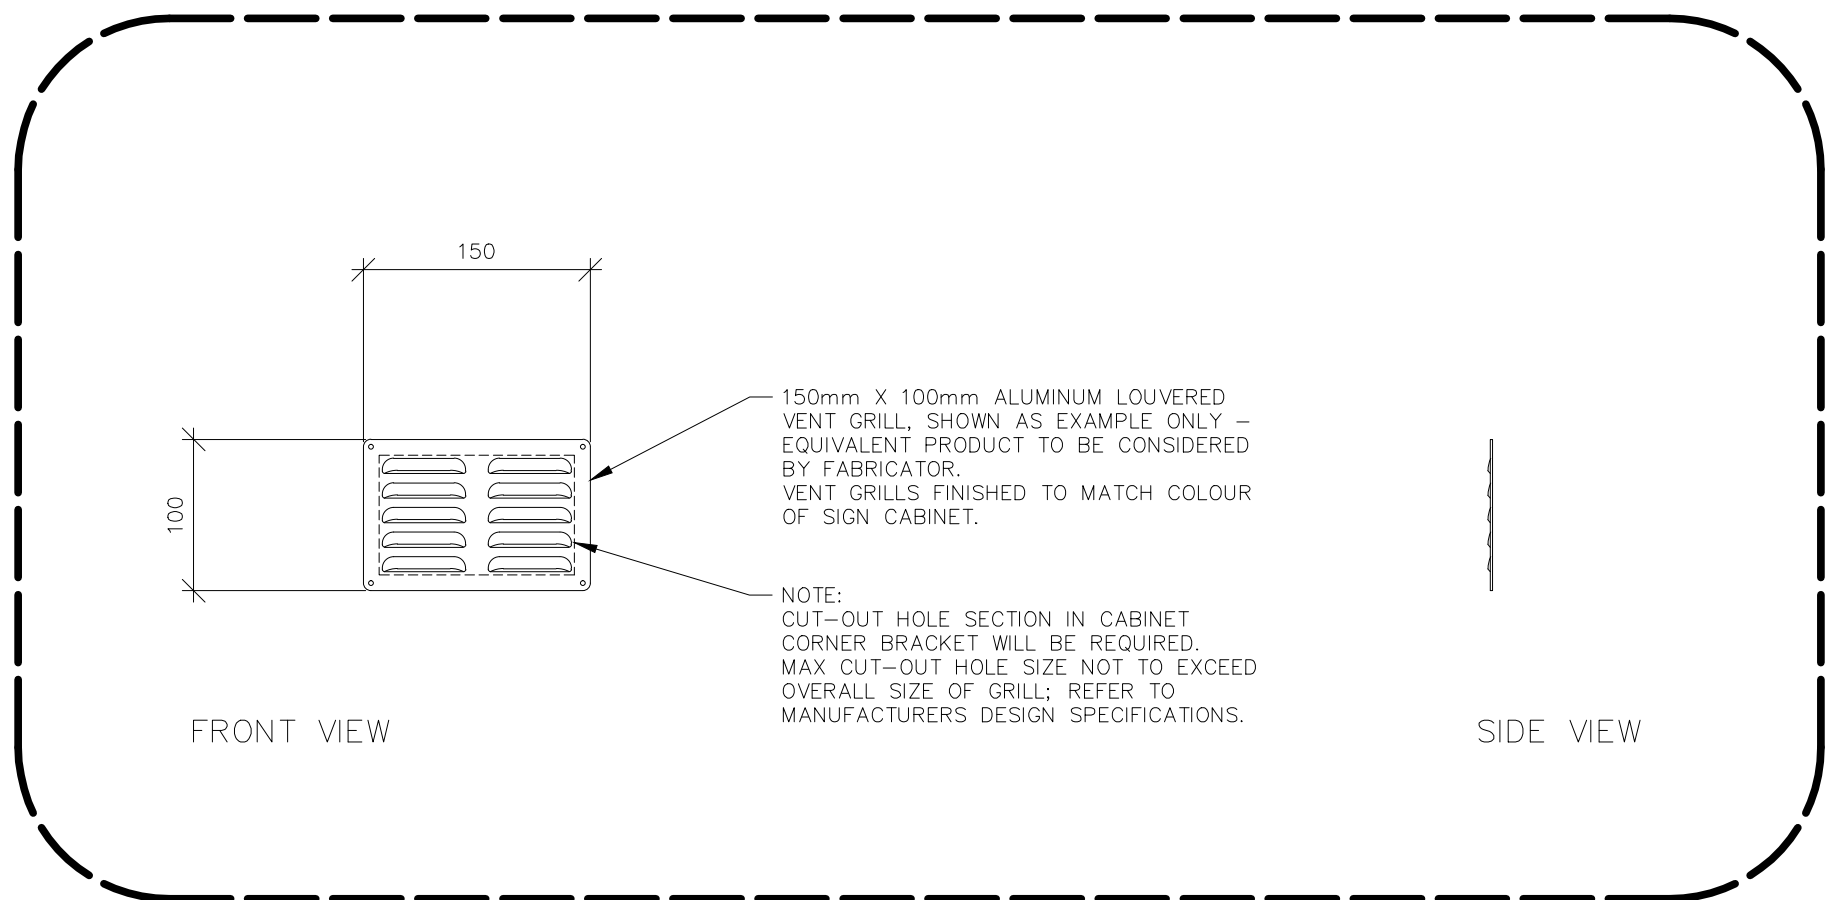

7 VENTILATION GRILL DETAILS
Scale: 1:5

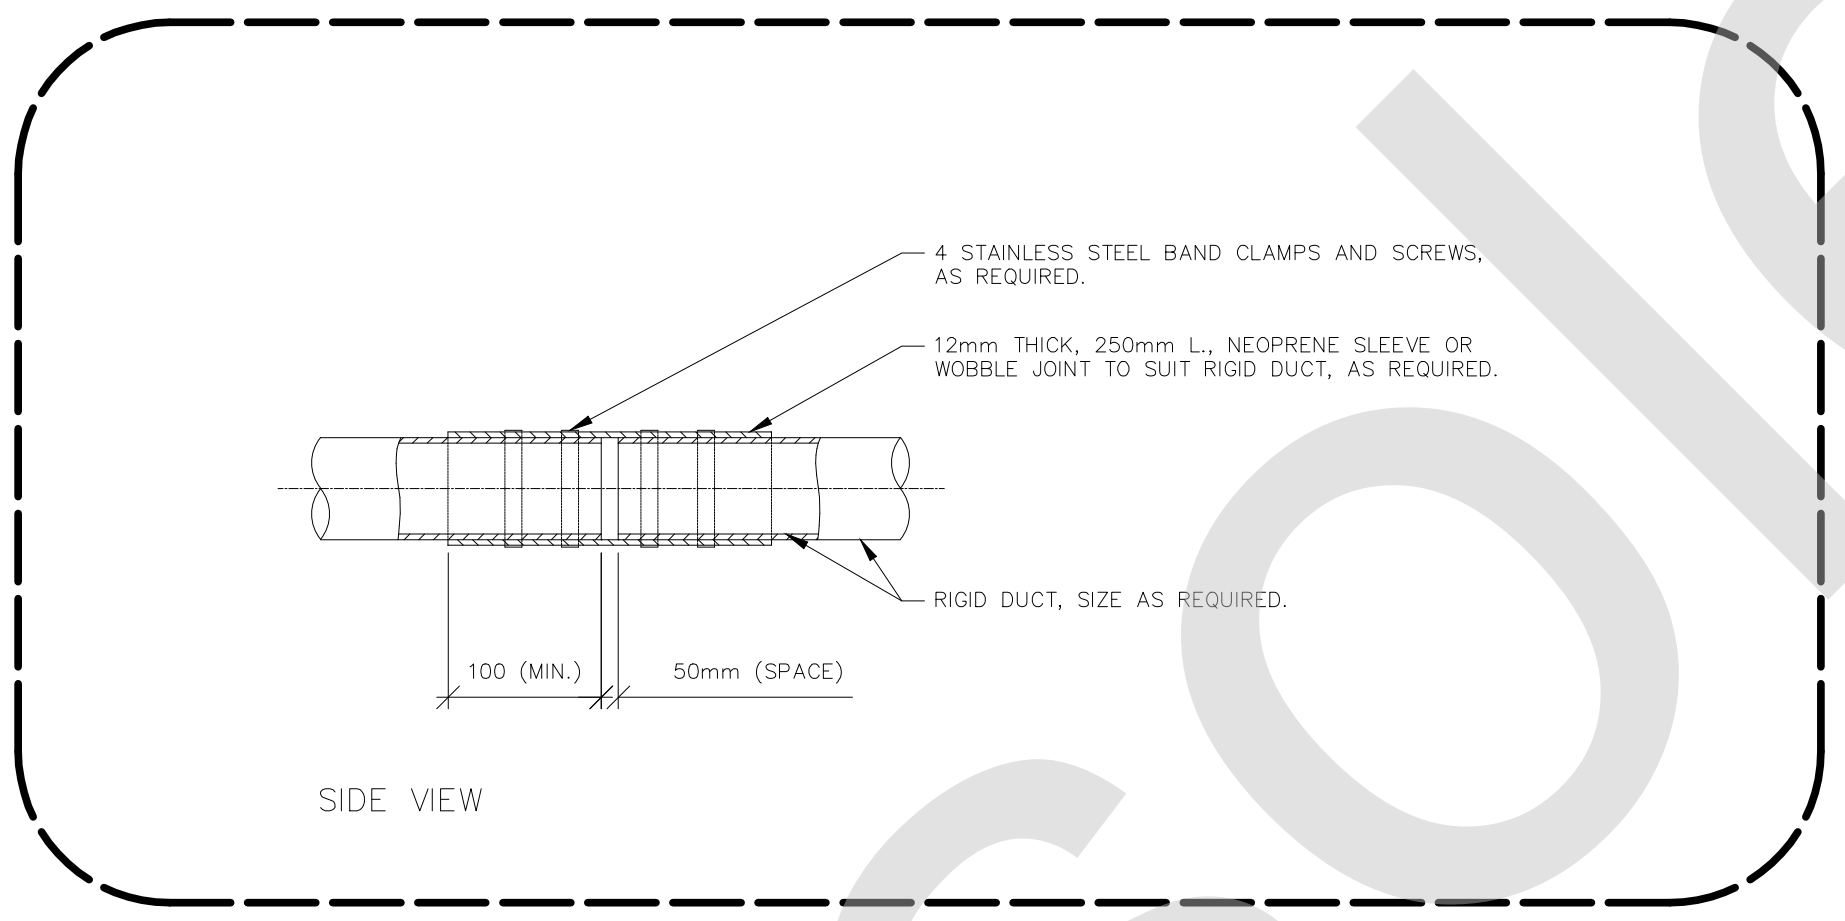


8 WOBBLE JOINT DETAILS
Scale: NTS

Obsolete

METROLINX PROJECT NO. XXXXXX

REFERENCE DRAWINGS		ISSUE		REVISIONS	
DWG NO.	TITLE	NO.	DATE	ISSUED FOR	REV. DATE

DRAWN BY: X.X.X. YY/MM/DD	DESIGNED BY: YY/MM/DD
CHECKED BY: YY/MM/DD	APPROVED BY: YY/MM/DD
SCALE: SHOWN	FULL SIZE ONLY

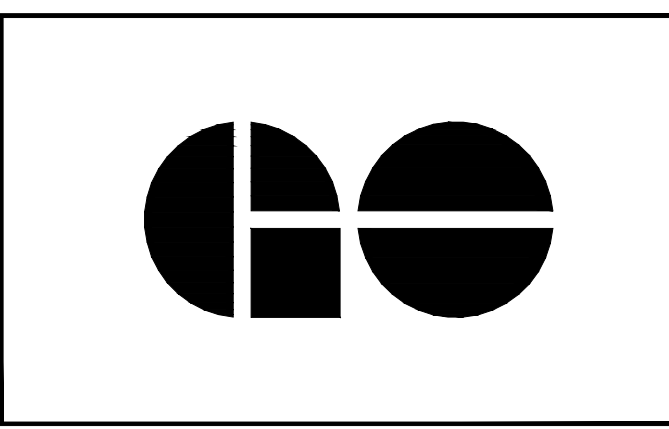

XXXXXXXX STATION GO ID. SIGNAGE TYPE-2 SIGNS			
CONTRACT NO. XX-200X-EN-XXX	DWG. NO. T2-003	REV. -	SHEET 3