
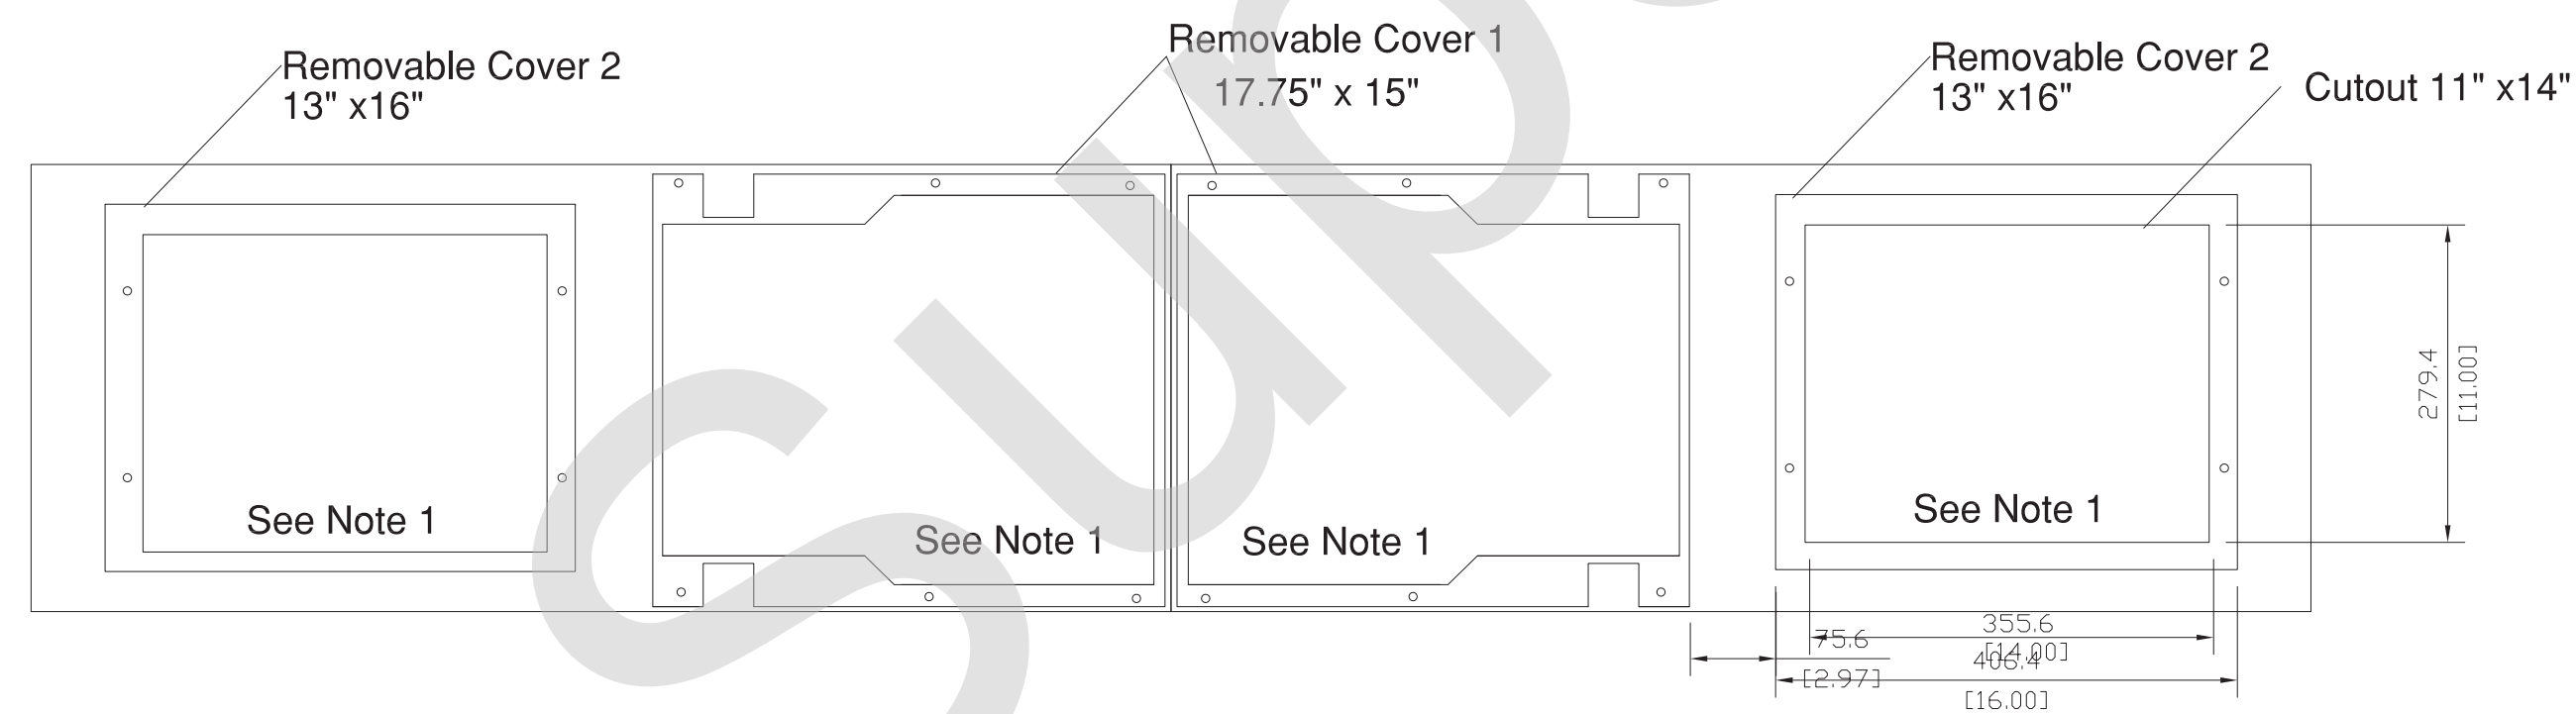


NOTE:
THIS DRAWING IS PROVIDED FOR INSTRUCTIONAL DESIGN PURPOSES ONLY BASED ON METROLINX GO TRANSIT DESIGN GUIDELINES AND REQUIREMENTS. THE CONSULTANT SHALL VERIFY FOR LOCAL CODE COMPLIANCE, EXISTING SITE CONDITIONS AND INTER DISCIPLINARY DRAWING COORDINATION. ALL DIMENSIONS AND SPECIFICATIONS SHOULD BE VERIFIED BY CONSULTANT AND/OR CONTRACTOR BEFORE ACTUAL CONSTRUCTION BEGINS.

ALL DIMENSIONS SHOWN ARE IN METRES AND/OR MILLIMETRES UNLESS OTHERWISE NOTED.

- ① BACK PLATE
- ② CIRCUIT BREAKER BRACKETS
- ③ CIRCUIT BREAKER
- ④ COPPER GROUND BAR
- ⑤ TERMINAL BLOCKS
- ⑥ SWITCH
- ⑦ RECEPTACLE
- ⑧ PUSH BUTTON BOX
- ⑨ LED LIGHTS
- ⑩ FIREMAN EMERGENCY STOP
- ⑪ STORAGE PLATE
- ⑫ FUSE

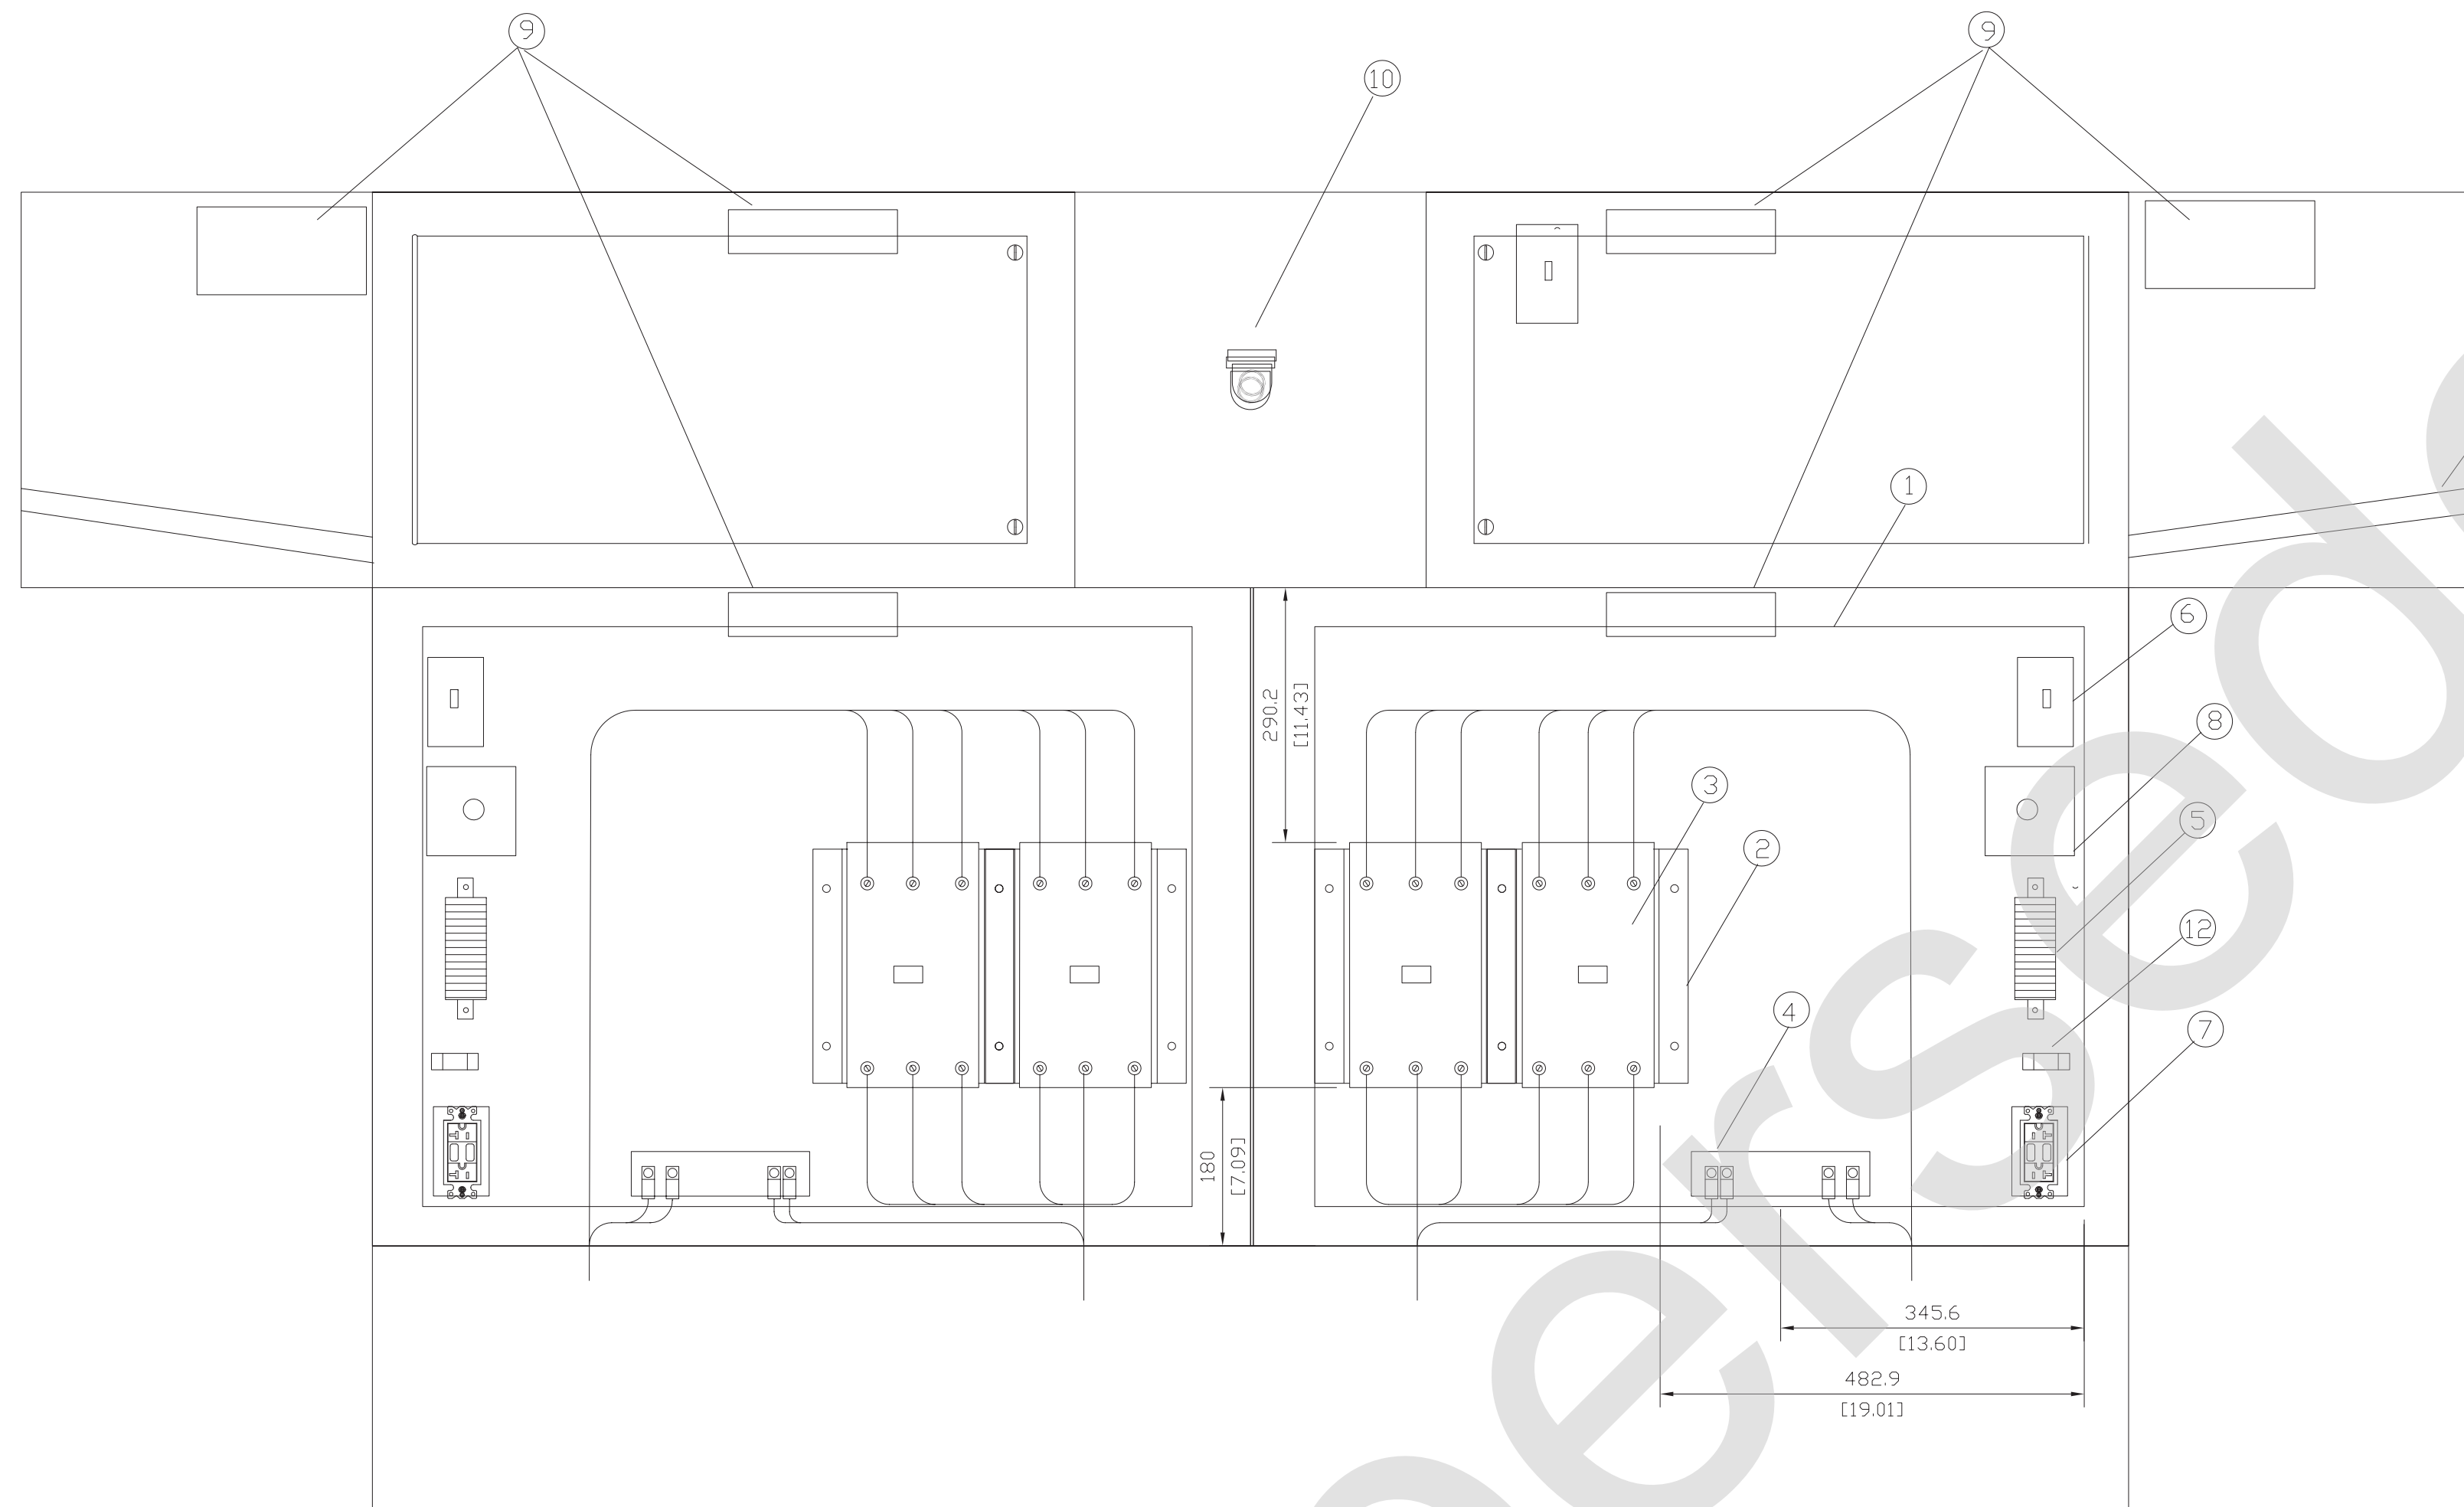

NOTE:
1. CONTRACTOR TO CUT HOLES IN REMOVABLE PLATES TO MATCH INCOMING CONDUITS


MATERIAL: SS 12 GA, #4 304
DIMENSIONS IN MILLIMETERS [INCHES]

GO TRANSIT PROJECT NO. XXXXX

AutoCAD drawing: 36.OPTION CABINET_LAYOUT.DWG Mar 16/15 3:15pm

DWG NO.	TITLE	REV.	DATE	ISSUED FOR	REV.	DATE

DRAWN BY:	DESIGNED BY:
CHECKED BY:	APPROVED BY:
SCALE: N.T.S.	FULL SIZE ONLY

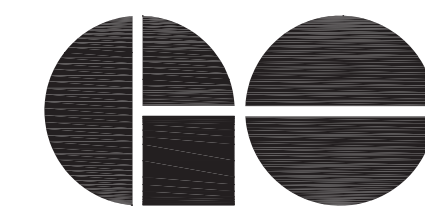

A Division of Metrolinx

XXXXXXXXX
WAYSIDE POWER
WAYSIDE STATION
OPTIONAL CABINET LAYOUT

CONTRACT NO. XXXXXXXXXX	DWG. NO. WSP-036	REV.	SHEET XX
----------------------------	---------------------	------	-------------