



SAMPLE MAINELECTRICAL ROOM
EQUIPMENT ELEVATION
1
E-2001B

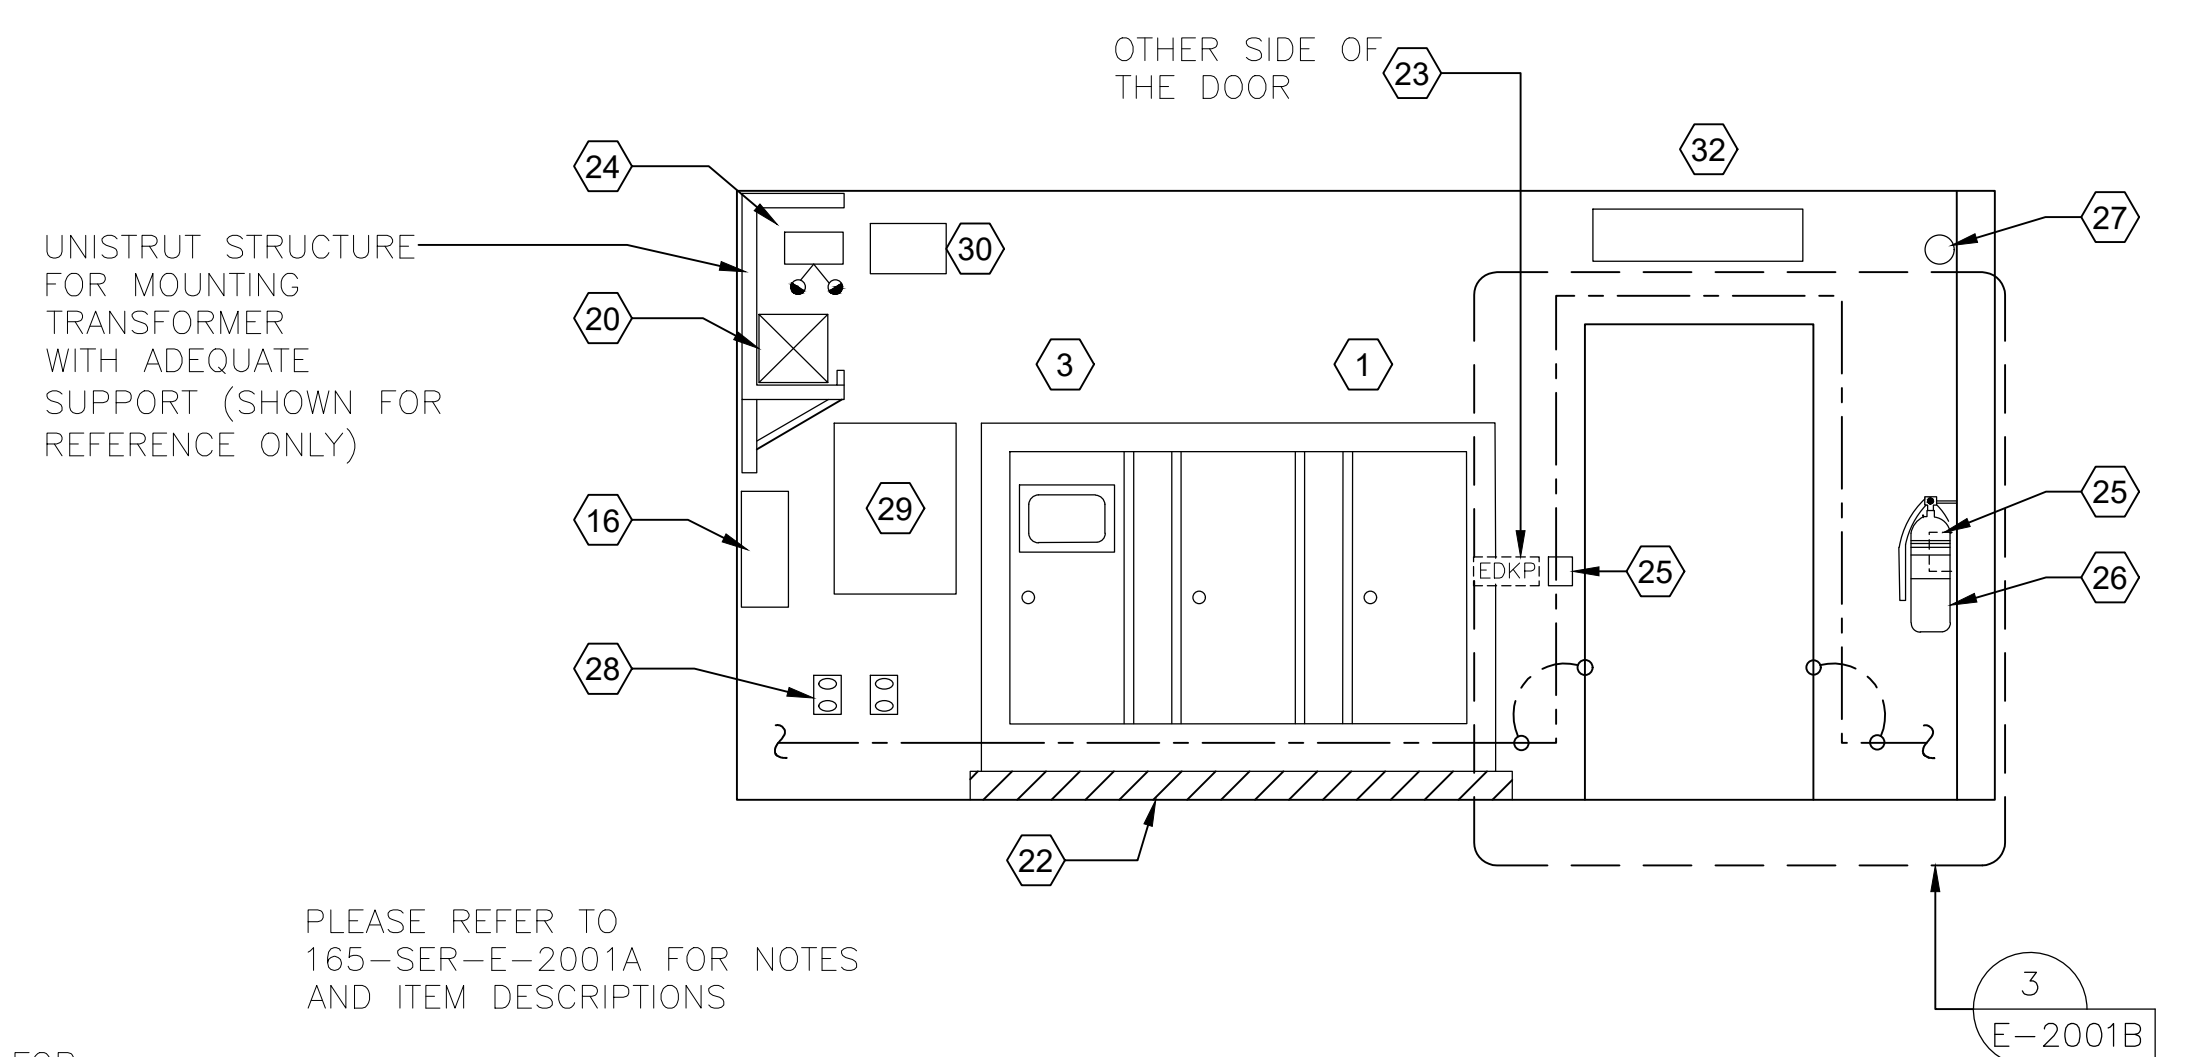

SAMPLE MAINELECTRICAL ROOM
EQUIPMENT ELEVATION
2
E-2001B

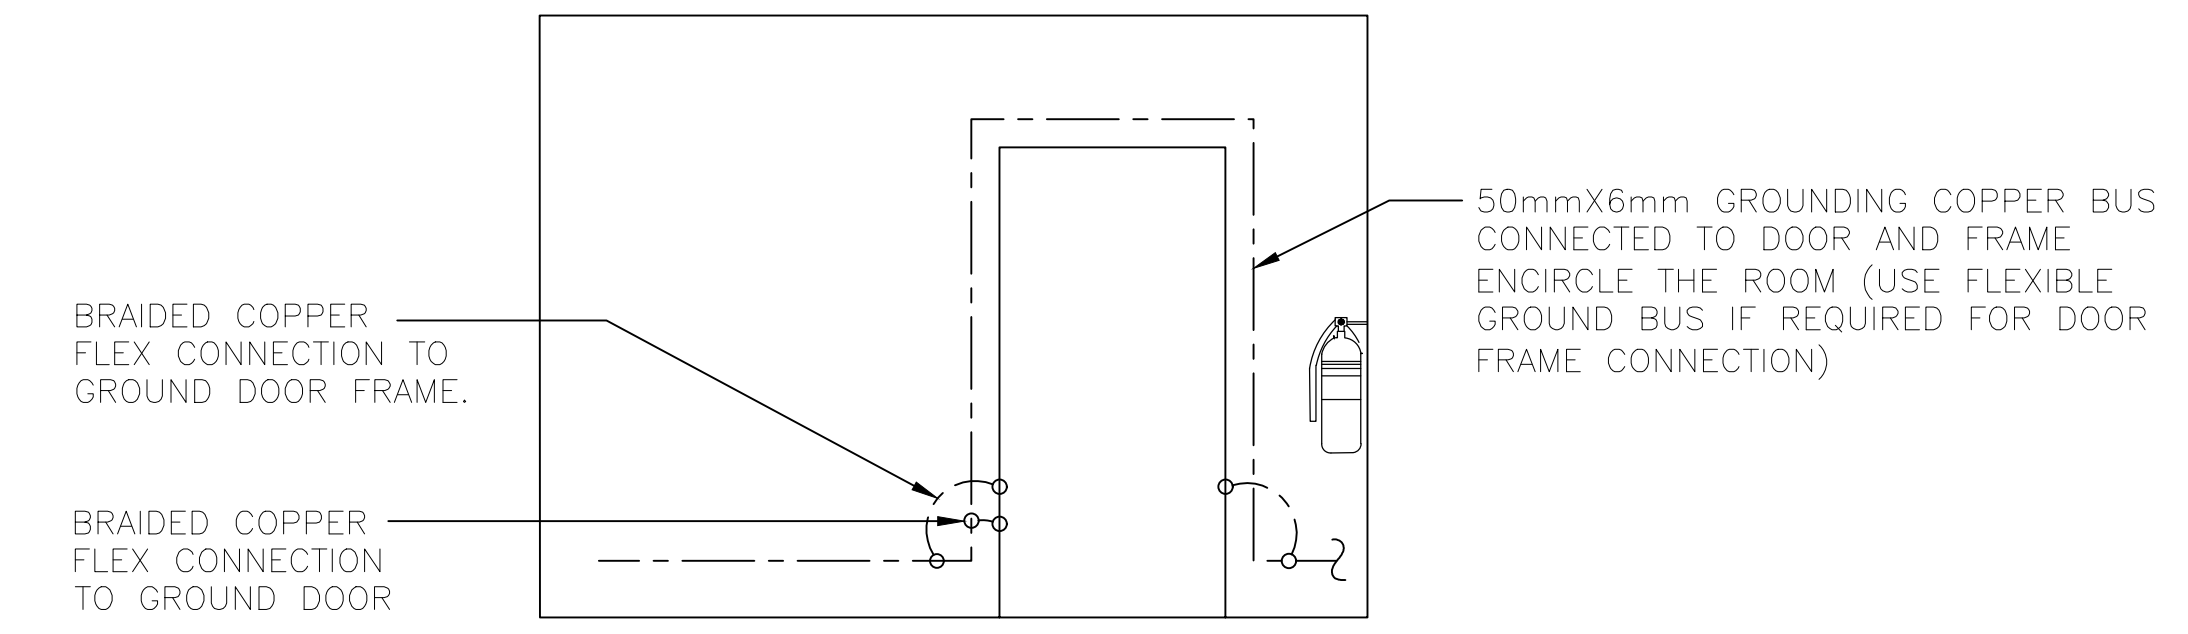

SAMPLE MAINELECTRICAL ROOM
TYPICAL GROUNDING BUS ON WALL
3
E-2001B

NOTE:
THIS DRAWING IS PROVIDED FOR INSTRUCTIONAL DESIGN PURPOSES ONLY BASED ON METROLINX GO TRANSIT DESIGN GUIDELINES AND REQUIREMENTS. THE CONTRACTED PARTY SHALL VERIFY FOR LOCAL CODE COMPLIANCE, EXISTING SITE CONDITIONS AND INTER DISCIPLINARY DRAWING COORDINATION. ALL DIMENSIONS AND SPECIFICATIONS SHOULD BE VERIFIED BY CONTRACTED PARTY AND/OR CONTRACTOR BEFORE CONSTRUCTION BEGINS.

REFERENCE DRAWINGS		ISSUE		REVISIONS		DRAWN BY:	DESIGNED BY:	METROLINX	XXXXXXX STATION		
						X.X.X. YY/MM/DD	X.X.X. YY/MM/DD		SAMPLE ELECTRICAL ROOM LAYOUT PLAN & ELEVATIONS - SHEET 2 OF 2	CONTRACT NO.	DWG. NO.
						X.X.X. YY/MM/DD	X.X.X. YY/MM/DD			165-SER-E-2001B	1
DWG. NO.	TITLE	NO.	DATE	ISSUED FOR	REV.	DATE	SCALE	REV.		SHEET	
		0	21/03/09	INITIAL ISSUE	1	24/07/05	REVISED ROOM LAYOUT				

METROLINX PROJECT NO.