


DETAIL
SETTING TEMPLATE

13
S-06-004.1

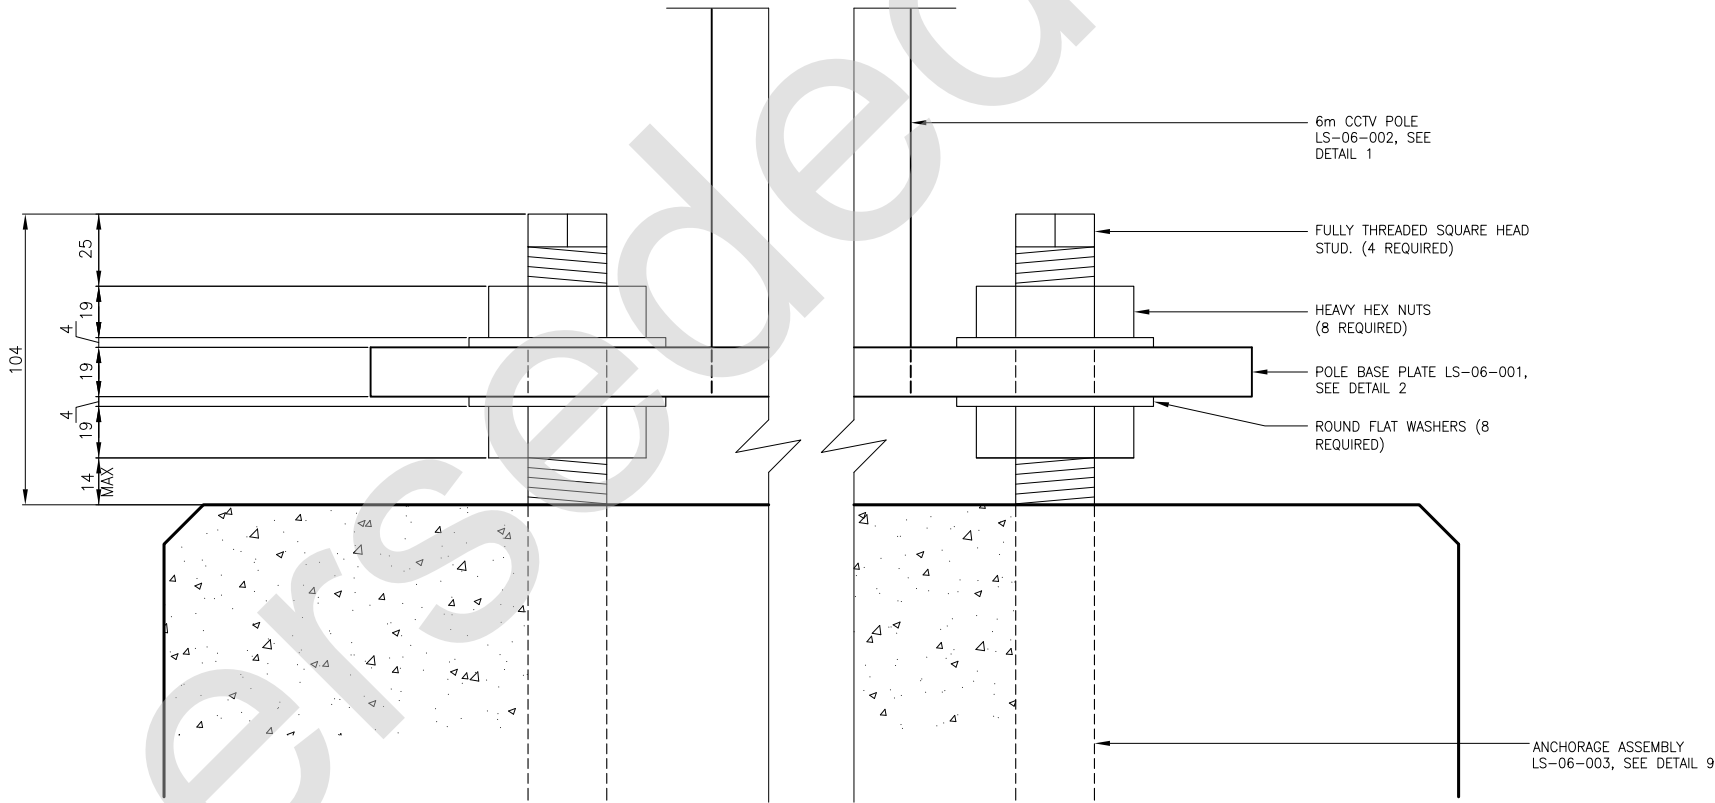


SIDE VIEW

DETAIL
BASE MOUNTING

14
LS-06-001.1
LS-06-002.1
LS-06-004.1

NOTE:
THIS DRAWING IS PROVIDED FOR INSTRUCTIONAL DESIGN PURPOSES ONLY
BASED ON METROLINX GO TRANSIT DESIGN GUIDELINES AND REQUIREMENTS.
THE CONSULTANT SHALL VERIFY FOR LOCAL CODE COMPLIANCE, EXISTING
SITE CONDITIONS AND INTER DISCIPLINARY DRAWING COORDINATION, ALL
DIMENSIONS AND SPECIFICATIONS SHOULD BE VERIFIED BY CONSULTANT
AND/OR CONTRACTOR BEFORE ACTUAL CONSTRUCTION BEGINS.

METROLINX PROJECT NO. XXXXXX

REFERENCE DRAWINGS		ISSUE		REVISIONS		DRAWN BY: X.X.X. YY/MM/DD	DESIGNED BY: YY/MM/DD			 A Division of METROLINX	FACILITY 6 m CCTV POLE SETTING TEMPLATE AND BASE MOUNTING DETAIL						
						CHECKED BY: YY/MM/DD	APPROVED BY: YY/MM/DD										
						SCALE: N.T.S. FULL SIZE ONLY											
		01	22/02/18	6m CCTV POLE, SETTING TEMPLATE, AND BASE MOUNTING DETAILS													
DWG NO.	TITLE	No.	DATE	ISSUED FOR		REV.	DATE				CONTRACT NO.	DWG. NO. LS-06-004.1	REV. 0	SHEET			