



Top View

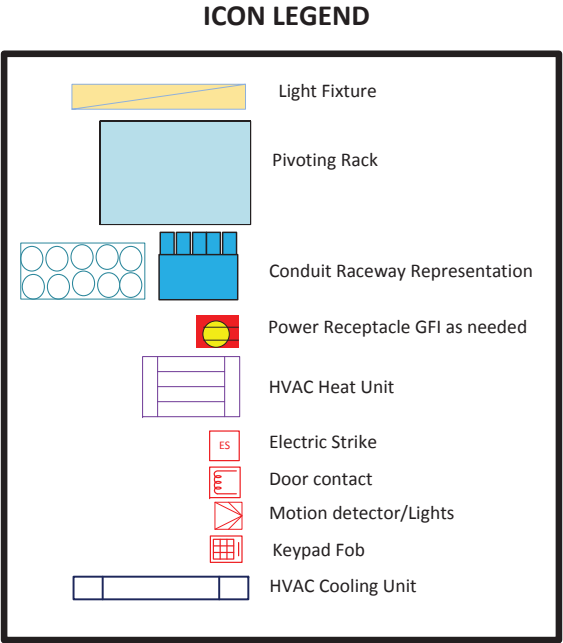

NOTES:


1 PROVIDE OVERHEAD CABLE TRAY

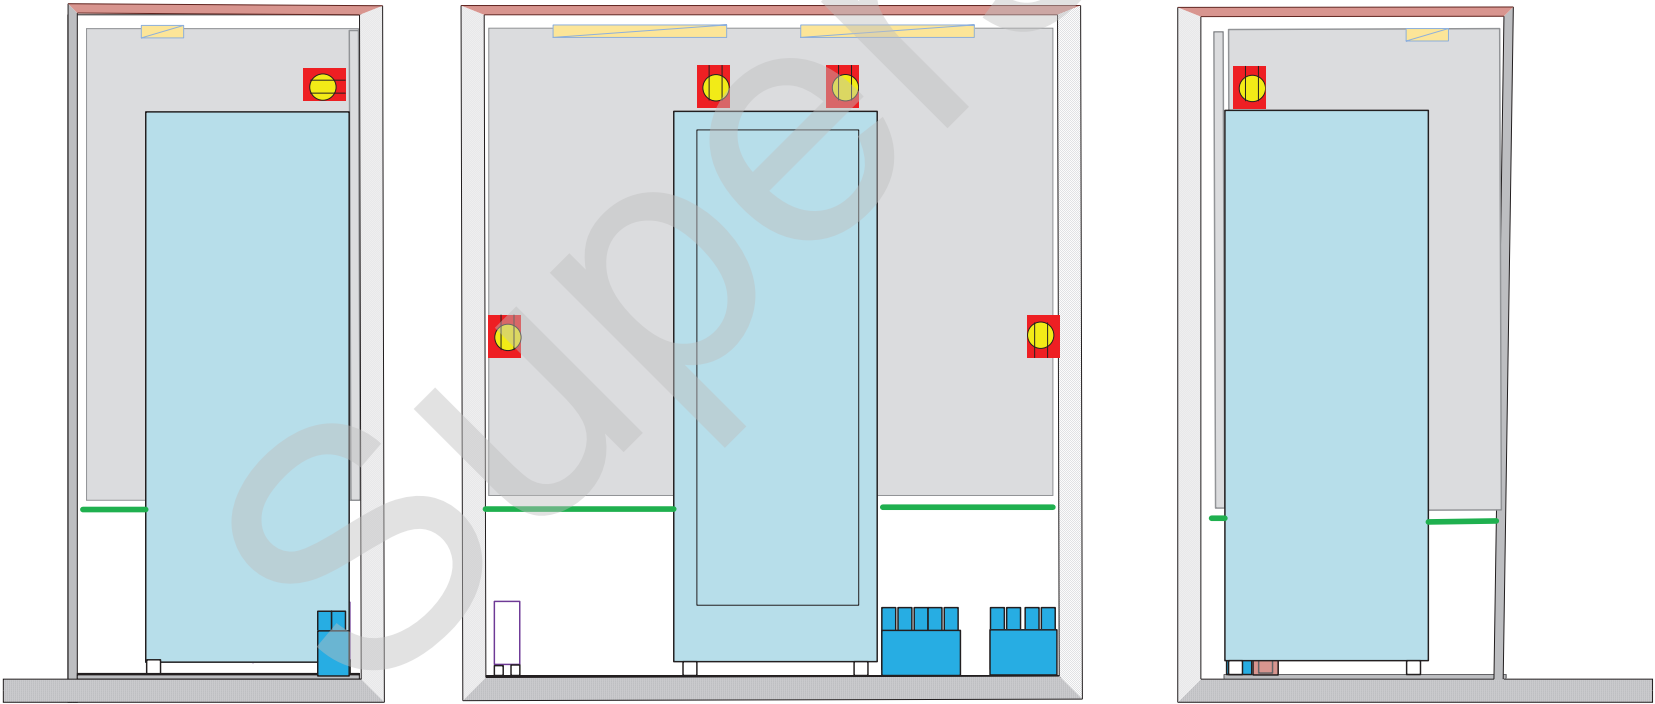

Left View

Front View

Right View

METROLINX PROJECT NUMBER NO.															
REFERENCE DRAWINGS		ISSUE			REVISIONS			DRAWN BY: Christos Jukutas 02/01/2019	DESIGNED BY: Christos Jukutas 02/01/2019		Electrical Communications Infrastructure Mini Hub Rooms				
							CHECKED BY: Kam Leung	APPROVED BY:							
							SCALE: Representational Only Not to scale								
1	Mini Hub Room Example		02/01/2018	SR Review and sign off							CONTRACT NO. XX—200X—EN--XXX				
DWG. NO.	TITLE	NO.	DATE	ISSUED FOR			REV.	DATE			DWG. NO. Example 1		REV. 3bc	SHEET 1 OF 1	