
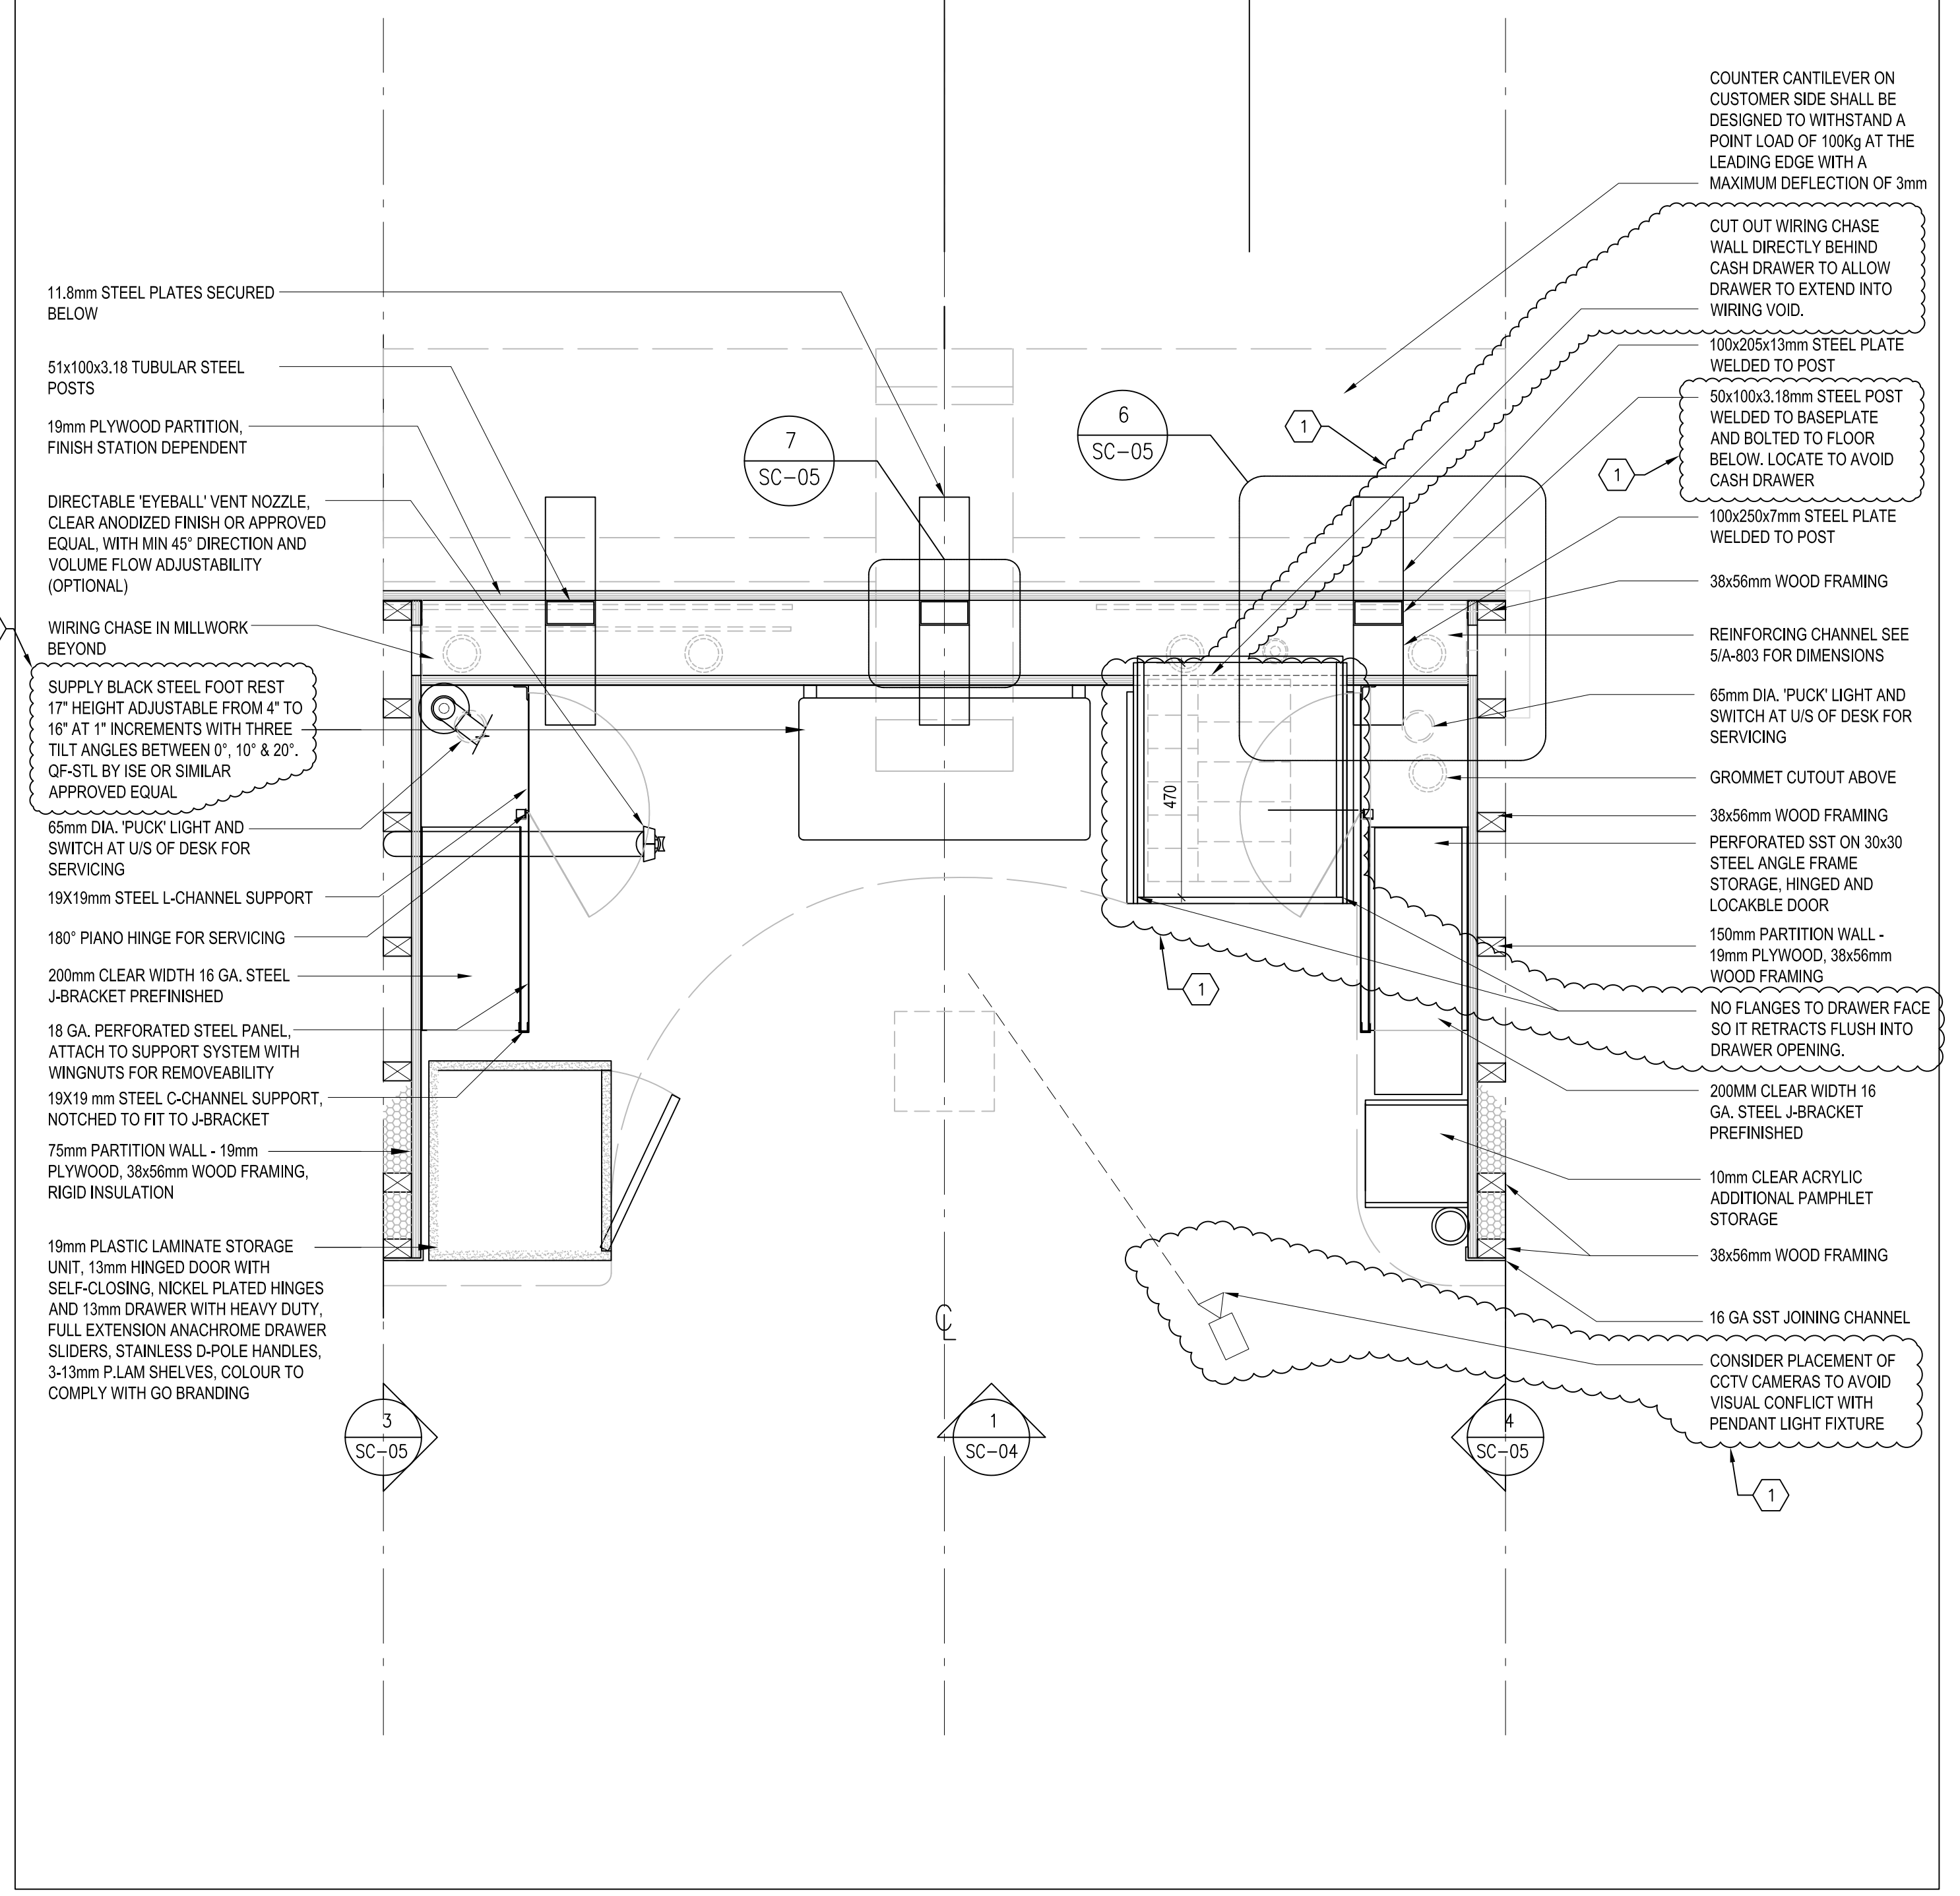
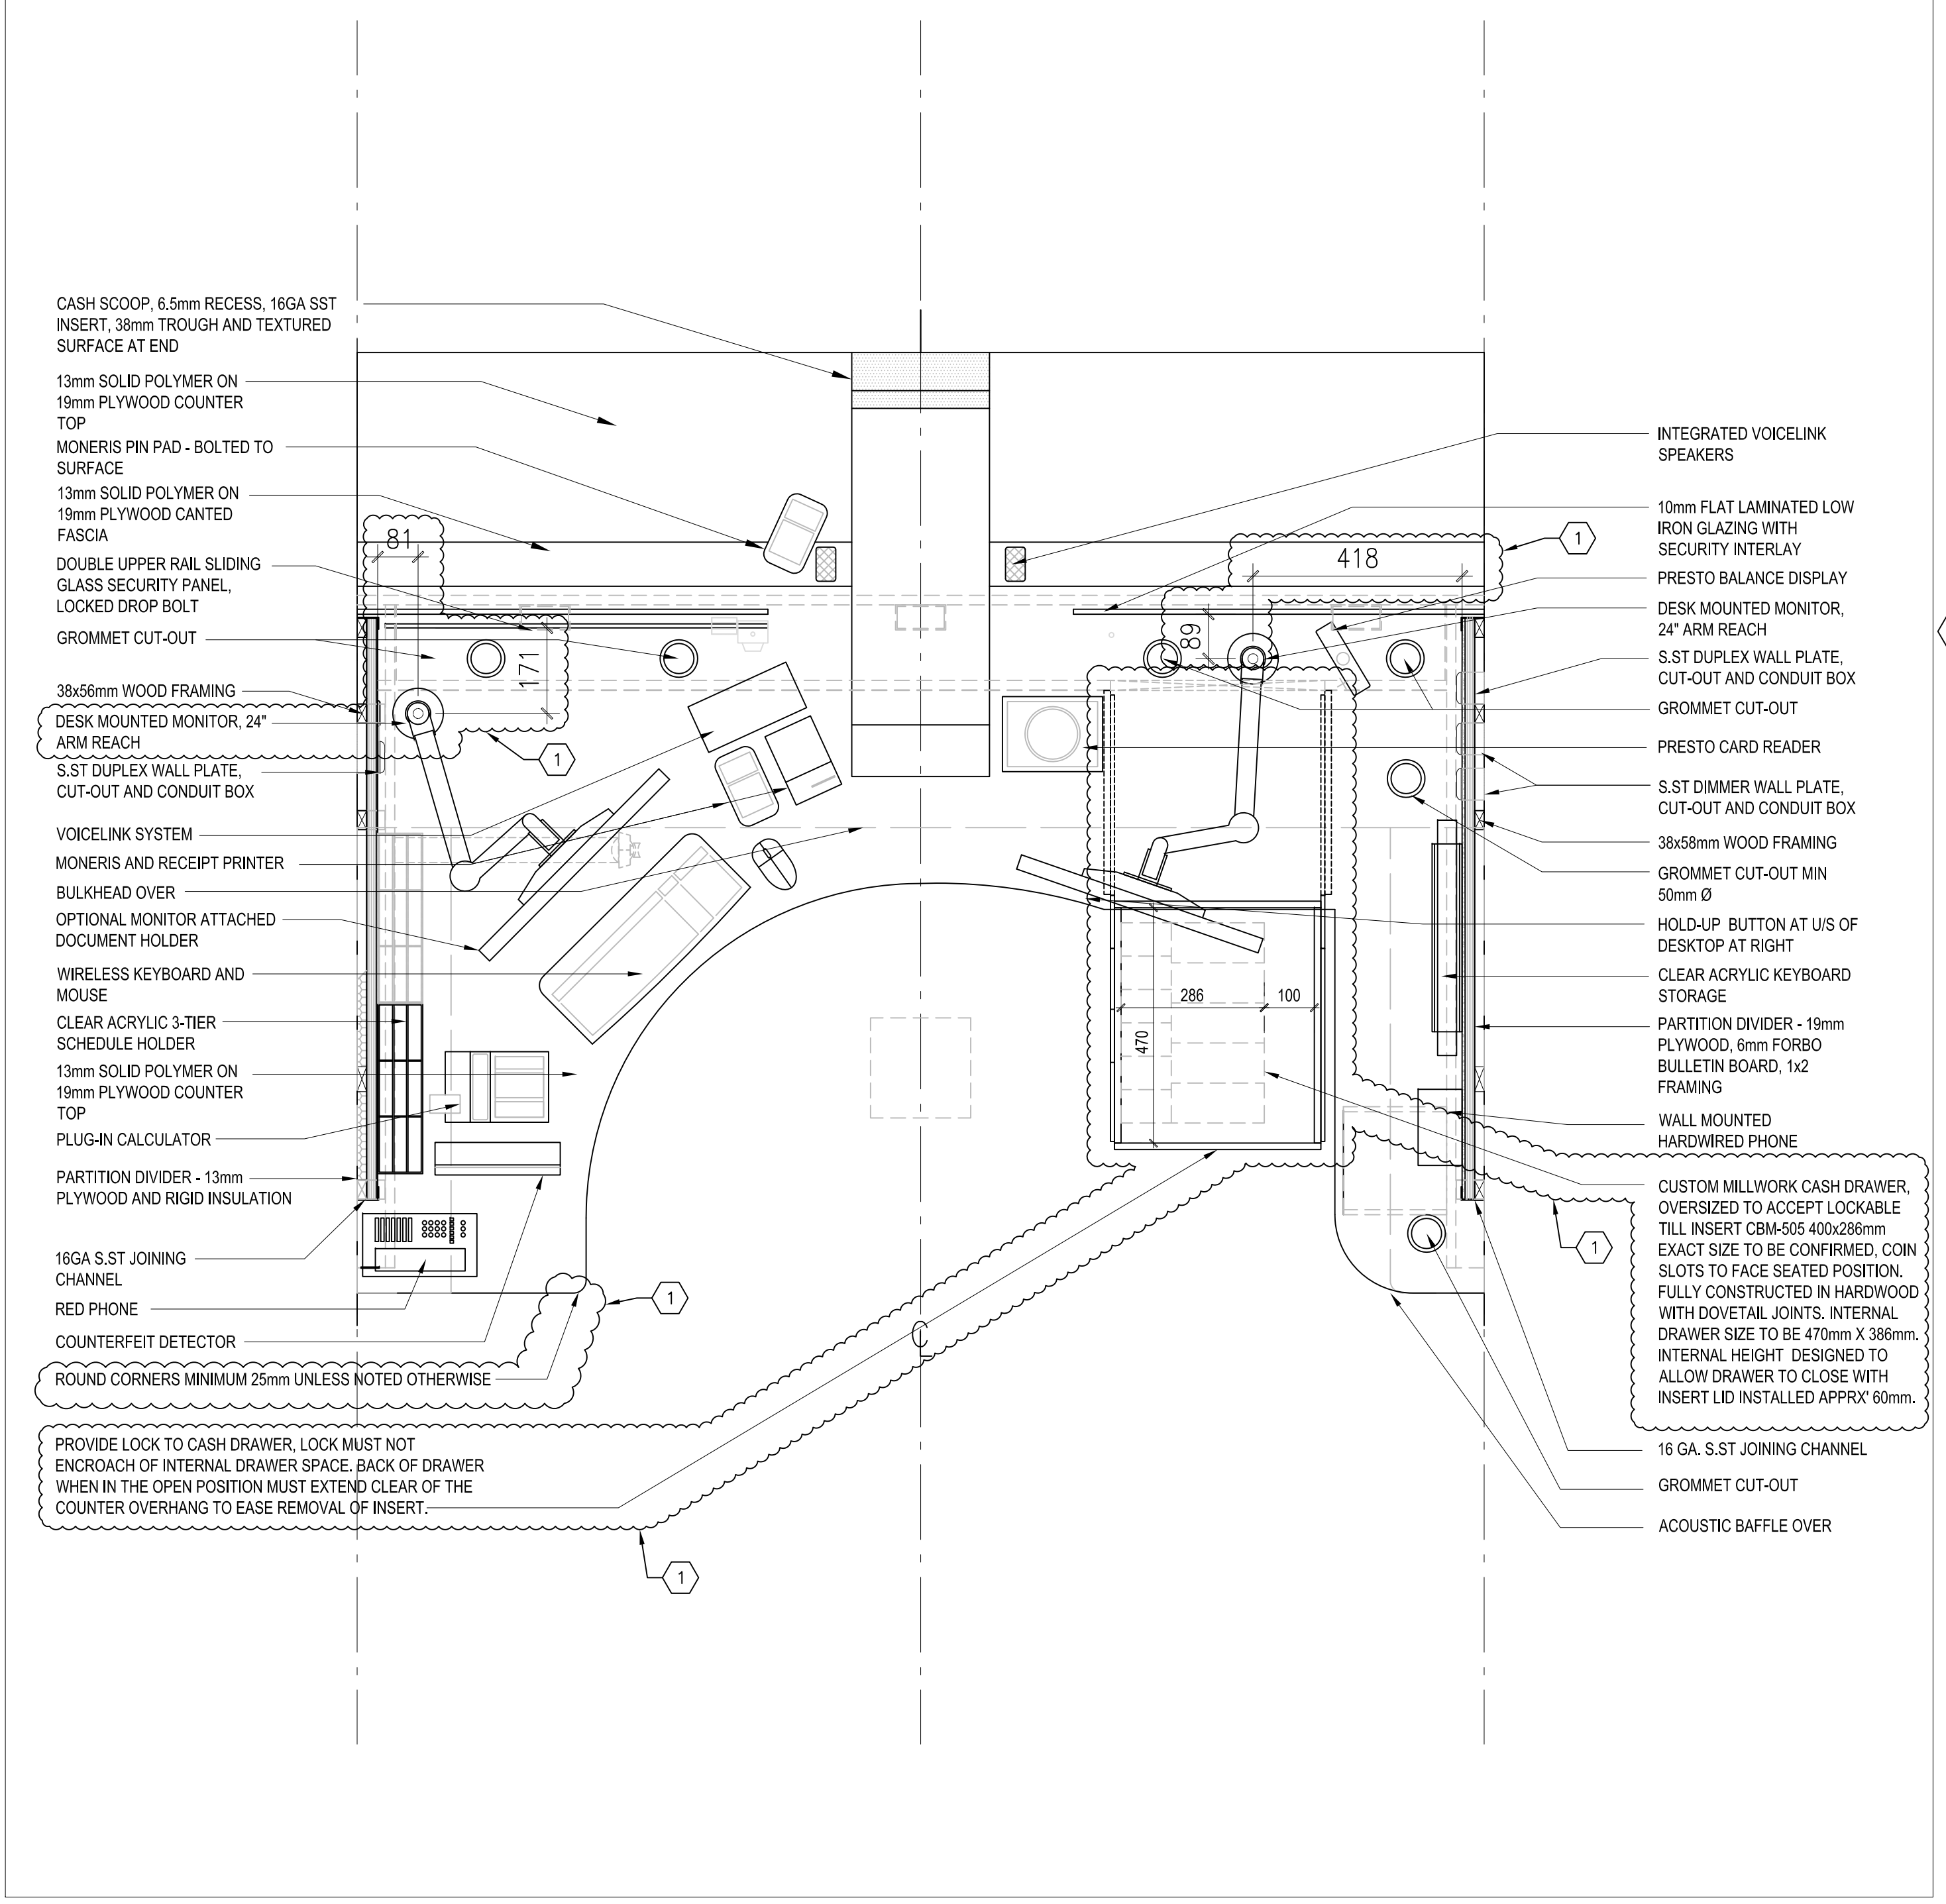


DISCLAIMER
 THIS DRAWING IS PROVIDED FOR INSTRUCTIONAL DESIGN PURPOSES ONLY BASED ON METROLINK GO TRANSIT DESIGN GUIDELINES AND REQUIREMENTS. THE CONSULTANT SHALL VERIFY FOR LOCAL CODE COMPLIANCE, EXISTING SITE CONDITIONS AND INTER DISCIPLINARY DRAWING COORDINATION. ALL DIMENSIONS AND SPECIFICATIONS SHOULD BE VERIFIED BY CONSULTANT AND/OR CONTRACTOR BEFORE ACTUAL CONSTRUCTION BEGINS.

METRIC
 ALL DIMENSIONS SHOWN ARE IN METRES AND/OR MILLIMETRES UNLESS OTHERWISE NOTED.

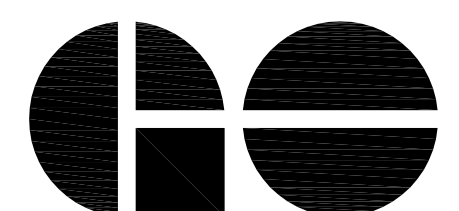

REFERENCE DRAWINGS	ISSUE	REVISIONS	DRAWN BY:	DESIGNED BY:	METROLINK PROJECT NO.	 A Division of METROLINK	GO TRANSIT SERVICE COUNTER					
			AO/CG/SC/JW/PJR 13/02/04	13/02/04			PLAN TYPICAL - NOTES		CONTRACT NO.	DWG. NO.	REV.	SHEET
			CHECKED BY: P.J 13/02/04	APPROVED BY: GO 14/03/05					SC-02	1		
			SCALE: N.T.S.	FULL SIZE ONLY								
DWG. NO.	TITLE	NO. DATE	ISSUED FOR	REV. DATE	LESSONS LEARNED REVISIONS							
					1 JULY 2015	LESSONS LEARNED REVISIONS						