


DISCLAIMER
 THIS DRAWING IS PROVIDED FOR INSTRUCTIONAL DESIGN PURPOSES ONLY BASED ON METROLINK GO TRANSIT DESIGN GUIDELINES AND REQUIREMENTS. THE CONSULTANT SHALL VERIFY FOR LOCAL CODE COMPLIANCE, EXISTING SITE CONDITIONS AND INTER DISCIPLINARY DRAWING COORDINATION. ALL DIMENSIONS AND SPECIFICATIONS SHOULD BE VERIFIED BY CONSULTANT AND/OR CONTRACTOR BEFORE ACTUAL CONSTRUCTION BEGINS.

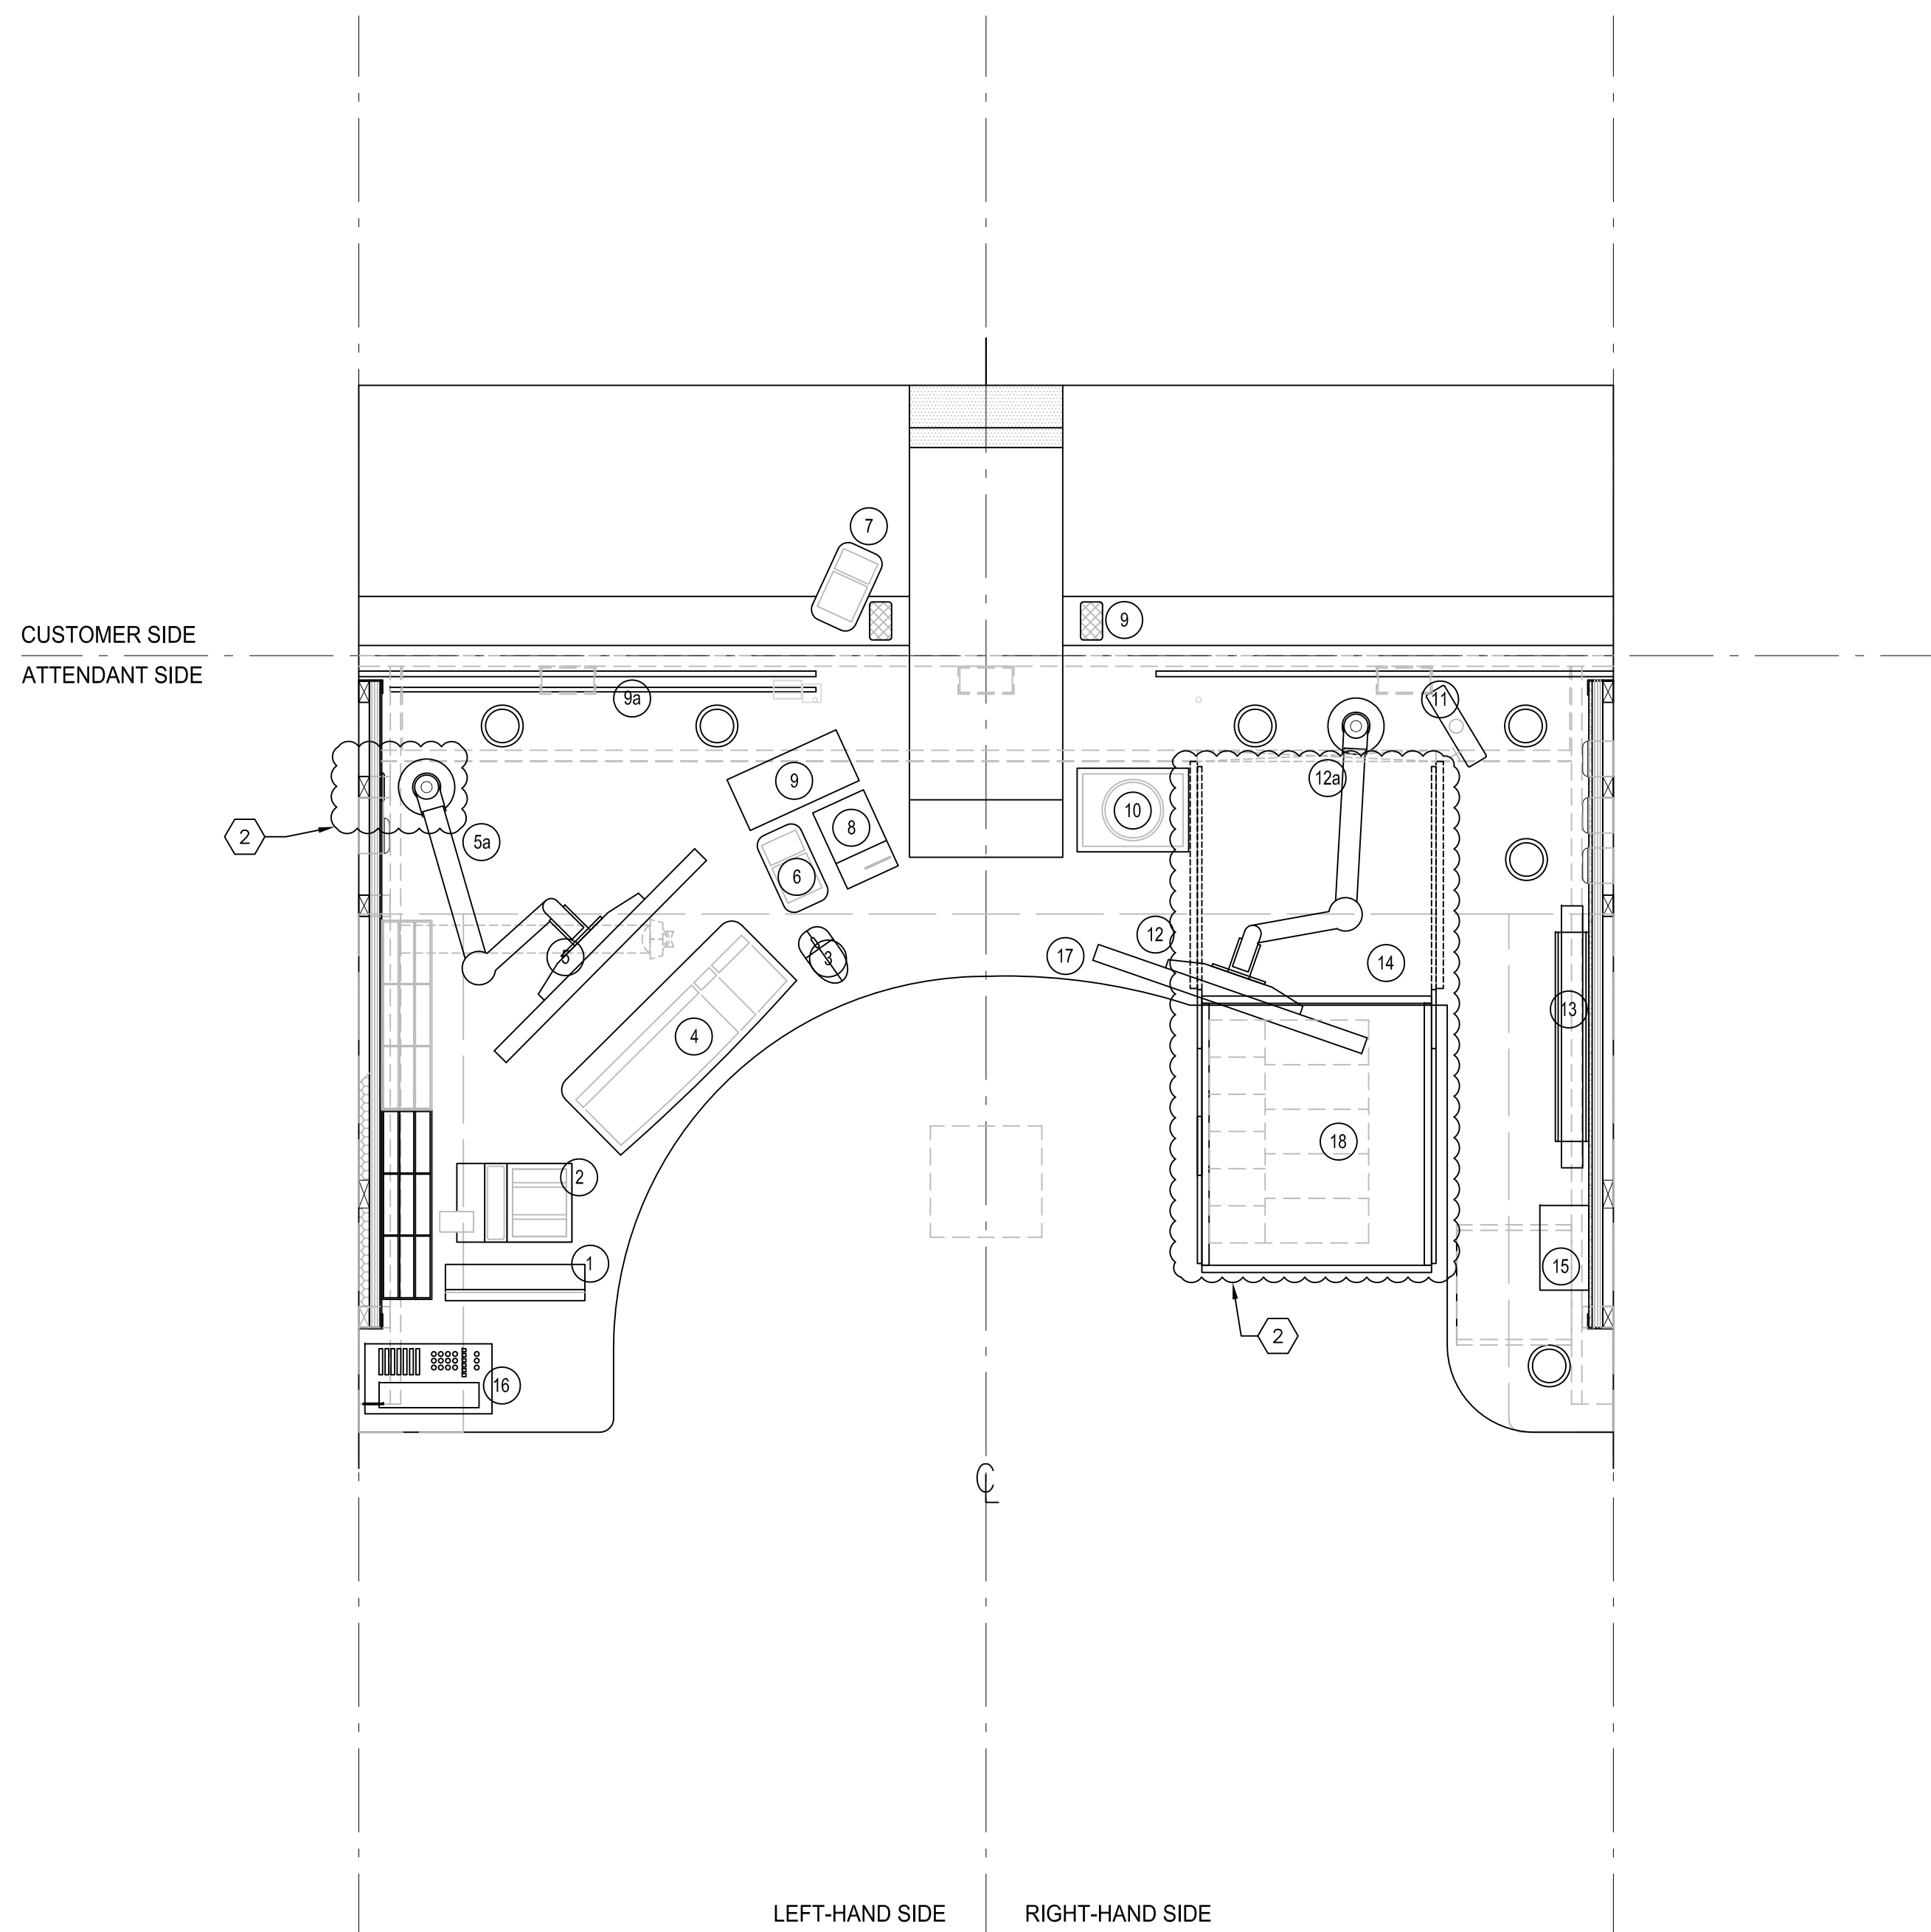

EQUIPMENT LIST		
NO.	DESCRIPTION	MAX REACH
1	COUNTERFEIT DETECTOR	
2	PLUG IN CALCULATOR	
3	WIRELESS MOUSE	
4	WIRELESS KEYBOARD	
5	CORPORATE PC. (ALL-IN-ONE)	
5a	CORP. PC. MONITOR ARM (24" REACH) ERGOTRON MX DESK MOUNT LCD MONITOR ARM #45-241-026 OR SIMILAR APPROVED EQUIVALENT	
6	PIN PAD - MOVEABLE (ATTENDANT)	
7	PIN PAD - FIXED (CUSTOMER)	356 MM
8	RECEIPT PRINTER	356 MM
9	VOICELINK SYS. W/ INDUCTION LOOP (OPT)	356 MM
9a	THIN PROFILE SPIT GUARD	
10	PRESTO CARD READER	
11	PRESTO BALANCE DISPLAY	
12	PRESTO TOUCHSCREEN MONITOR	
12a	PRESTO MONITOR ARM (MIN 24" REACH) ERGOTRON LX DESK MOUNT LCD MONITOR ARM #45-214-026 OR SIMILAR APPROVED EQUIVALENT	610 MM
13	PRESTO WIRED KEYBOARD	
14	PRESTO WIRED MOUSE	
15	PHONE	
16	RED PHONE	
17	HOLD UP BUTTON	
18	CBM-505 CASH INSERT IN CUSTOM HARDWOOD MILLWORK DRAWER ENSURE DRAWER WILL CLOSE WITH INSERT AND LOCKABLE LID IN PLACE.	
19	PRESTO UPS - (BELOW COUNTER)	
20	PRESTO CPU - (BELOW COUNTER)	
21	MONITOR ATTACHED DOCUMENT HOLDER	
22	KEYBOARD STORAGE	


LEFT HAND SIDE EQUIPMENT

RIGHT HAND SIDE EQUIPMENT

OPTIONAL

1 PLAN-COUNTER ABOVE - EQUIPMENT LOCATION
 A-002b SCALE: 1:10

METROLINK PROJECT NO.

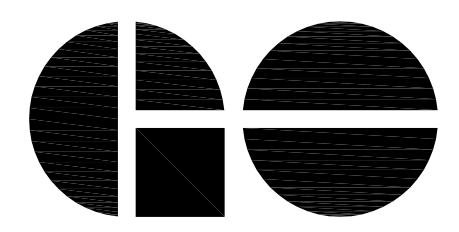REFERENCE DRAWINGS		ISSUE		REVISIONS		DRAWN BY: A.O./C.G./S.C./J.W. 13/02/04		DESIGNED BY: 13/02/04		 A Division of METROLINK	GO TRANSIT SERVICE COUNTER		
						CHECKED BY: P.J. 13/02/04		APPROVED BY: GO 14/03/05					PLAN TYPICAL - EQUIPMENT LIST
						SCALE: N.T.S.		FULL SIZE ONLY			CONTRACT NO.		
DWG. NO.	TITLE	NO.	DATE	ISSUED FOR	REV.	DATE	REVISED NOTATIONS			DWG. NO. SC-02b		REV. 2	SHEET