



ALL DIMENSIONS SHOWN ARE IN METRES AND/OR MILLIMETRES UNLESS OTHERWISE NOTED.

DISCLAIMER
THIS DRAWING IS PROVIDED FOR INSTRUCTIONAL DESIGN PURPOSES ONLY BASED ON METROLINX GO TRANSIT DESIGN GUIDELINES AND REQUIREMENTS. THE CONSULTANT SHALL VERIFY FOR LOCAL CODE COMPLIANCE, EXISTING SITE CONDITIONS AND INTER DISCIPLINARY DRAWING COORDINATION. ALL DIMENSIONS AND SPECIFICATIONS SHOULD BE VERIFIED BY CONSULTANT AND/OR CONTRACTOR BEFORE ACTUAL CONSTRUCTION BEGINS.

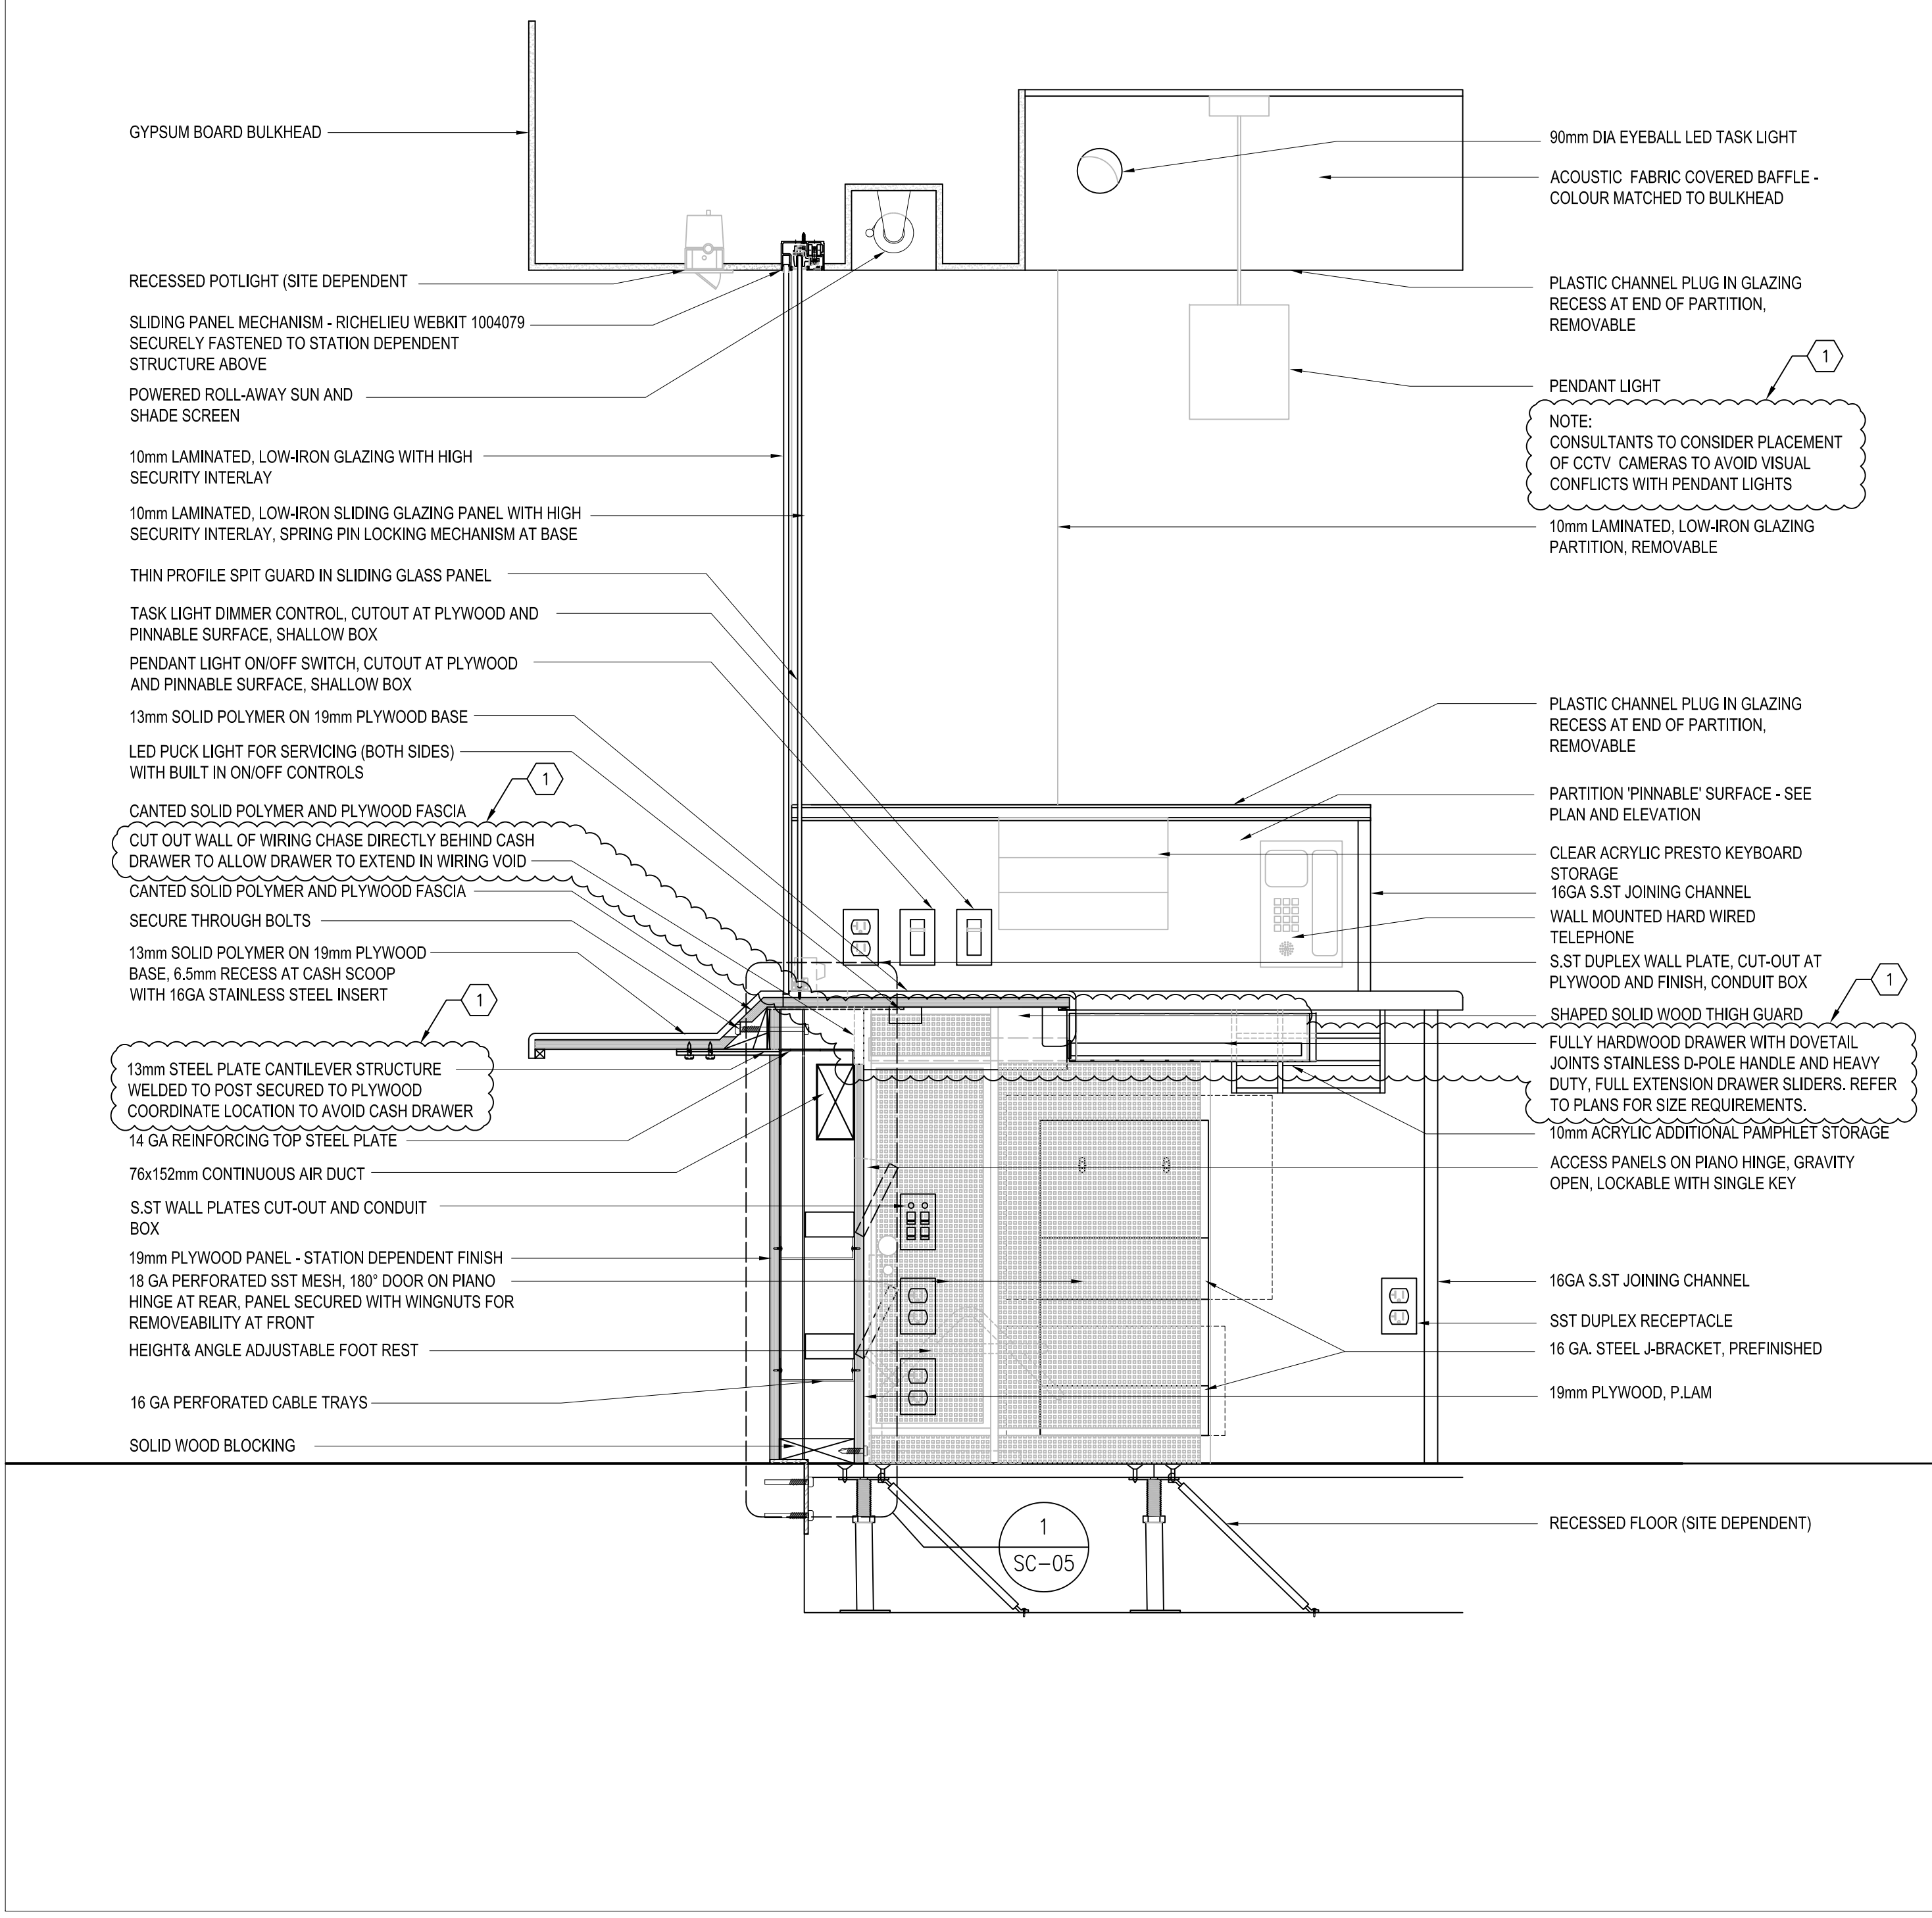


1 SECTION - THROUGH CASH DRAWER
SCALE: 1:10

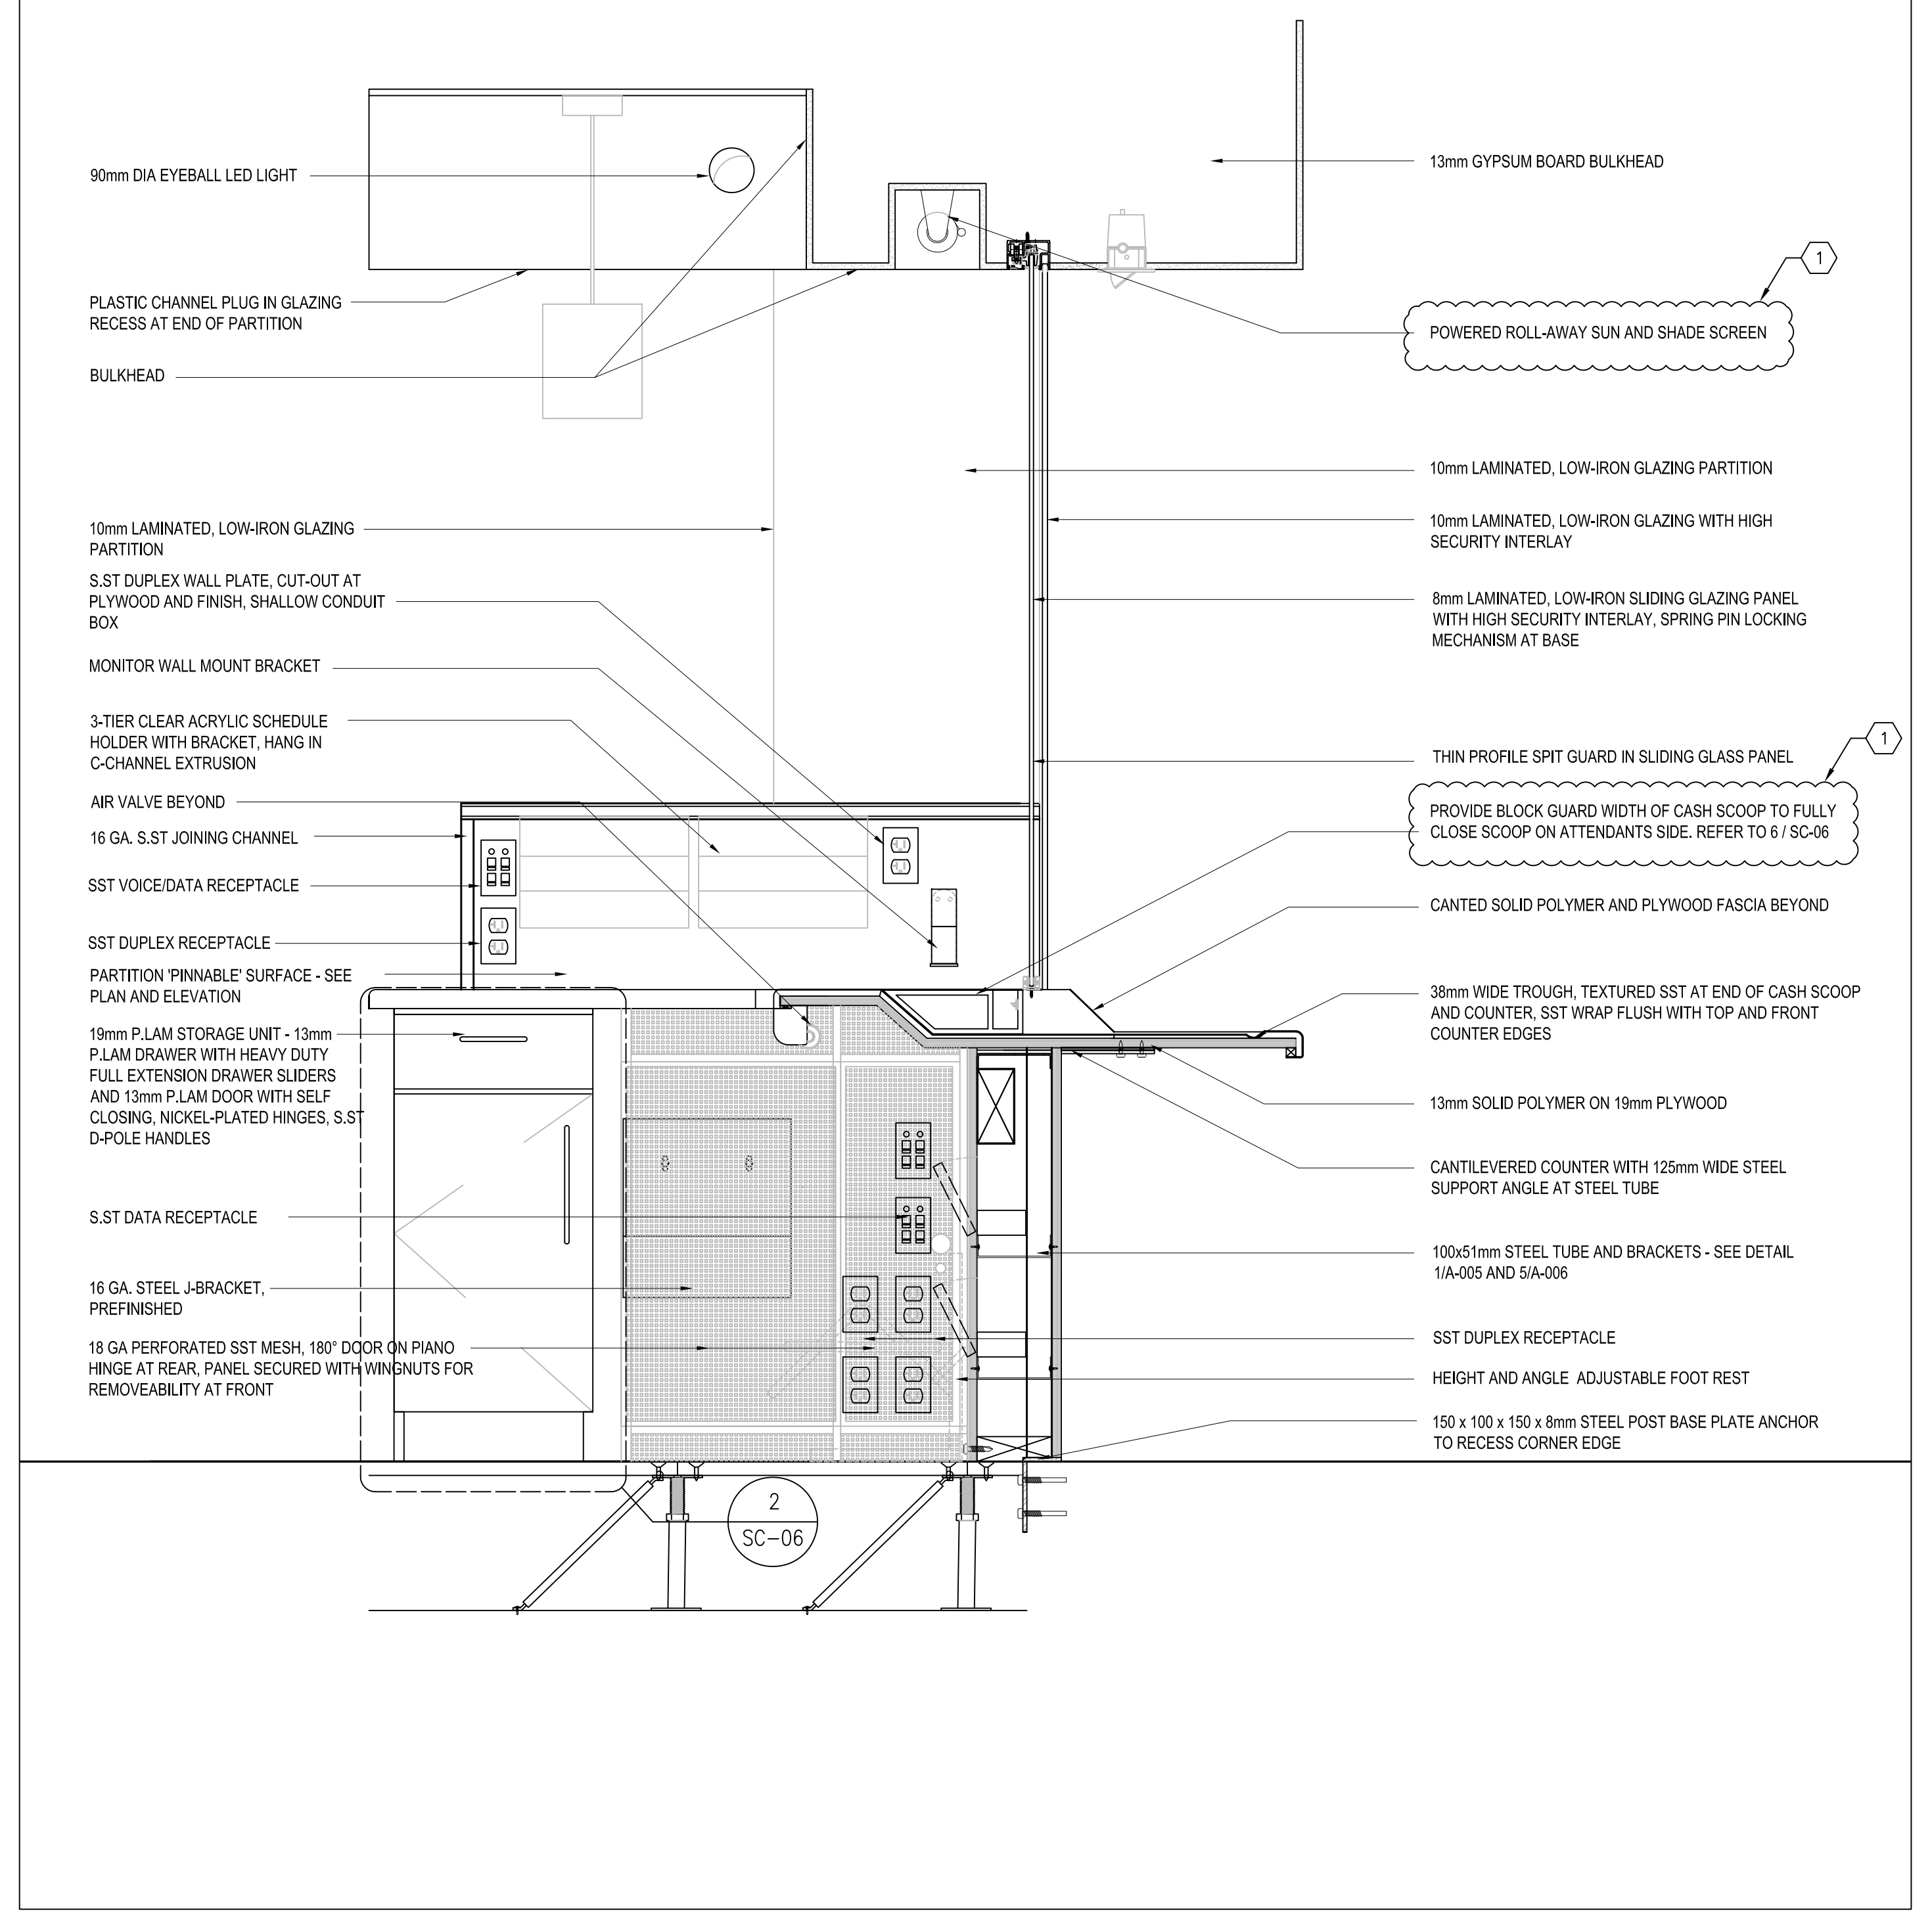

2 SECTION - THROUGH CASH SCOOP
SCALE: 1:10

DWG. NO.	TITLE	NO.	DATE	ISSUED FOR	REV.	DATE	LESSONS LEARNED REVISIONS
					1	JULY 2015	LESSONS LEARNED REVISIONS

REFERENCE DRAWINGS	ISSUE	REVISIONS	DRAWN BY: A.O/C.G/S.C/J.W 13/02/04	DESIGNED BY: 13/02/04
			CHECKED BY: P.J 13/02/04	APPROVED BY: GO 14/03/05
			SCALE: N.T.S.	FULL SIZE ONLY

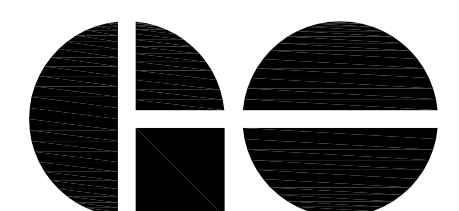METROLINX PROJECT NO.		 <p>GO TRANSIT SERVICE COUNTER</p>	
SECTION TYPICAL - NOTES			
CONTRACT NO.	DWG. NO. SC-03	REV. 1	SHEET



A Division of METROLINX