



METRIC

ALL DIMENSIONS SHOWN ARE IN METRES AND/OR MILLIMETRES UNLESS OTHERWISE NOTED.

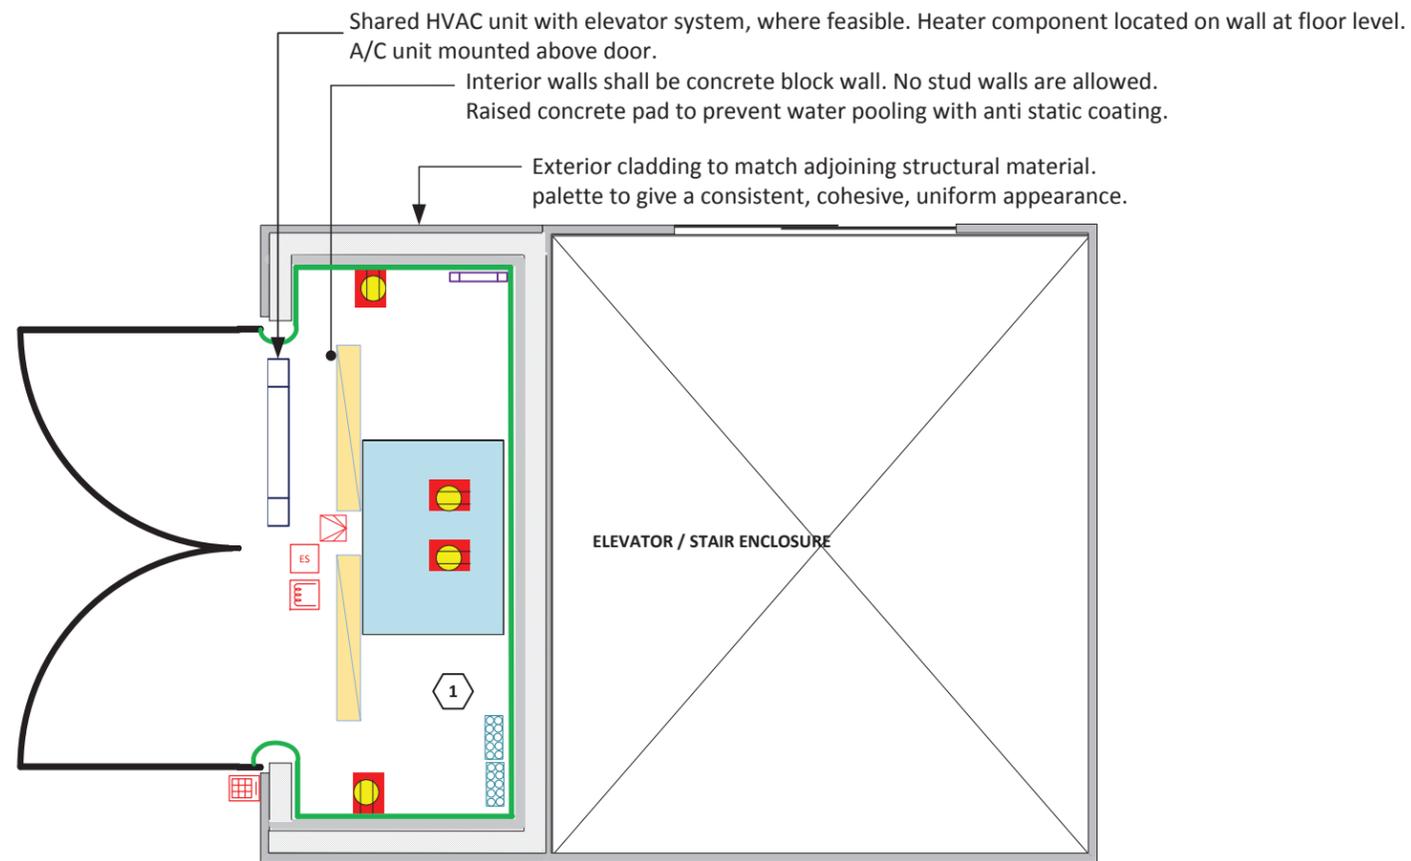


Top View

ICON LEGEND

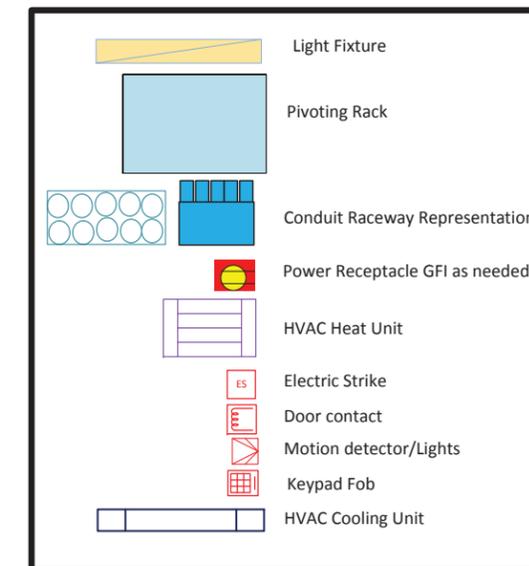


NOTES:


1 PROVIDE OVERHEAD CABLE TRAY

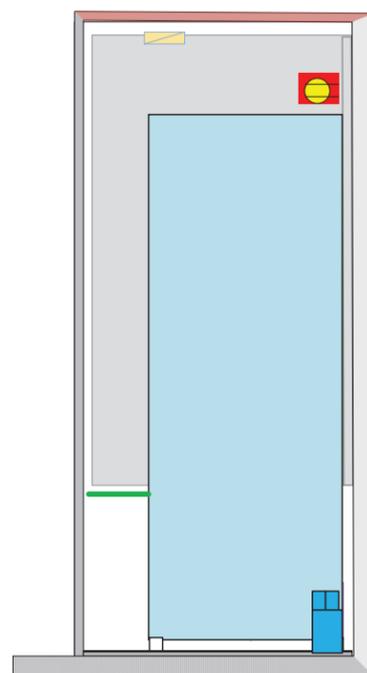

Left View

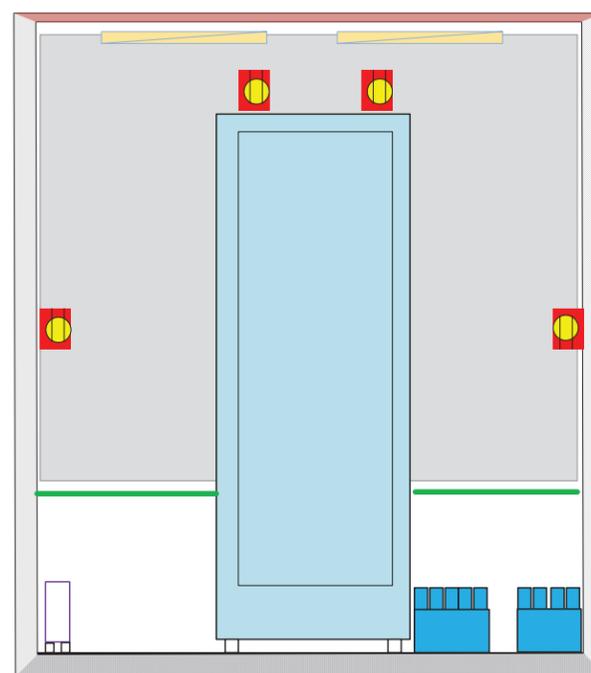

Front View

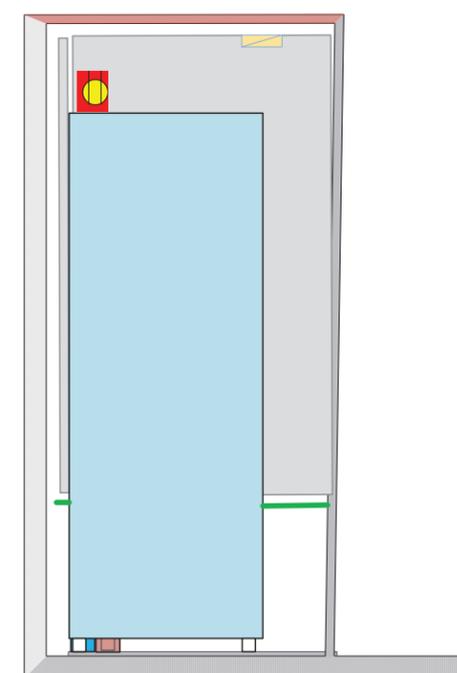

Right View

REFERENCE DRAWINGS		ISSUE		REVISIONS		DRAWN BY:	DESIGNED BY:	METROLINX	METROLINX PROJECT NUMBER NO.					
						Christos Jukutas 02/01/2019	Christos Jukutas 02/01/2019		Electrical Communications Infrastructure Mini Hub Rooms	CONTRACT NO.		DWG. NO.	REV.	SHEET
						CHECKED BY:	APPROVED BY:			XX-200X-EN-XXX	Example 1	3bc	1 OF 1	
						Kam Leung								
1	Mini Hub Room Example	02/01/2018	SR Review and sign off											
DWG. NO.	TITLE	NO.	DATE	ISSUED FOR	REV.	DATE	Mini Hub Room V3c	SCALE: Representational Only Not to scale						