
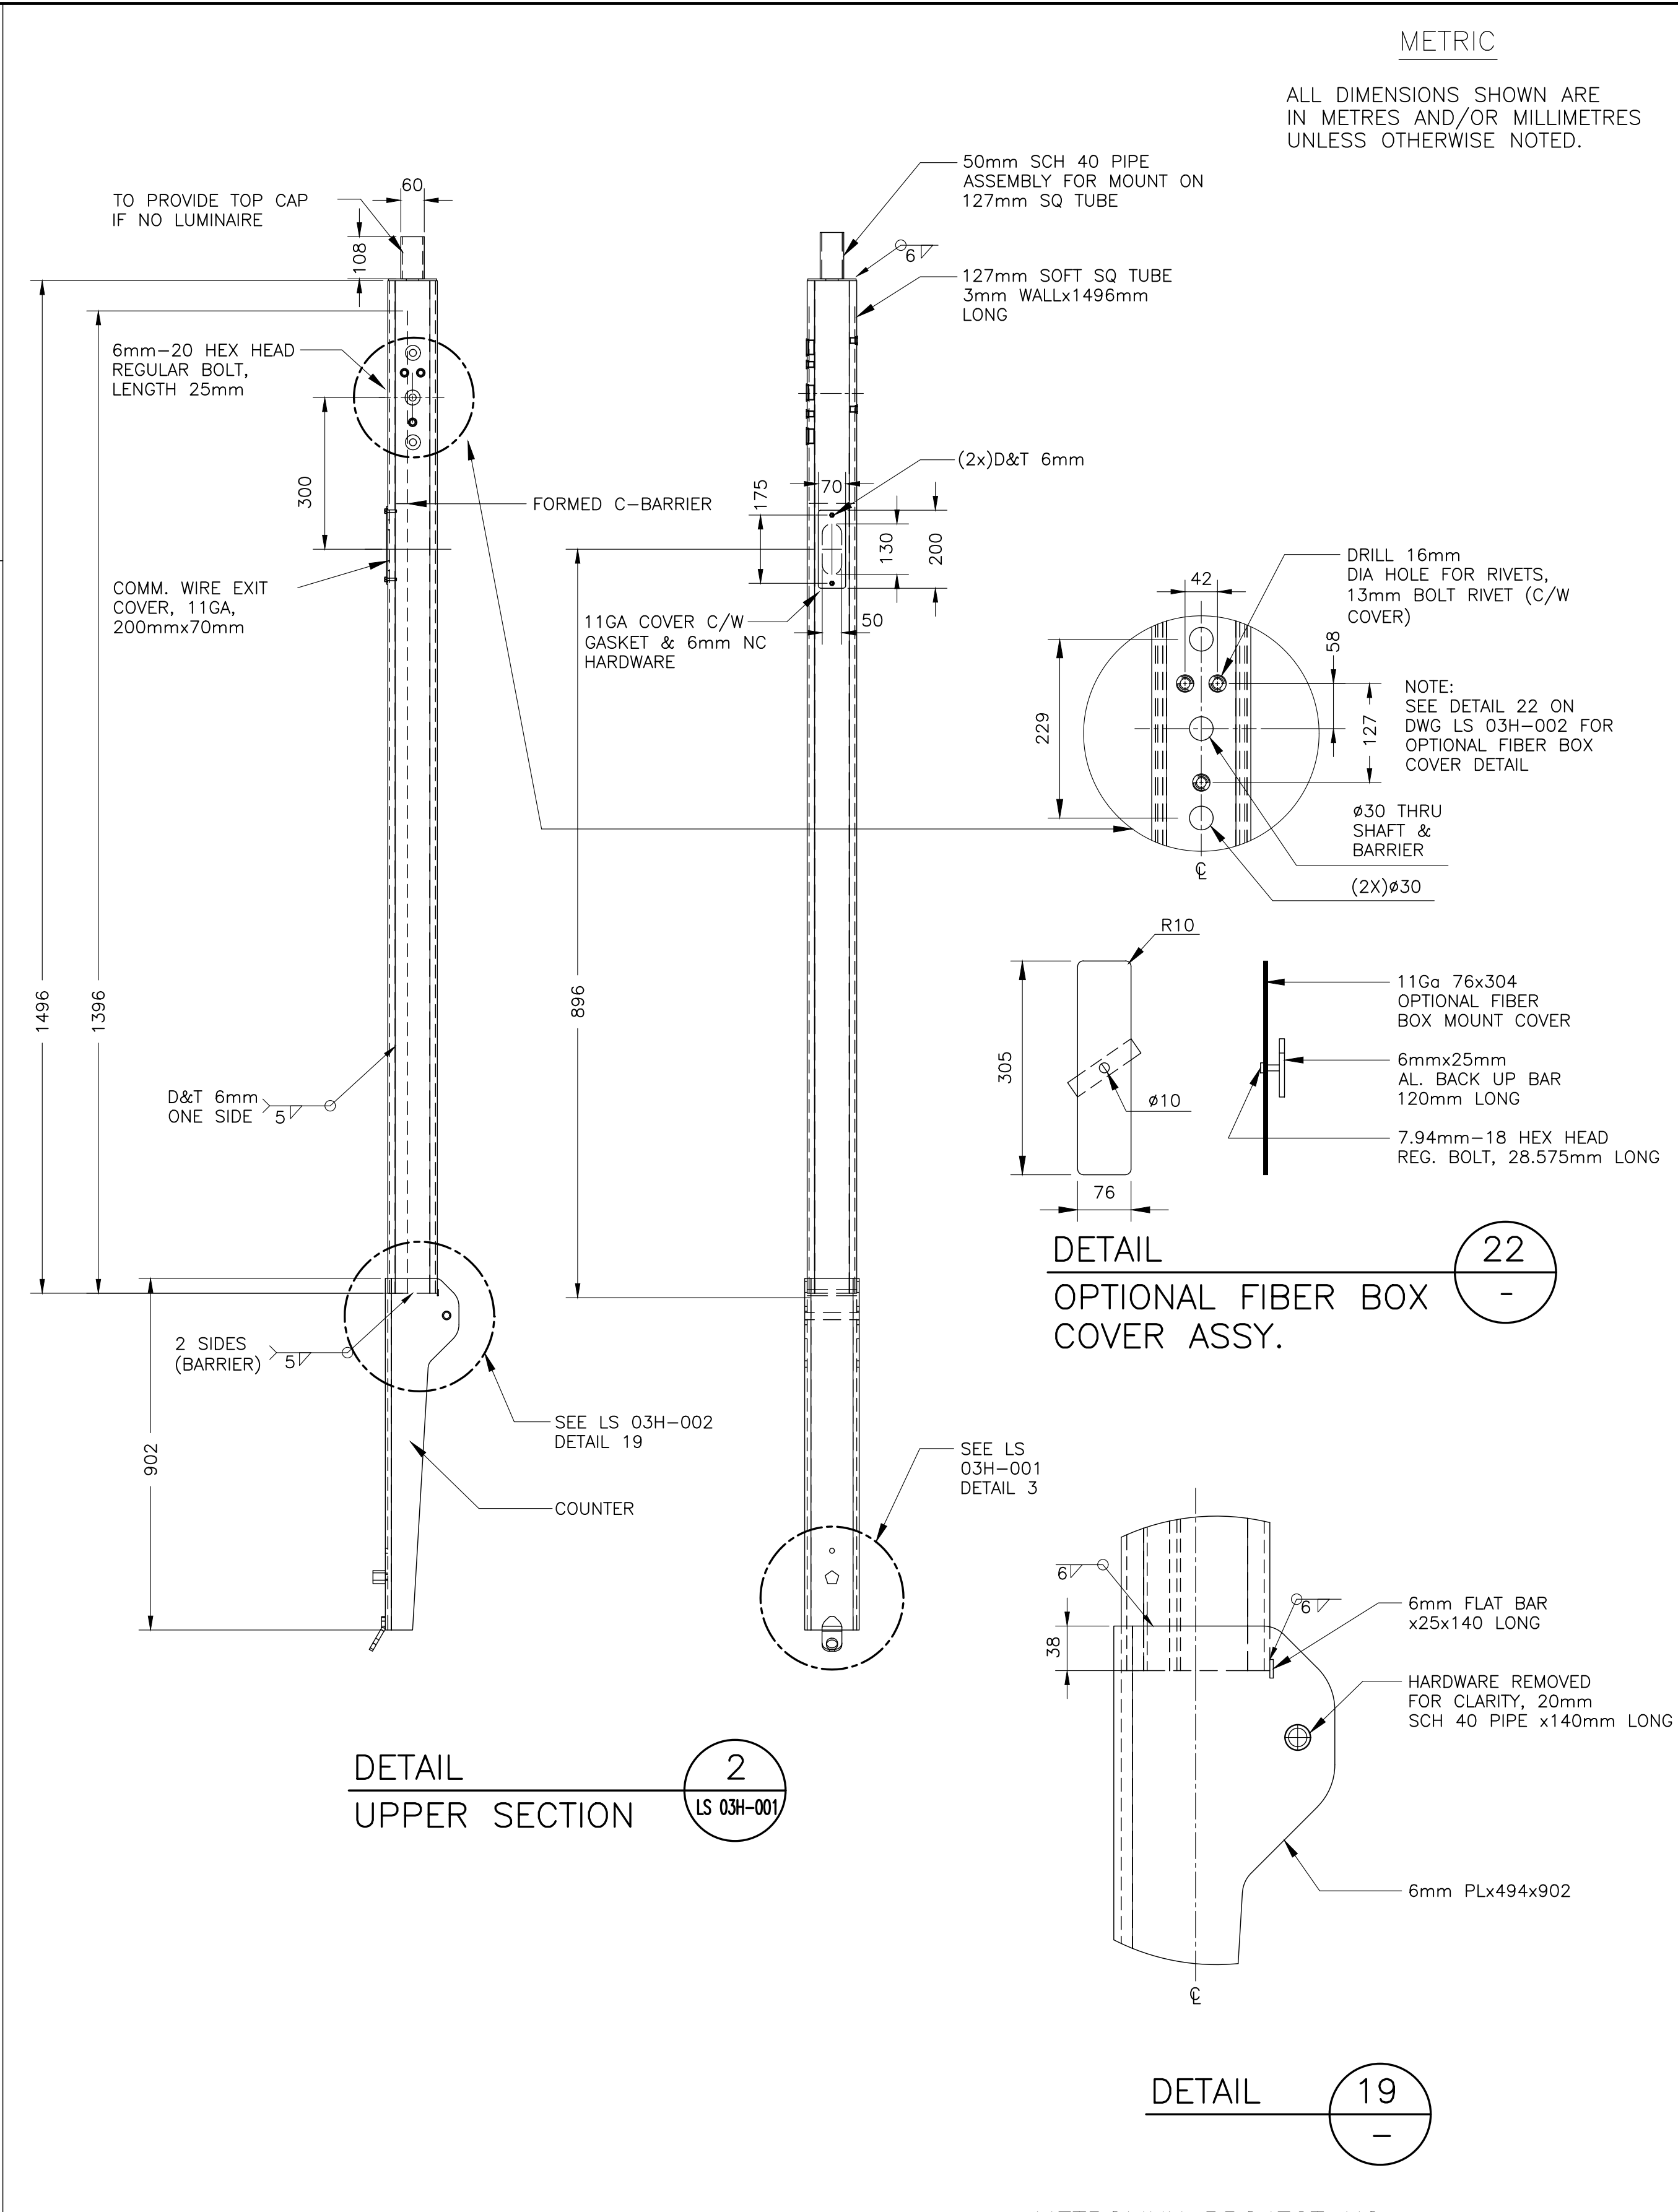
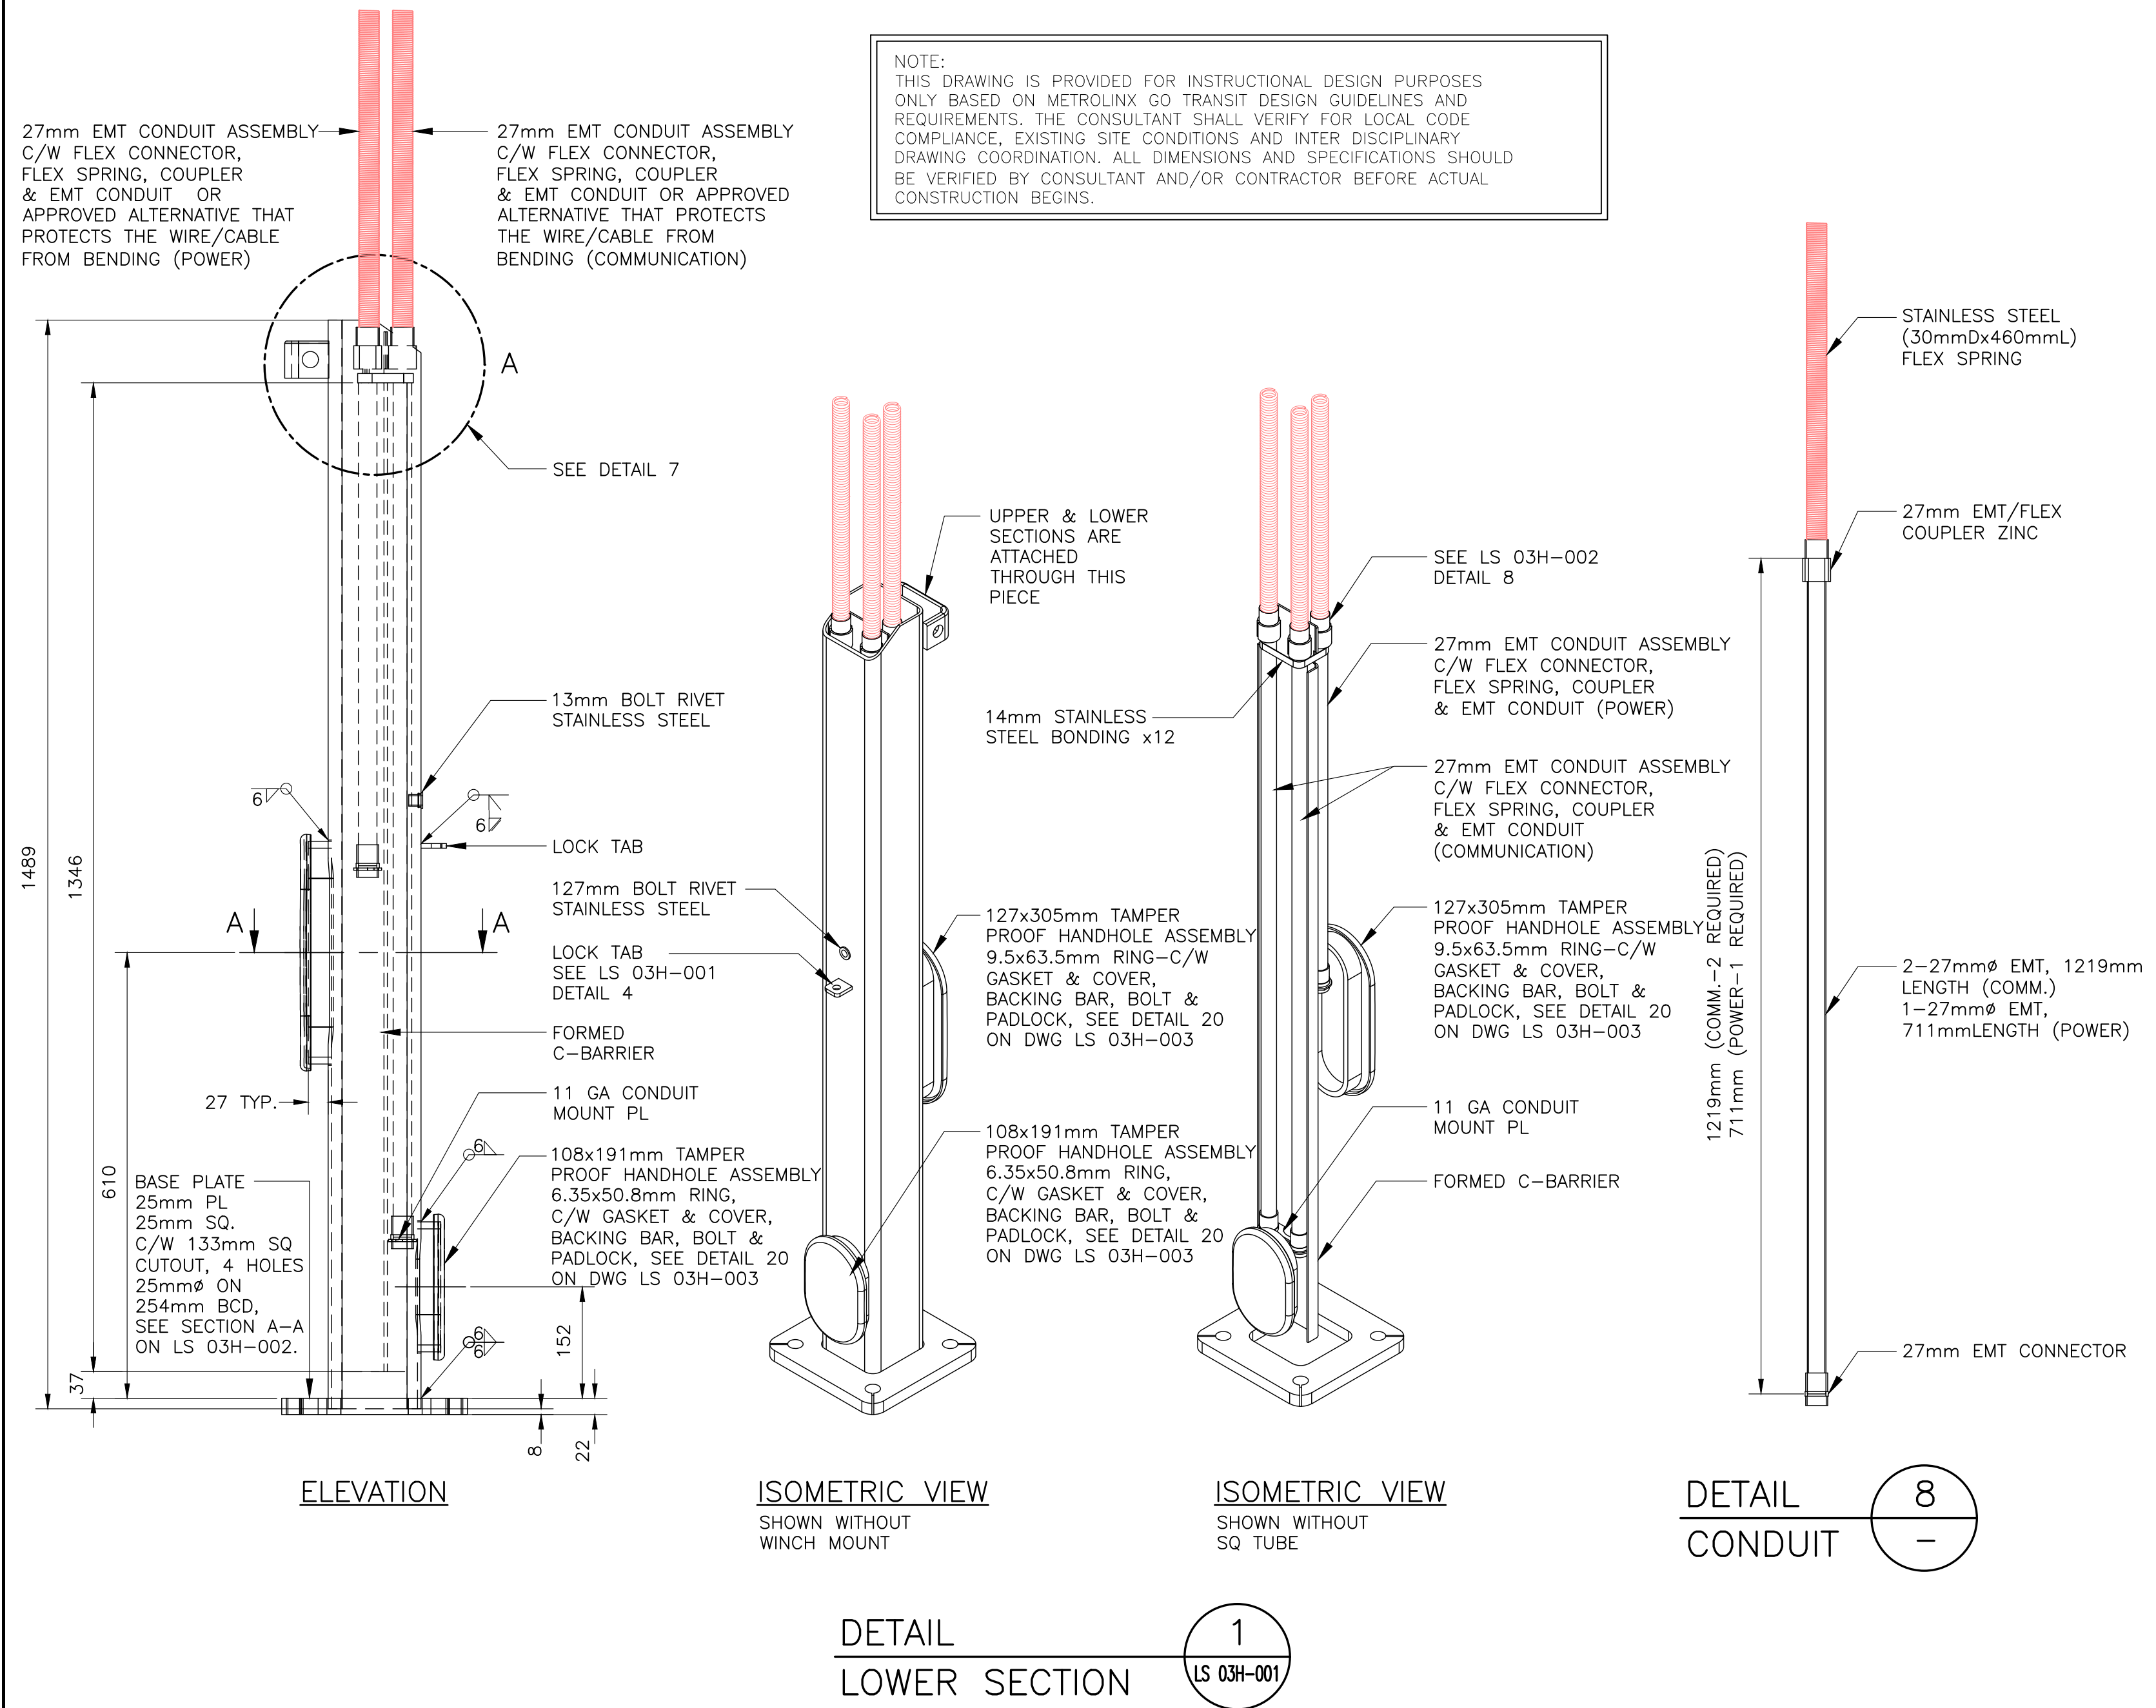
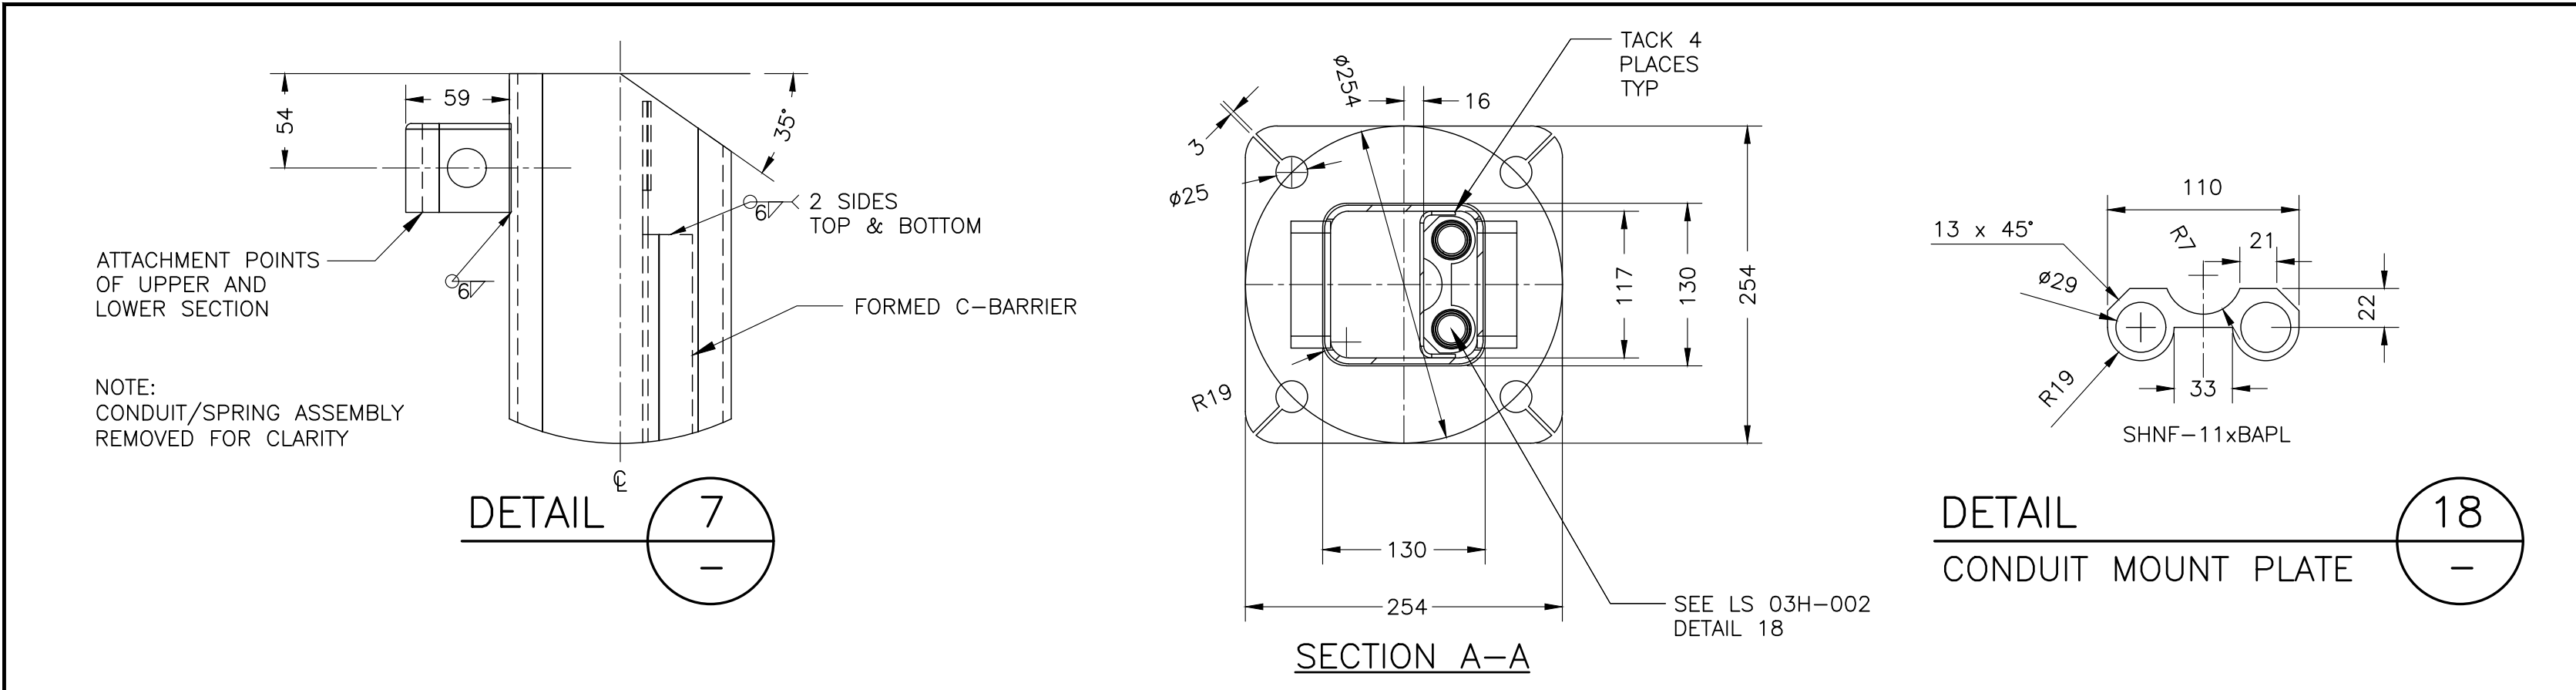


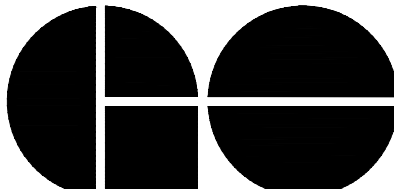

REFERENCE DRAWINGS			ISSUE			REVISIONS			DRAWN BY:	DESIGNED BY:		A Division of METROLINX	XXXXXXXXX STATION 3M LIGHT STANDARD-HINGED POLE UPPER AND LOWER SECTIONS			
								X.X.X. YY/MM/DD	YY/MM/DD							
								CHECKED BY:	APPROVED BY:							
								YY/MM/DD	YY/MM/DD							
								SCALE: 1:XXX	FULL SIZE ONLY							
DWG NO.	TITLE	NO.	DATE	ISSUED FOR	REV.	DATE							CONTRACT NO. XX-200X-EN-XXX	DWG. NO. LS 03H-002	REV. 0	SHEET 0