


METRIC

ALL DIMENSIONS SHOWN ARE IN METRES AND/OR MILLIMETRES UNLESS OTHERWISE NOTED.

NOTE:
THIS DRAWING IS PROVIDED FOR INSTRUCTIONAL DESIGN PURPOSES ONLY BASED ON METROLINX GO TRANSIT DESIGN GUIDELINES AND REQUIREMENTS. THE CONSULTANT SHALL VERIFY FOR LOCAL CODE COMPLIANCE, EXISTING SITE CONDITIONS AND INTER-DISCIPLINARY DRAWING COORDINATION. ALL DIMENSIONS AND SPECIFICATIONS SHOULD BE VERIFIED BY CONSULTANT AND/OR CONTRACTOR BEFORE ACTUAL CONSTRUCTION BEGINS.

ELECTRICAL ROOM
MOTOR CONTROL CENTRE
LEFT SIDE

- GENERAL NOTES:
- CONSULTANTS ARE TO REVIEW ALL WIRE SIZING TO TAKE INTO ACCOUNT; DERATING AND 3% MAXIMUM VOLTAGE DROP FACTORS. WIRE SIZES ARE SUGGESTIONS ONLY!
 - COMPONENT CROSS REFERENCES SHOWN AS: XXXY WHERE "XX" REPRESENTS FINAL 2 DIGITS OF REFERENCE DRAWING # AND "YY" REPRESENTS QUADRANT LOCATION ON DWG. I.E. 02C1 = WSP-002 QUAD. C1
 - REFER TO ELECTRIFICATION STANDARDS AND SPECIFICATIONS FOR GROUNDING AND BONDING, EMI/EMF WITHSTAND REQUIREMENTS, CABLING REQUIREMENTS.

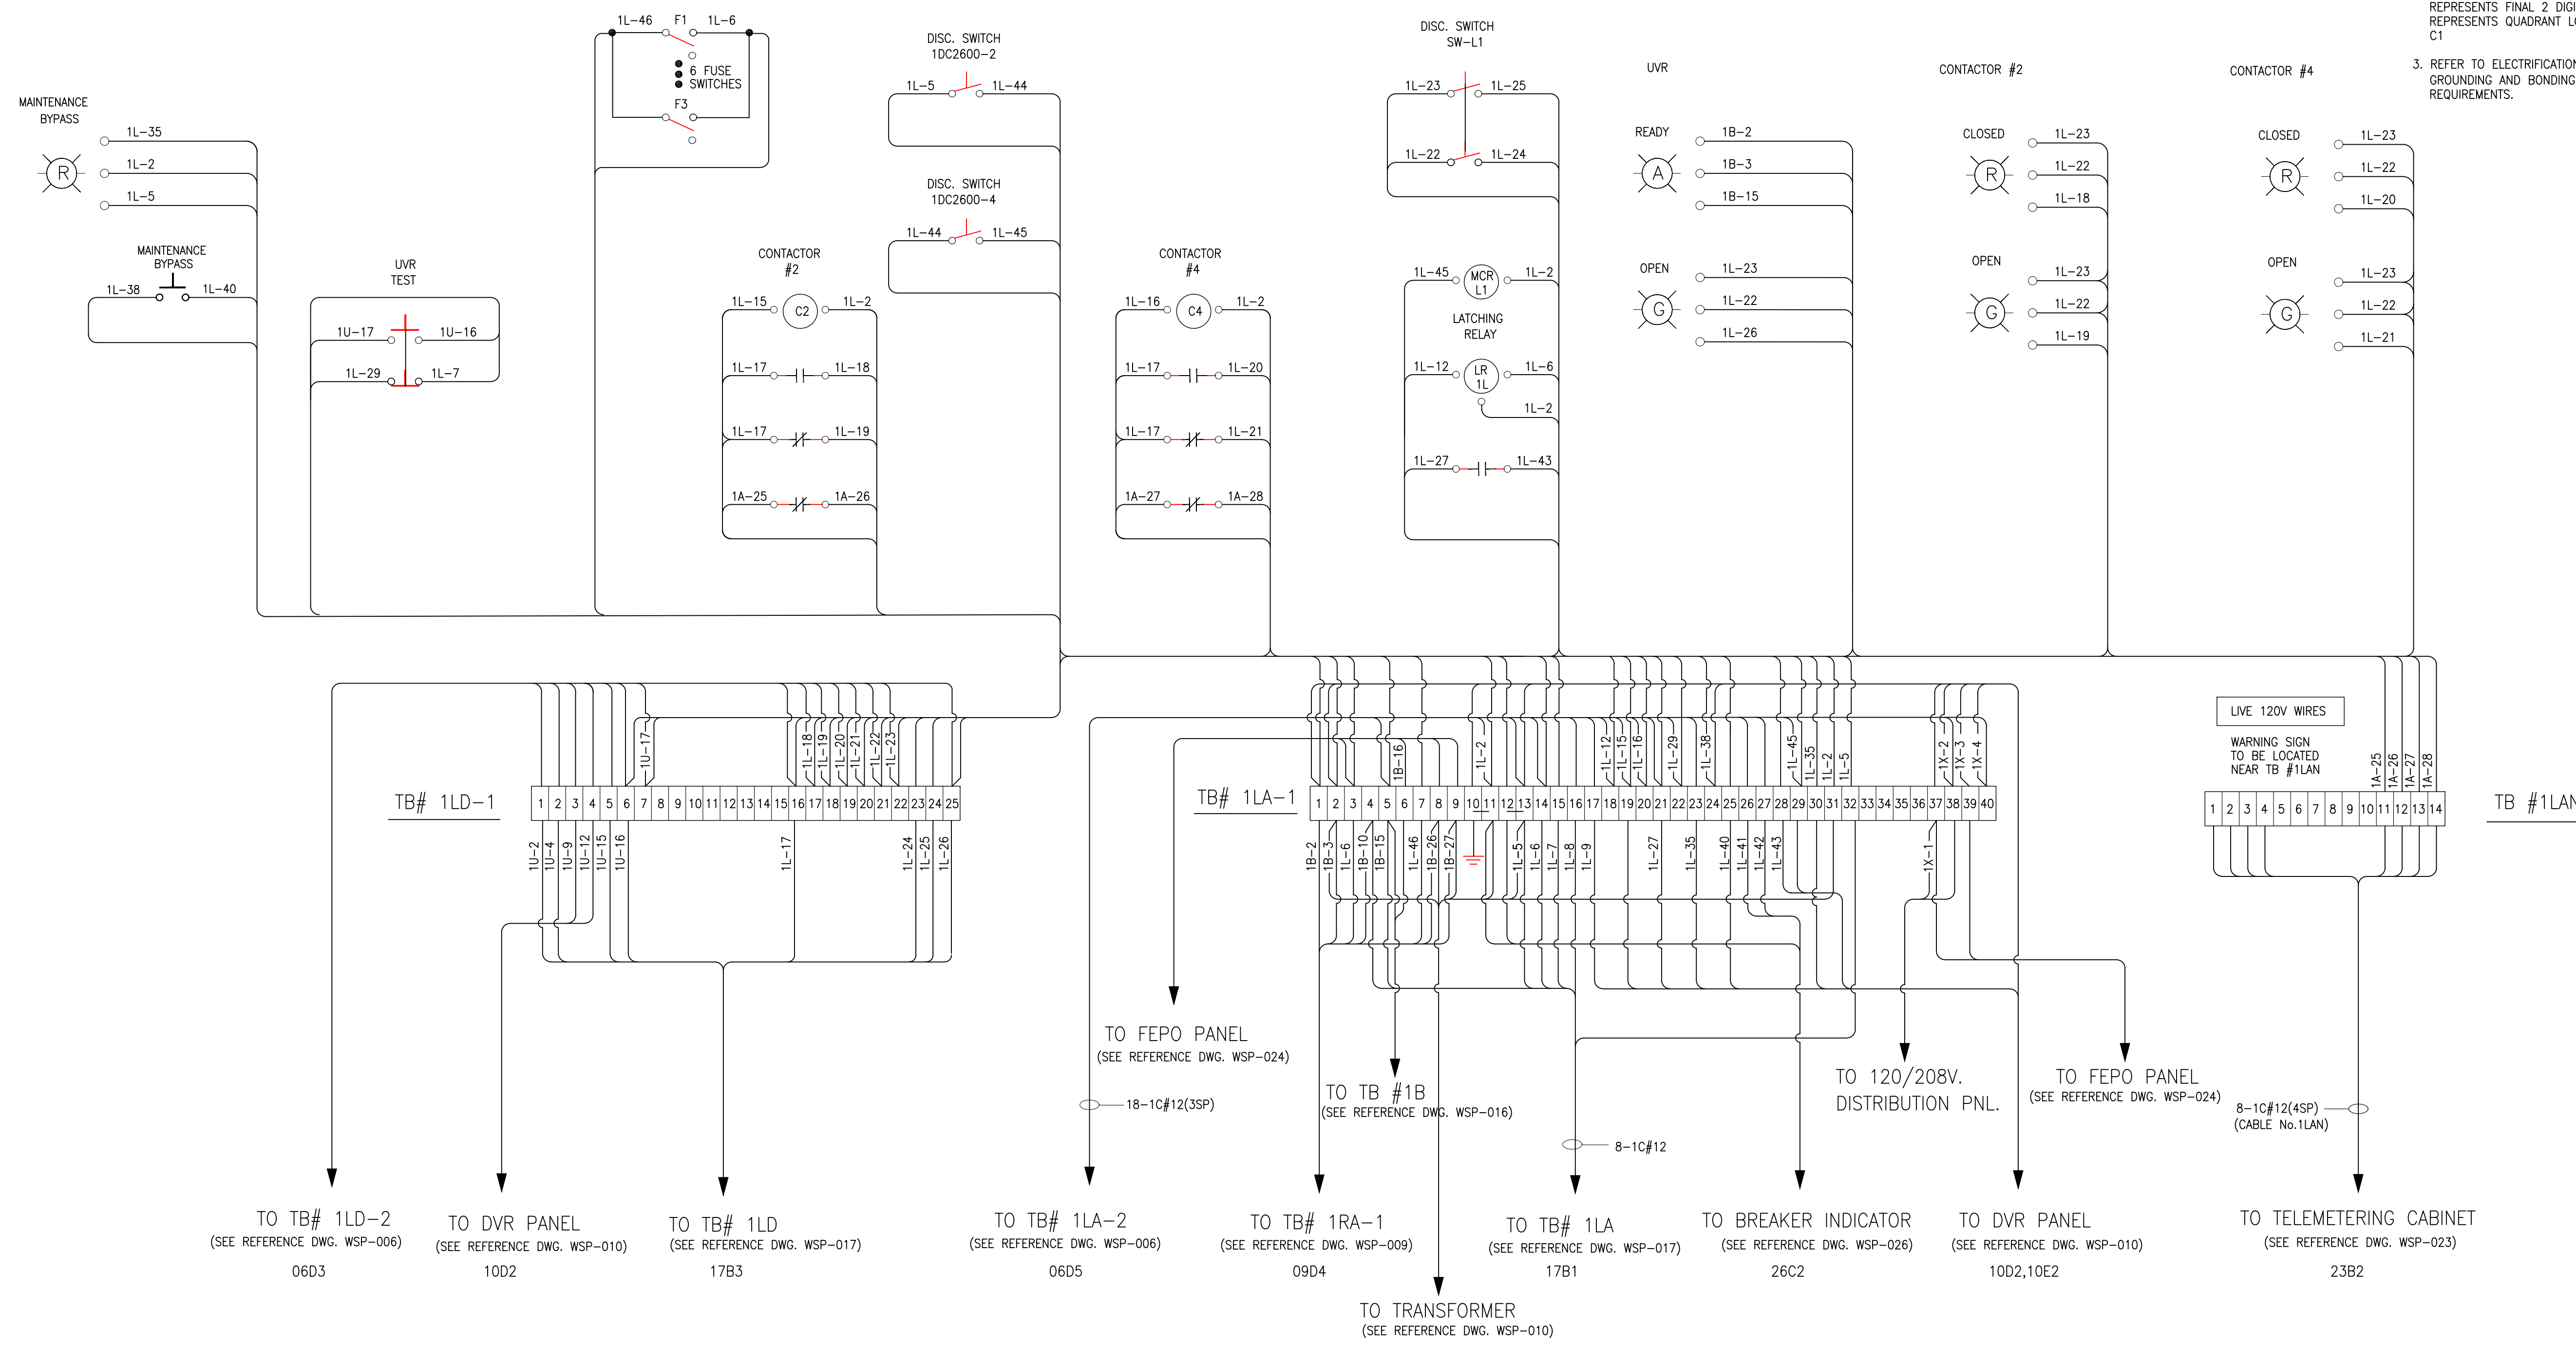

GO TRANSIT PROJECT NO. XXXXX

AutoCAD drawing: WSP-007.dwg Aug 15/18 12:26pm

REFERENCE DRAWINGS		ISSUE		REVISIONS		DRAWN BY:	DESIGNED BY:
WSP-006	TRACKSIDE - LEFT SIDE WIRING DIA.			5	FEB. 2018	UPDATES AND ADDITIONS	
WSP-014	MOTOR CONTROL CENTRE ELEVATION			4	DEC 2013	DISCLAIMER NOTE	
				3	MAR 2013	UPDATES AND ADDITIONS	
				2	JULY 2012	NOMENCLATURE REVISION	
				1	SEPT.2010	GENERAL REVISIONS	
DWG NO.	TITLE	REV.	DATE	ISSUED FOR	REV.	DATE	

CHECKED BY:	APPROVED BY:
SCALE: N.T.S.	FULL SIZE ONLY



<p>XXXXXX WAYSIDE POWER MOTOR CONTROL CENTRE - LEFT SIDE WIRING DIAGRAM</p>			
CONTRACT NO. XXXXXXXXXXXX	DWG. NO. WSP-007	REV. 5	SHEET XX