


LEFT RELAY PANEL
LOCATED IN MCC

TRAIN #1

TRAIN #2

TRAIN #3

TRAIN #4

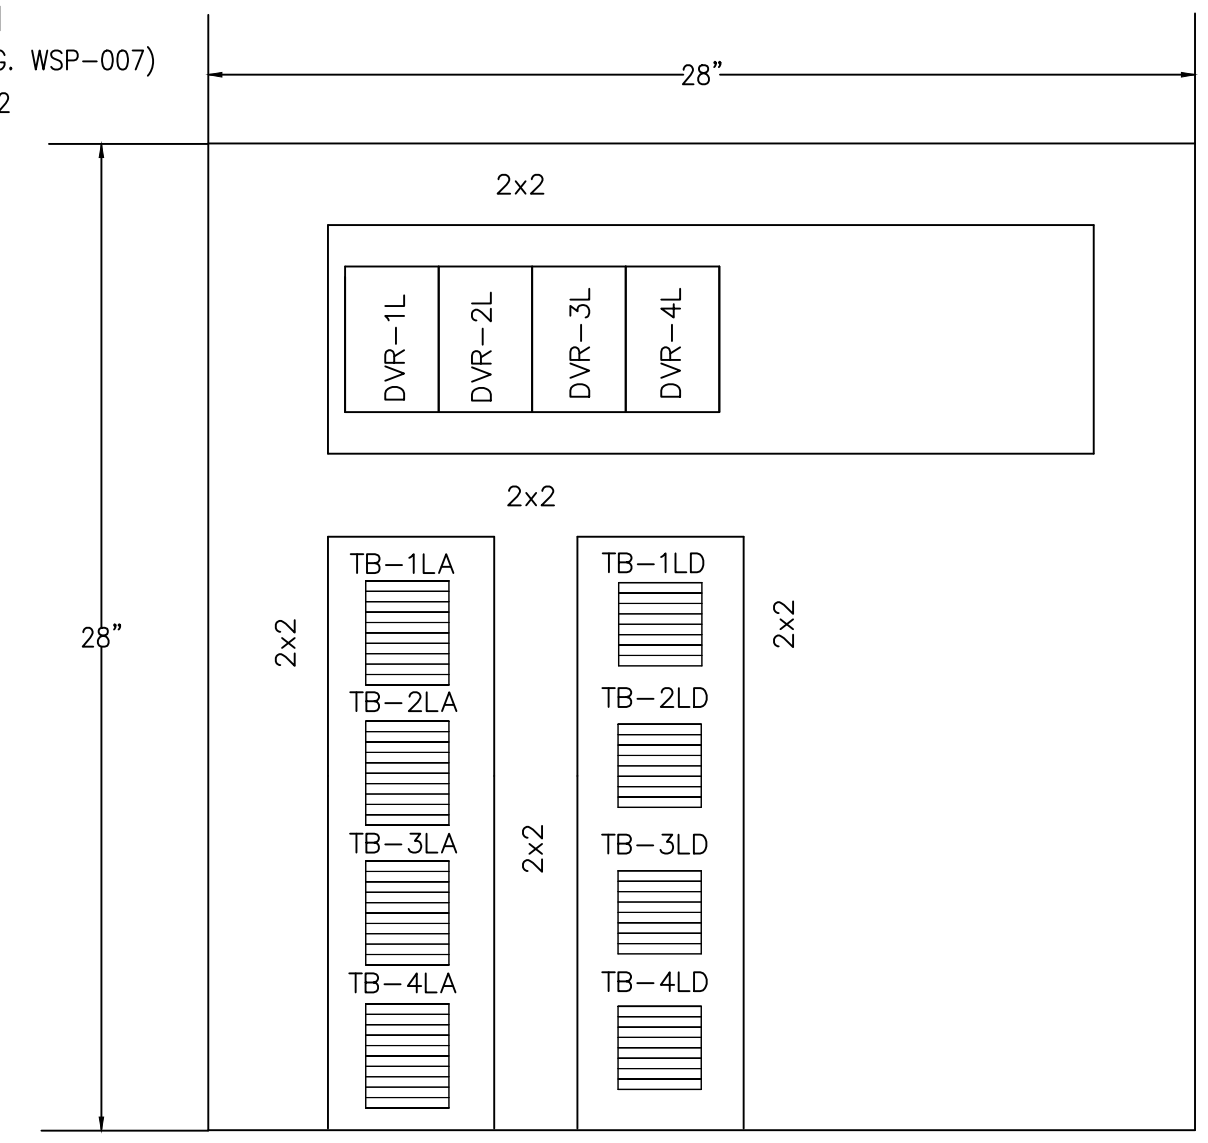


METRIC
ALL DIMENSIONS SHOWN ARE
IN METRES AND/OR MILLIMETRES
UNLESS OTHERWISE NOTED.

- GENERAL NOTES:
- CONSULTANTS ARE TO REVIEW ALL WIRE SIZING TO TAKE INTO ACCOUNT; DERATING AND 3% MAXIMUM VOLTAGE DROP FACTORS. WIRE SIZES ARE SUGGESTIONS ONLY!
 - COMPONENT CROSS REFERENCES SHOWN AS: XXXY WHERE "XX" REPRESENTS FINAL 2 DIGITS OF REFERENCE DRAWING # AND "YY" REPRESENTS QUADRANT LOCATION ON DWG. I.E. 02C1 = WSP-002 QUAD. C1
 - REFER TO ELECTRIFICATION STANDARDS AND SPECIFICATIONS FOR GROUNDING AND BONDING, EMI/EMF WITHSTAND REQUIREMENTS, CABLING REQUIREMENTS.

NOTE:
THIS DRAWING IS PROVIDED FOR INSTRUCTIONAL DESIGN PURPOSES ONLY BASED ON METROLINX GO TRANSIT DESIGN GUIDELINES AND REQUIREMENTS. THE CONSULTANT SHALL VERIFY FOR LOCAL CODE COMPLIANCE, EXISTING SITE CONDITIONS AND INTER DISCIPLINARY DRAWING COORDINATION. ALL DIMENSIONS AND SPECIFICATIONS SHOULD BE VERIFIED BY CONSULTANT AND/OR CONTRACTOR BEFORE ACTUAL CONSTRUCTION BEGINS.

Aug 15/18 12:27pm
AutoCAD drawing: WSP-017.dwg

| REFERENCE DRAWINGS | | ISSUE | | REVISIONS | | DRAWN BY: | DESIGNED BY: |
|--------------------|--------------------------------|-------|------|------------|-----------|-----------------------|----------------|
| WSP-014 | MOTOR CONTROL CENTRE ELEVATION | | | 5 | FEB. 2018 | UPDATES AND ADDITIONS | CHECKED BY: |
| | | | | 4 | DEC 2013 | DISCLAIMER NOTE | APPROVED BY: |
| | | | | 3 | MAR 2013 | UPDATES AND ADDITIONS | SCALE: N.T.S. |
| | | | | 2 | JULY 2012 | NOMENCLATURE REVISION | FULL SIZE ONLY |
| | | | | 1 | SEPT.2010 | GENERAL REVISIONS | |
| DWG. NO. | TITLE | REV. | DATE | ISSUED FOR | REV. | DATE | |

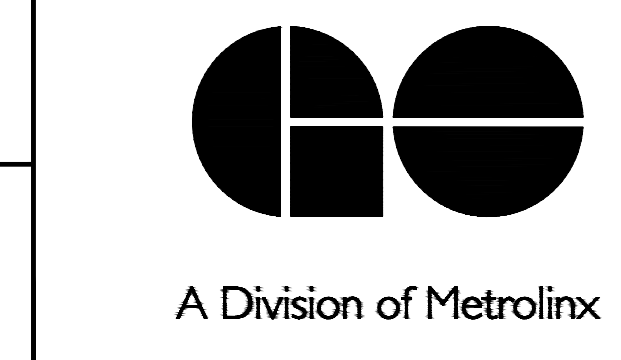

GO TRANSIT PROJECT NO. XXXXX

XXXXXX
WAYSIDE POWER
UVR RELAY PANEL
LEFT SIDE

| | | | |
|------------------------------|---------------------|-----------|-------------|
| CONTRACT NO. XXXXXXXXXXXX | DWG. NO. WSP-017 | REV. 5 | SHEET XX |
|------------------------------|---------------------|-----------|-------------|