


NOTE: TYPICAL FOR 1 FACILITY

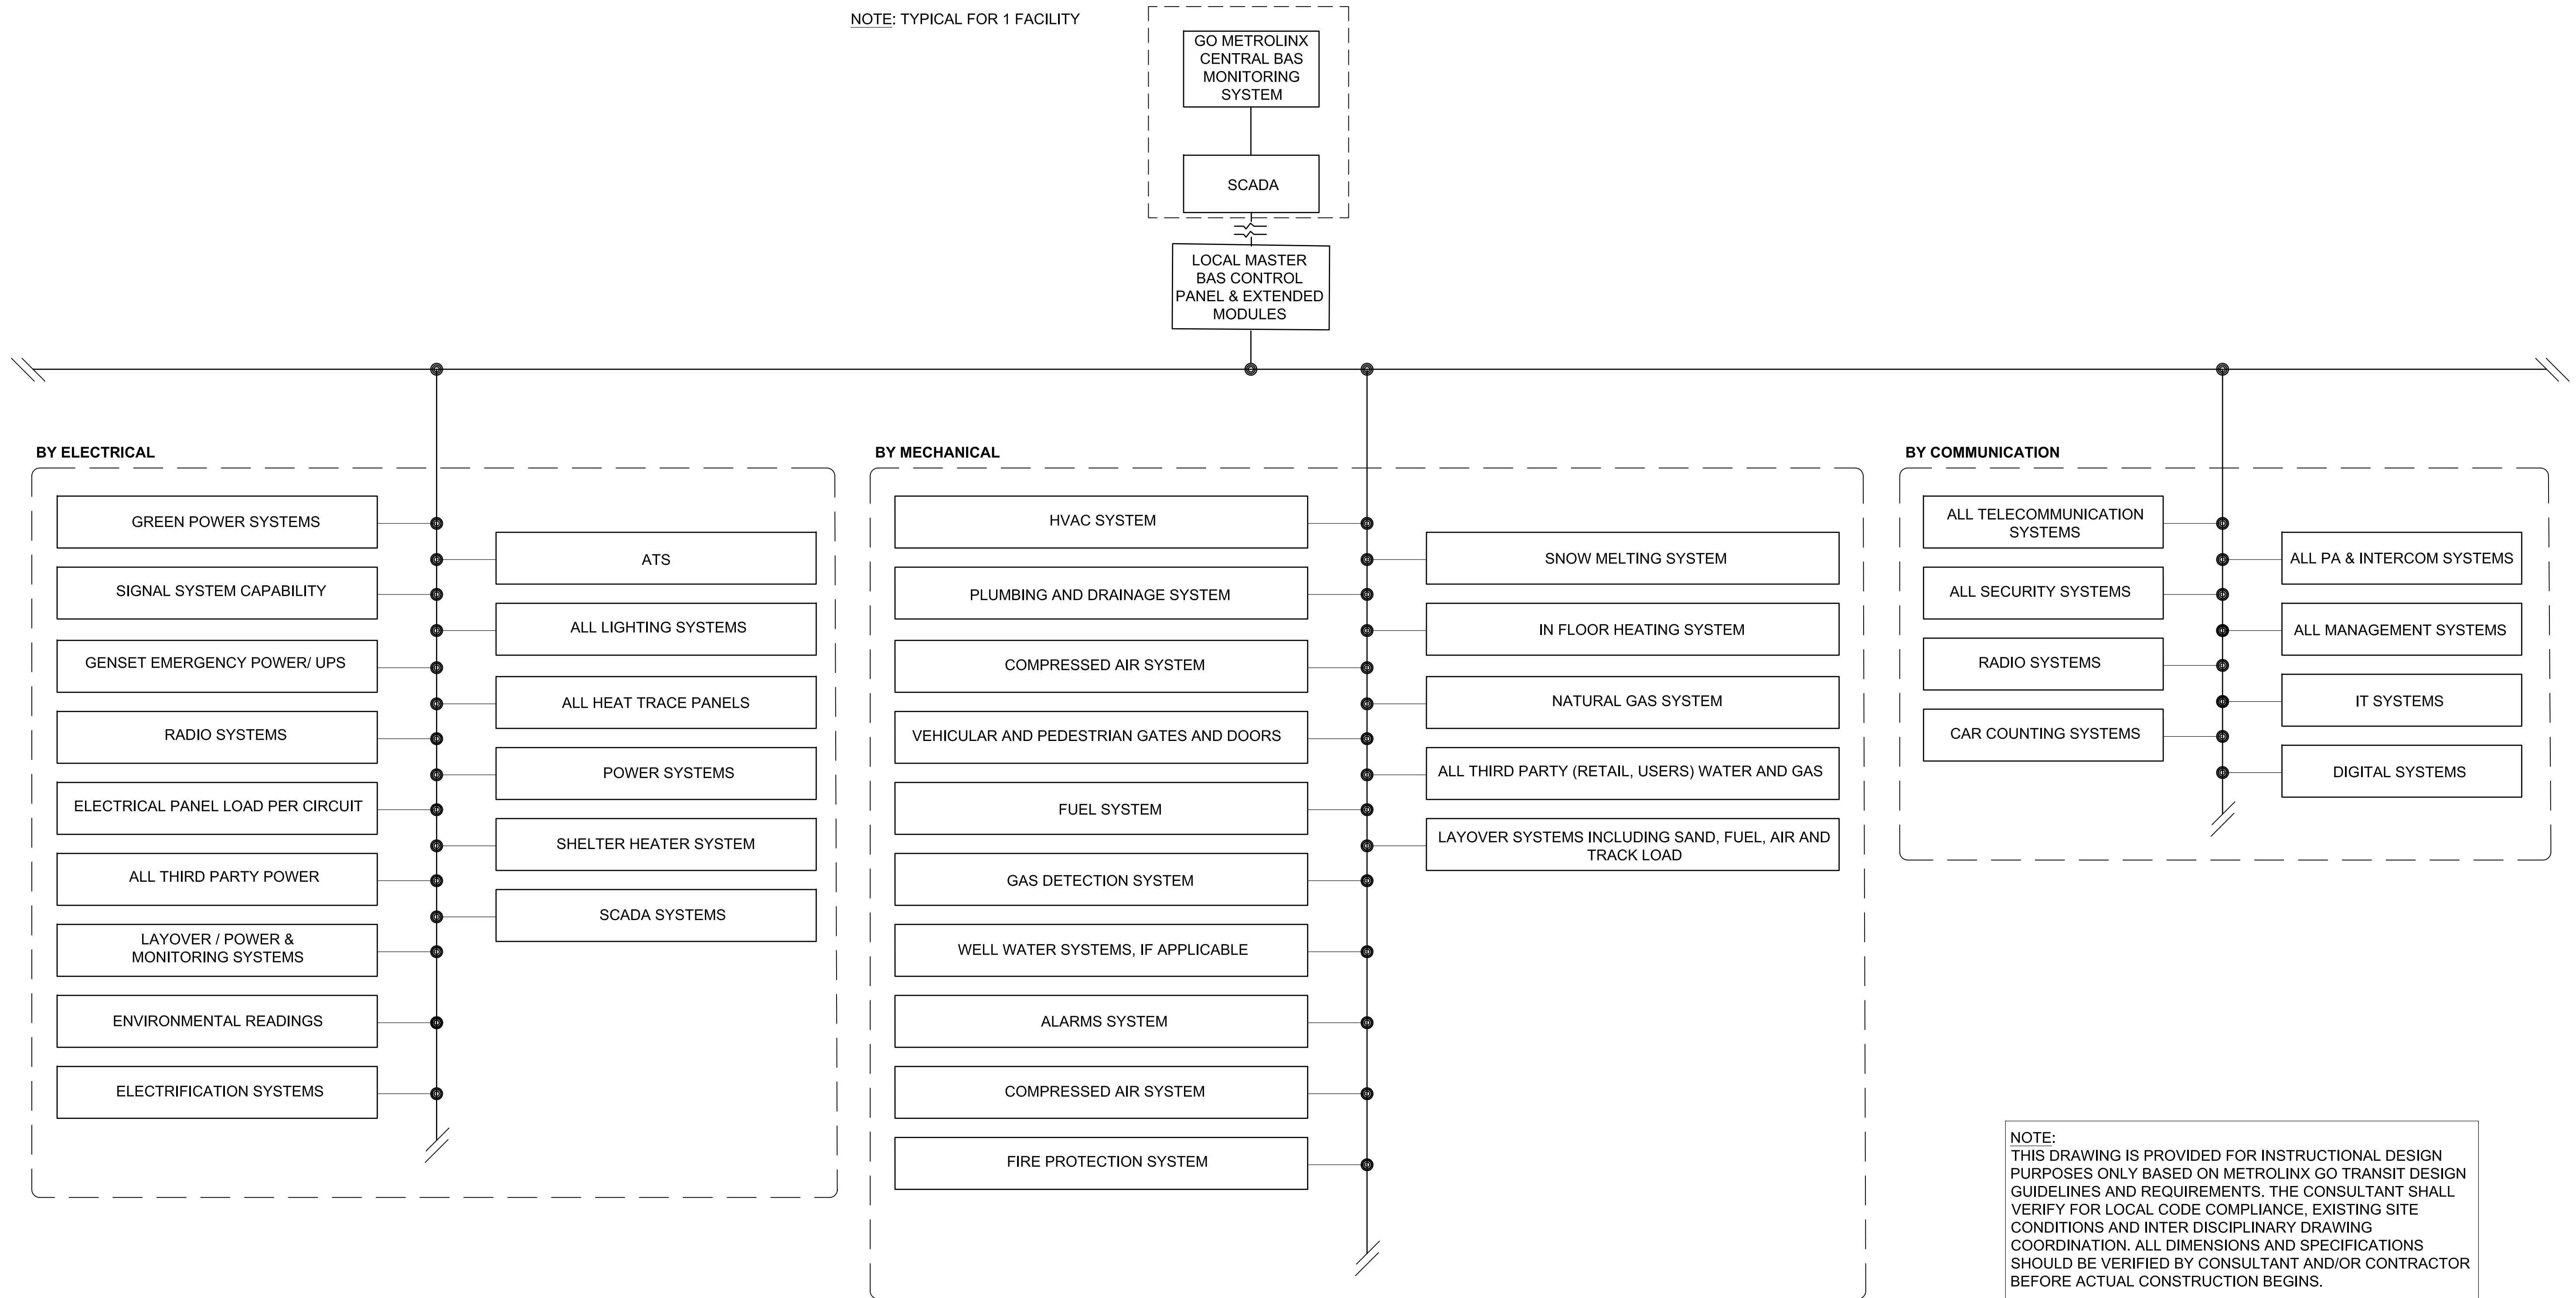

NOTE:
THIS DRAWING IS PROVIDED FOR INSTRUCTIONAL DESIGN PURPOSES ONLY BASED ON METROLINX GO TRANSIT DESIGN GUIDELINES AND REQUIREMENTS. THE CONSULTANT SHALL VERIFY FOR LOCAL CODE COMPLIANCE, EXISTING SITE CONDITIONS AND INTER DISCIPLINARY DRAWING COORDINATION. ALL DIMENSIONS AND SPECIFICATIONS SHOULD BE VERIFIED BY CONSULTANT AND/OR CONTRACTOR BEFORE ACTUAL CONSTRUCTION BEGINS.

METROLINX PROJECT NO. XXXXXX

REFERENCE DRAWINGS	ISSUE	REVISIONS	DRAWN BY: X.X.X. YY/MM/DD	DESIGNED BY: YY/MM/DD	METROLINX	BAS Architecture		
			CHECKED BY: YY/MM/DD	APPROVED BY: YY/MM/DD			CONTRACT NO. XX-200X-EN-XXX	DWG. NO. M-800
			SCALE: 1:XXX FULL SIZE ONLY				REV. 1	SHEET 1
DWG NO.	TITLE	NO. DATE	ISSUED FOR	REV. DATE				