

INTERIOR GUARD RAILS

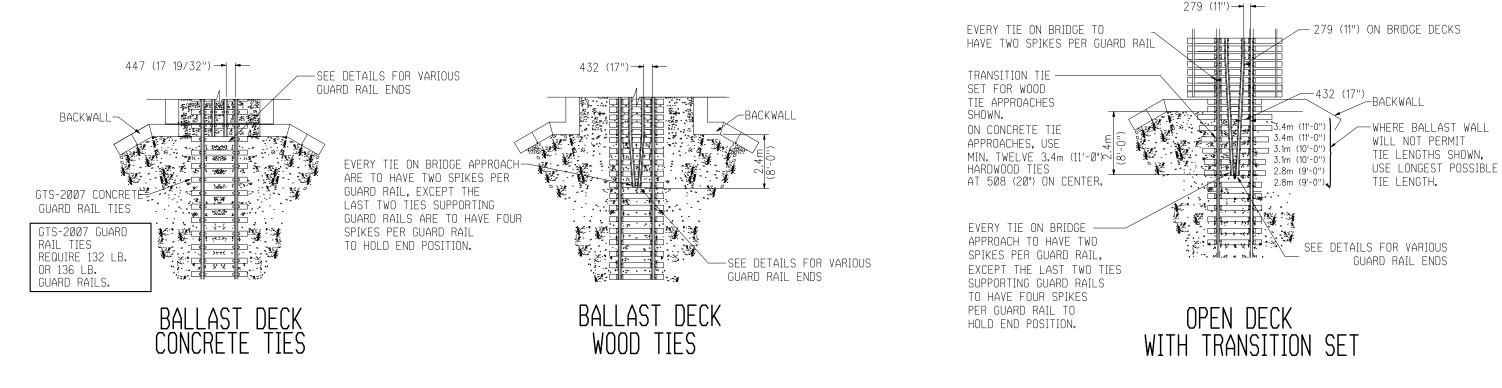


GUARD RAIL TYPICAL CONCRETE TIE SECTION



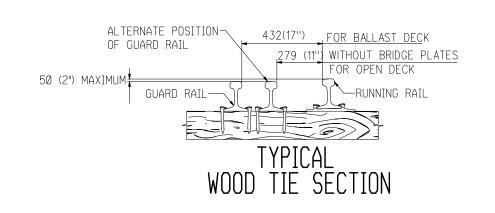

NOTES

- 1.- FOR GUARD RAIL POLICY REFER TO GO TRACK STANDARDS RC-0506-02TRK
- 2.- ON BRIDGES WITH THREE OR MORE TRACKS,
 ONLY THE OUTER TRACKS REQUIRE
 GUARD RAILS.
- 3.- TOP OF GUARD RAIL SHALL NOT BE HIGHER, OR MORE THAN 50mm (2") LOWER THAN TOP OF RUNNING RAIL.
- 4.- FOR TYPICAL GUARD RAIL INSTALLATIONS FOR TUNNELS AND OVERHEAD STRUCTURES SEE GTS-1108 SHEET 2 OF 3 & SHEET 3 OF 3 RESPECTIVELY.
- 5.- FOR CLEARANCE DETAILS SEE GO TRACK STANDARDS RC-0506-02TRK.
- 6.- AT LOCATIONS WHERE CONLEY JOINTS OR CONCRETE TIES
 INTERFERE WITH THESE CONFIGURATIONS, SPECIAL GUARD RAIL
 DESIGNS WILL BE FURNISHED BY THE CM SENIOR MANAGER OF TRACK
 AND STRUCTURES

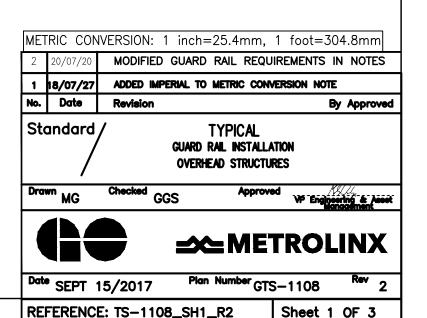

EXTERIOR GUARD TIMBERS

