


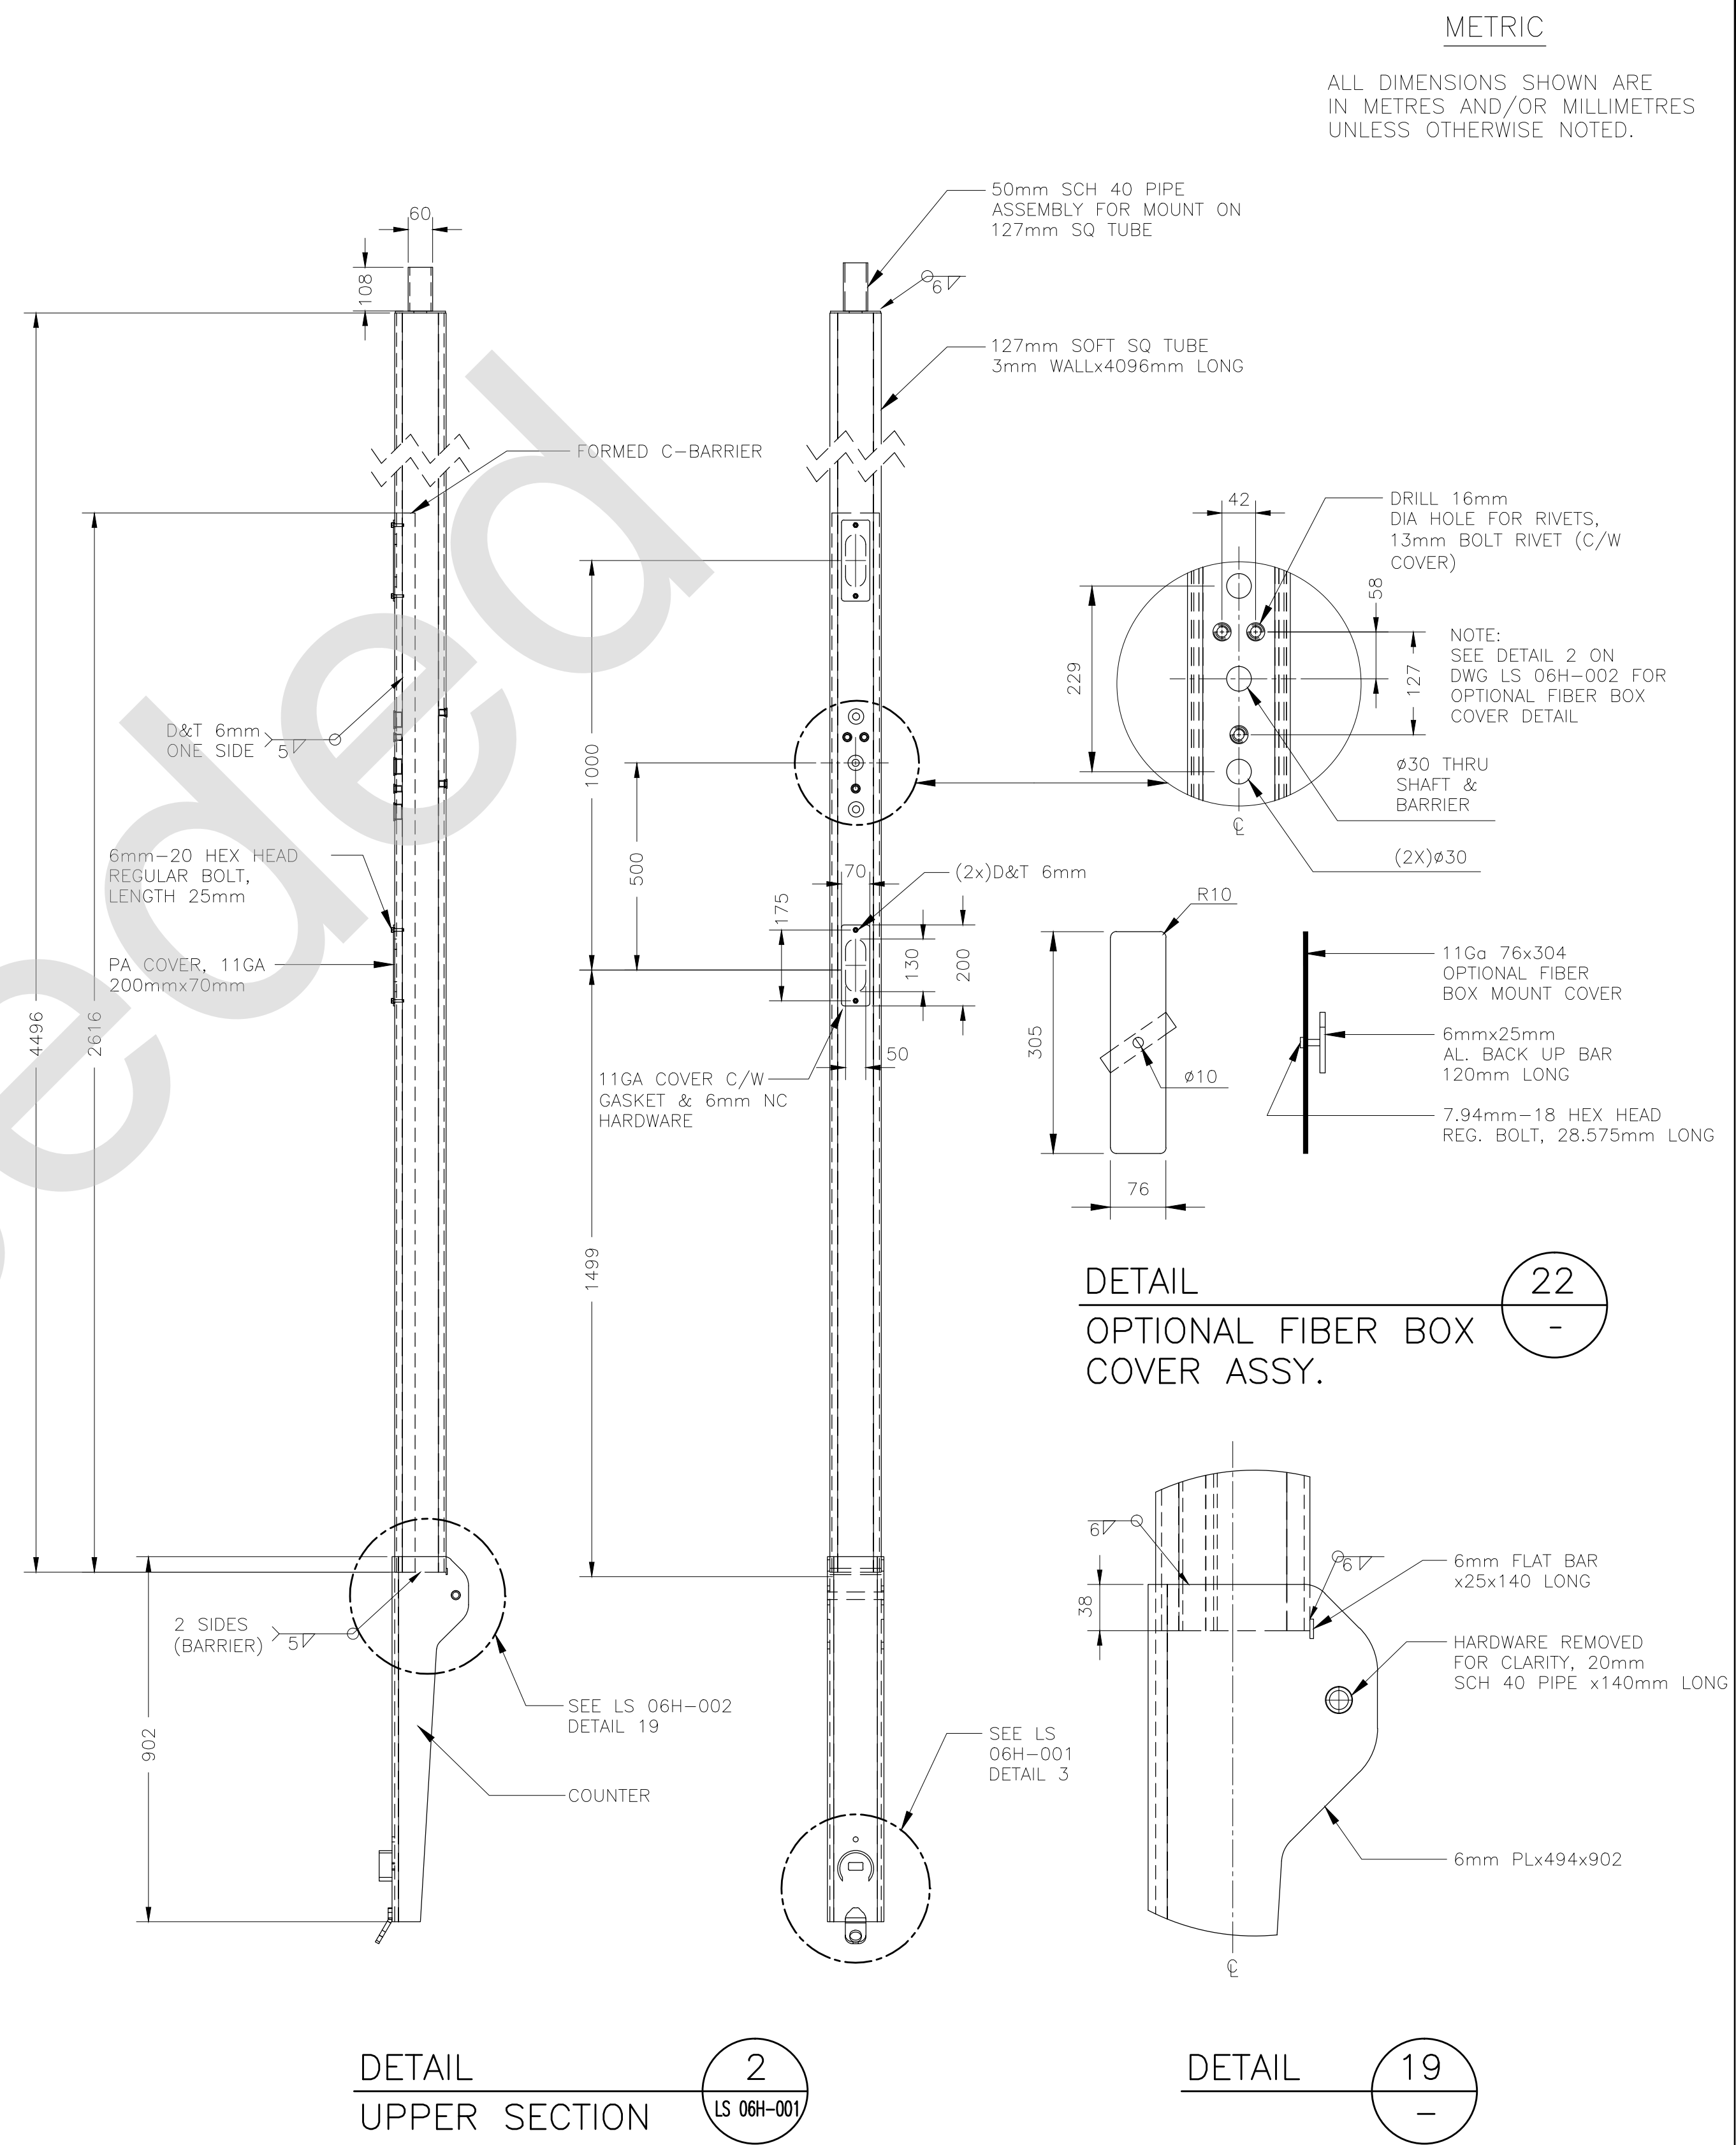

A Division of METROLINX

CONTRACT NO. XX-200X-EN-XXX	DWG. NO. LS 06H-002	REV. 1	SHEET 
--------------------------------	------------------------	-----------	--

REFERENCE DRAWINGS		ISSUE		REVISIONS			DRAWN BY:	DESIGNED BY:
							X.X.X. YY/MM/DD	YY/MM/DD
							CHECKED BY:	APPROVED BY:
							YY/MM/DD	YY/MM/DD
				1	DEC 2013	DISCLAIMER NOTE	SCALE: 1:XXX	FULL SIZE ONLY
		0	09/07/17	ISSUED FOR CLIENT REVIEW		0	JAN 2013	NAME UPDATE
DWG NO.	TITLE	NO.	DATE	ISSUED FOR		REV.	DATE	