



METRIC


ALL DIMENSIONS SHOWN ARE  
IN METRES AND/OR MILLIMETRES  
UNLESS OTHERWISE NOTED.

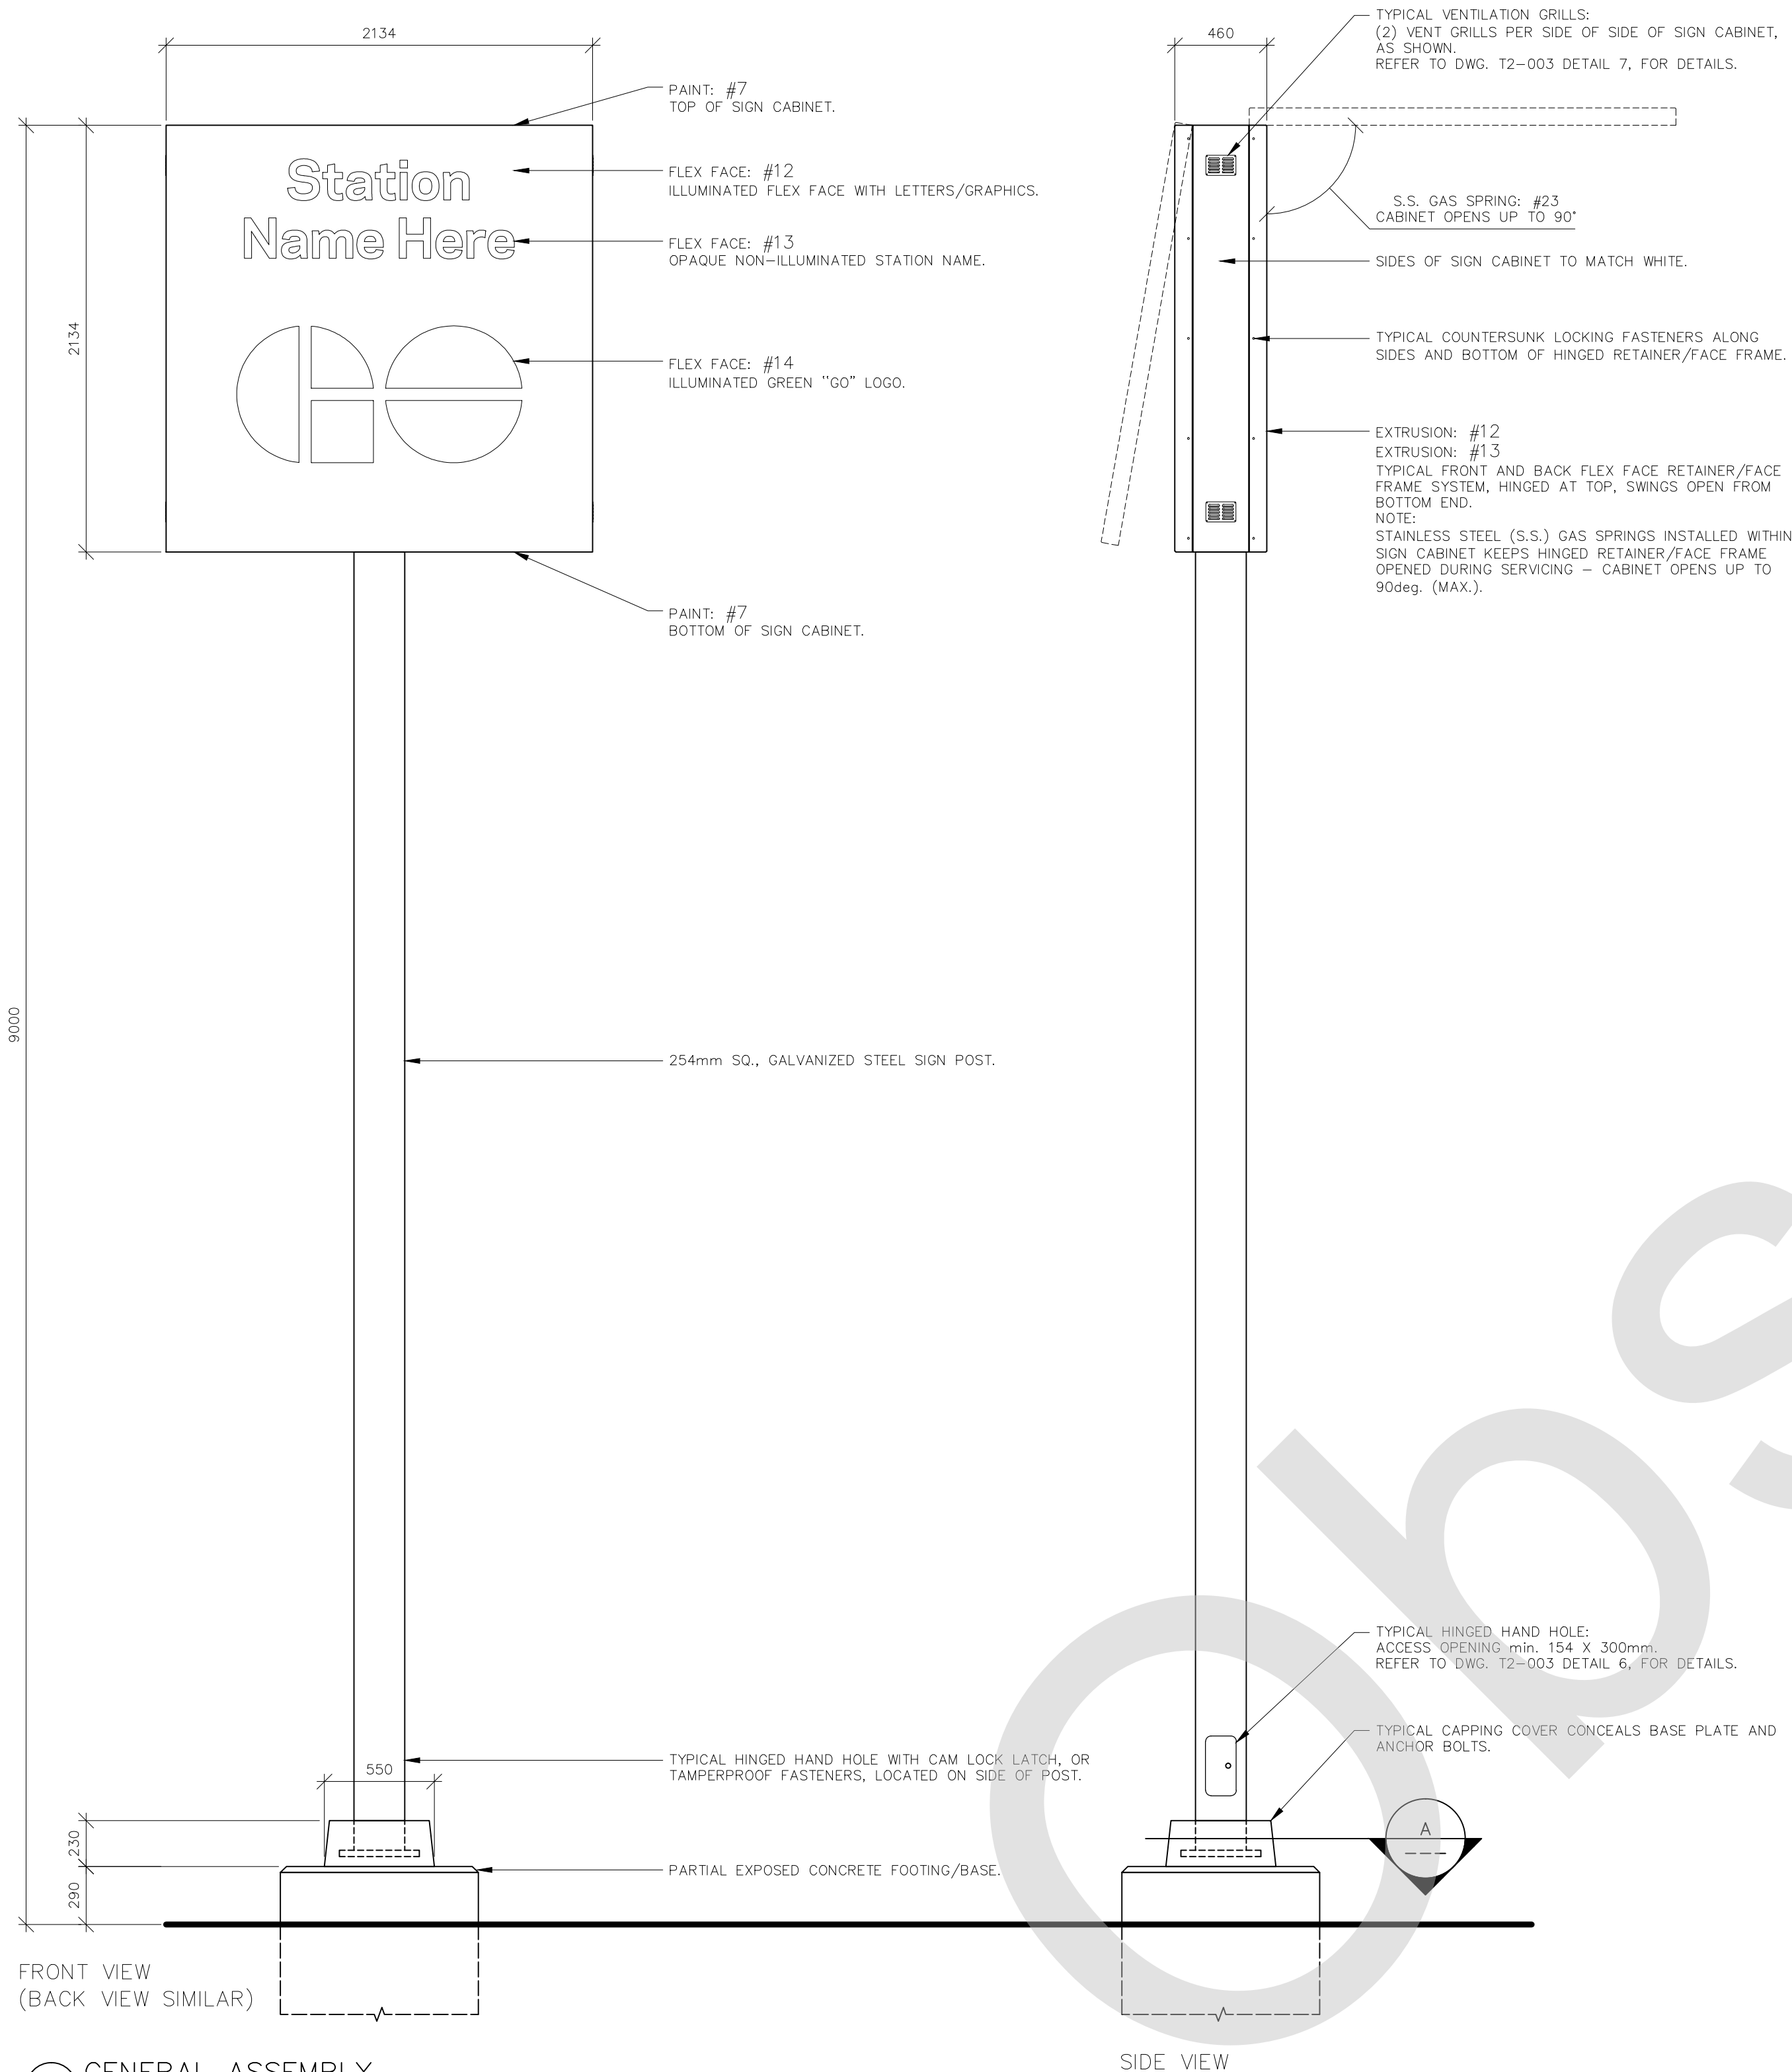


1 GENERAL ASSEMBLY  
Scale: 1:25

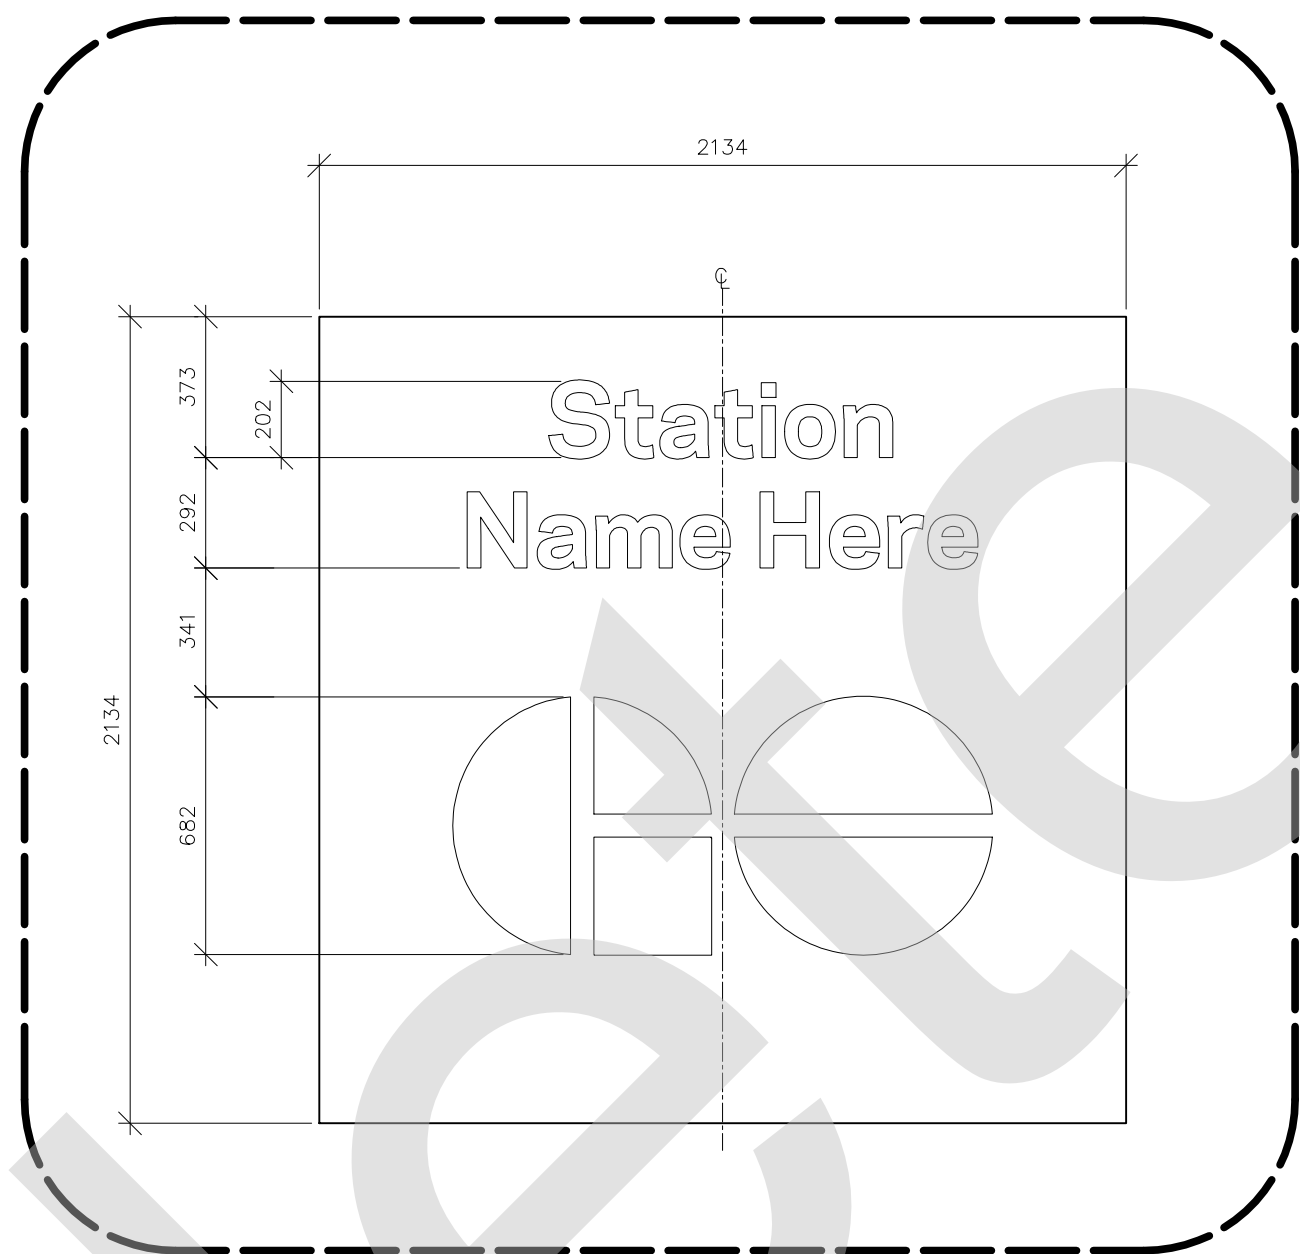

2A STATION NAME/LOGO DETAIL (2-LINE)  
Scale: 1:20

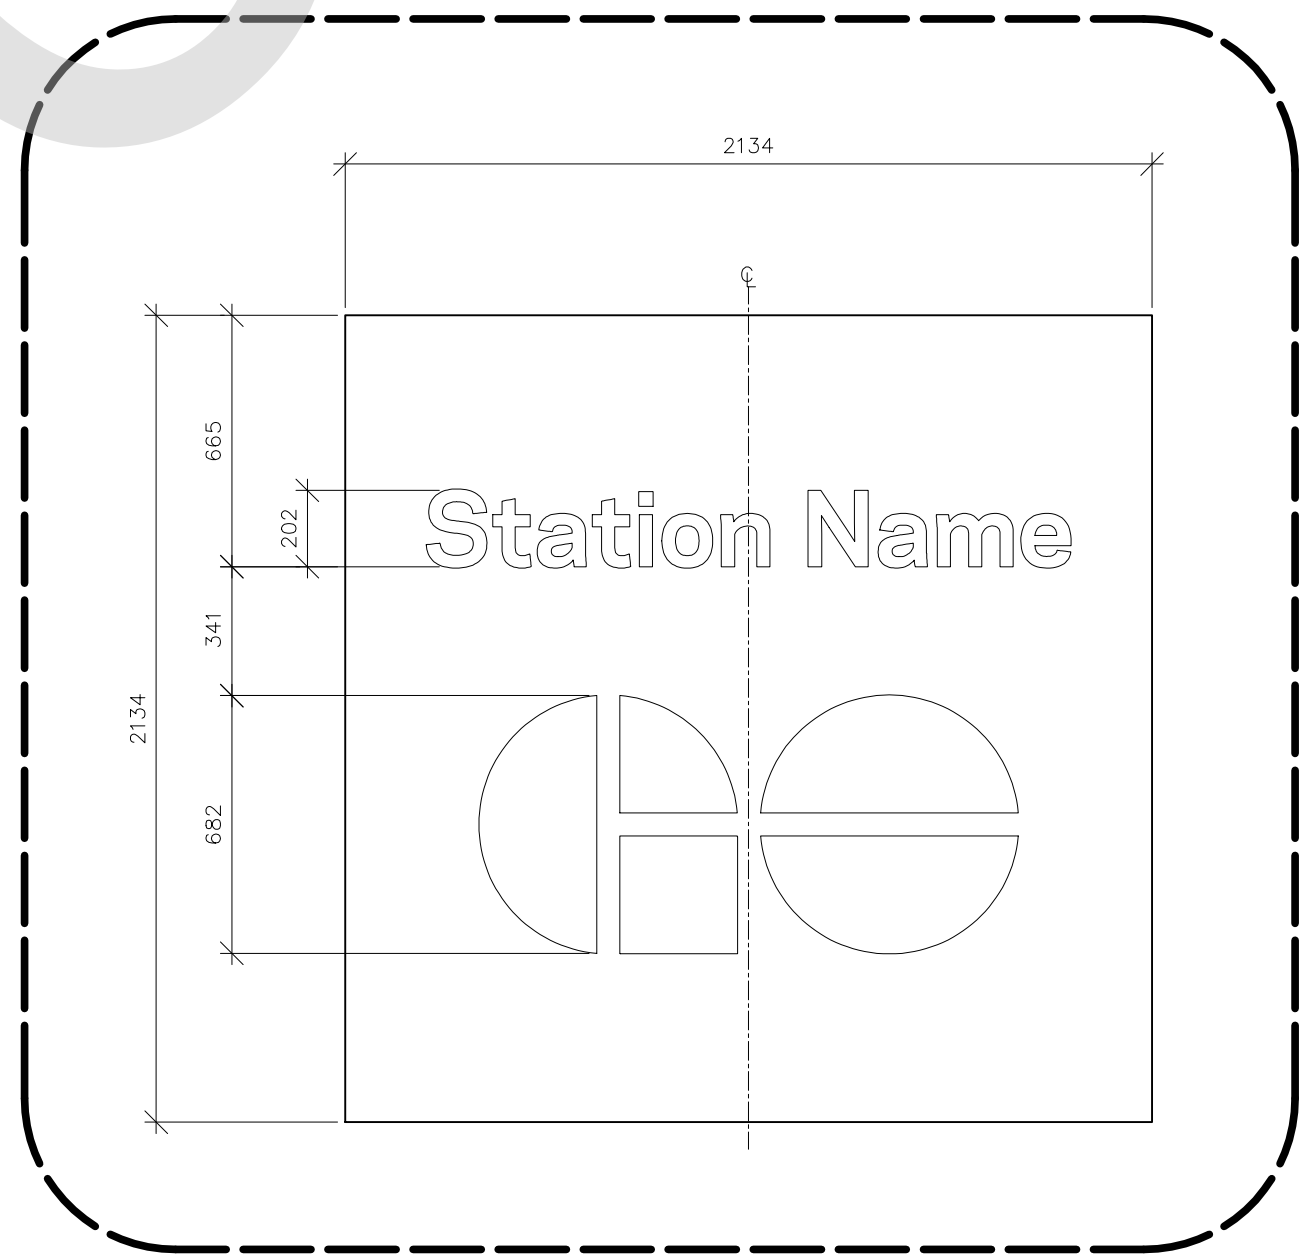



2B STATION NAME/LOGO DETAIL (1-LINE)  
Scale: 1:20

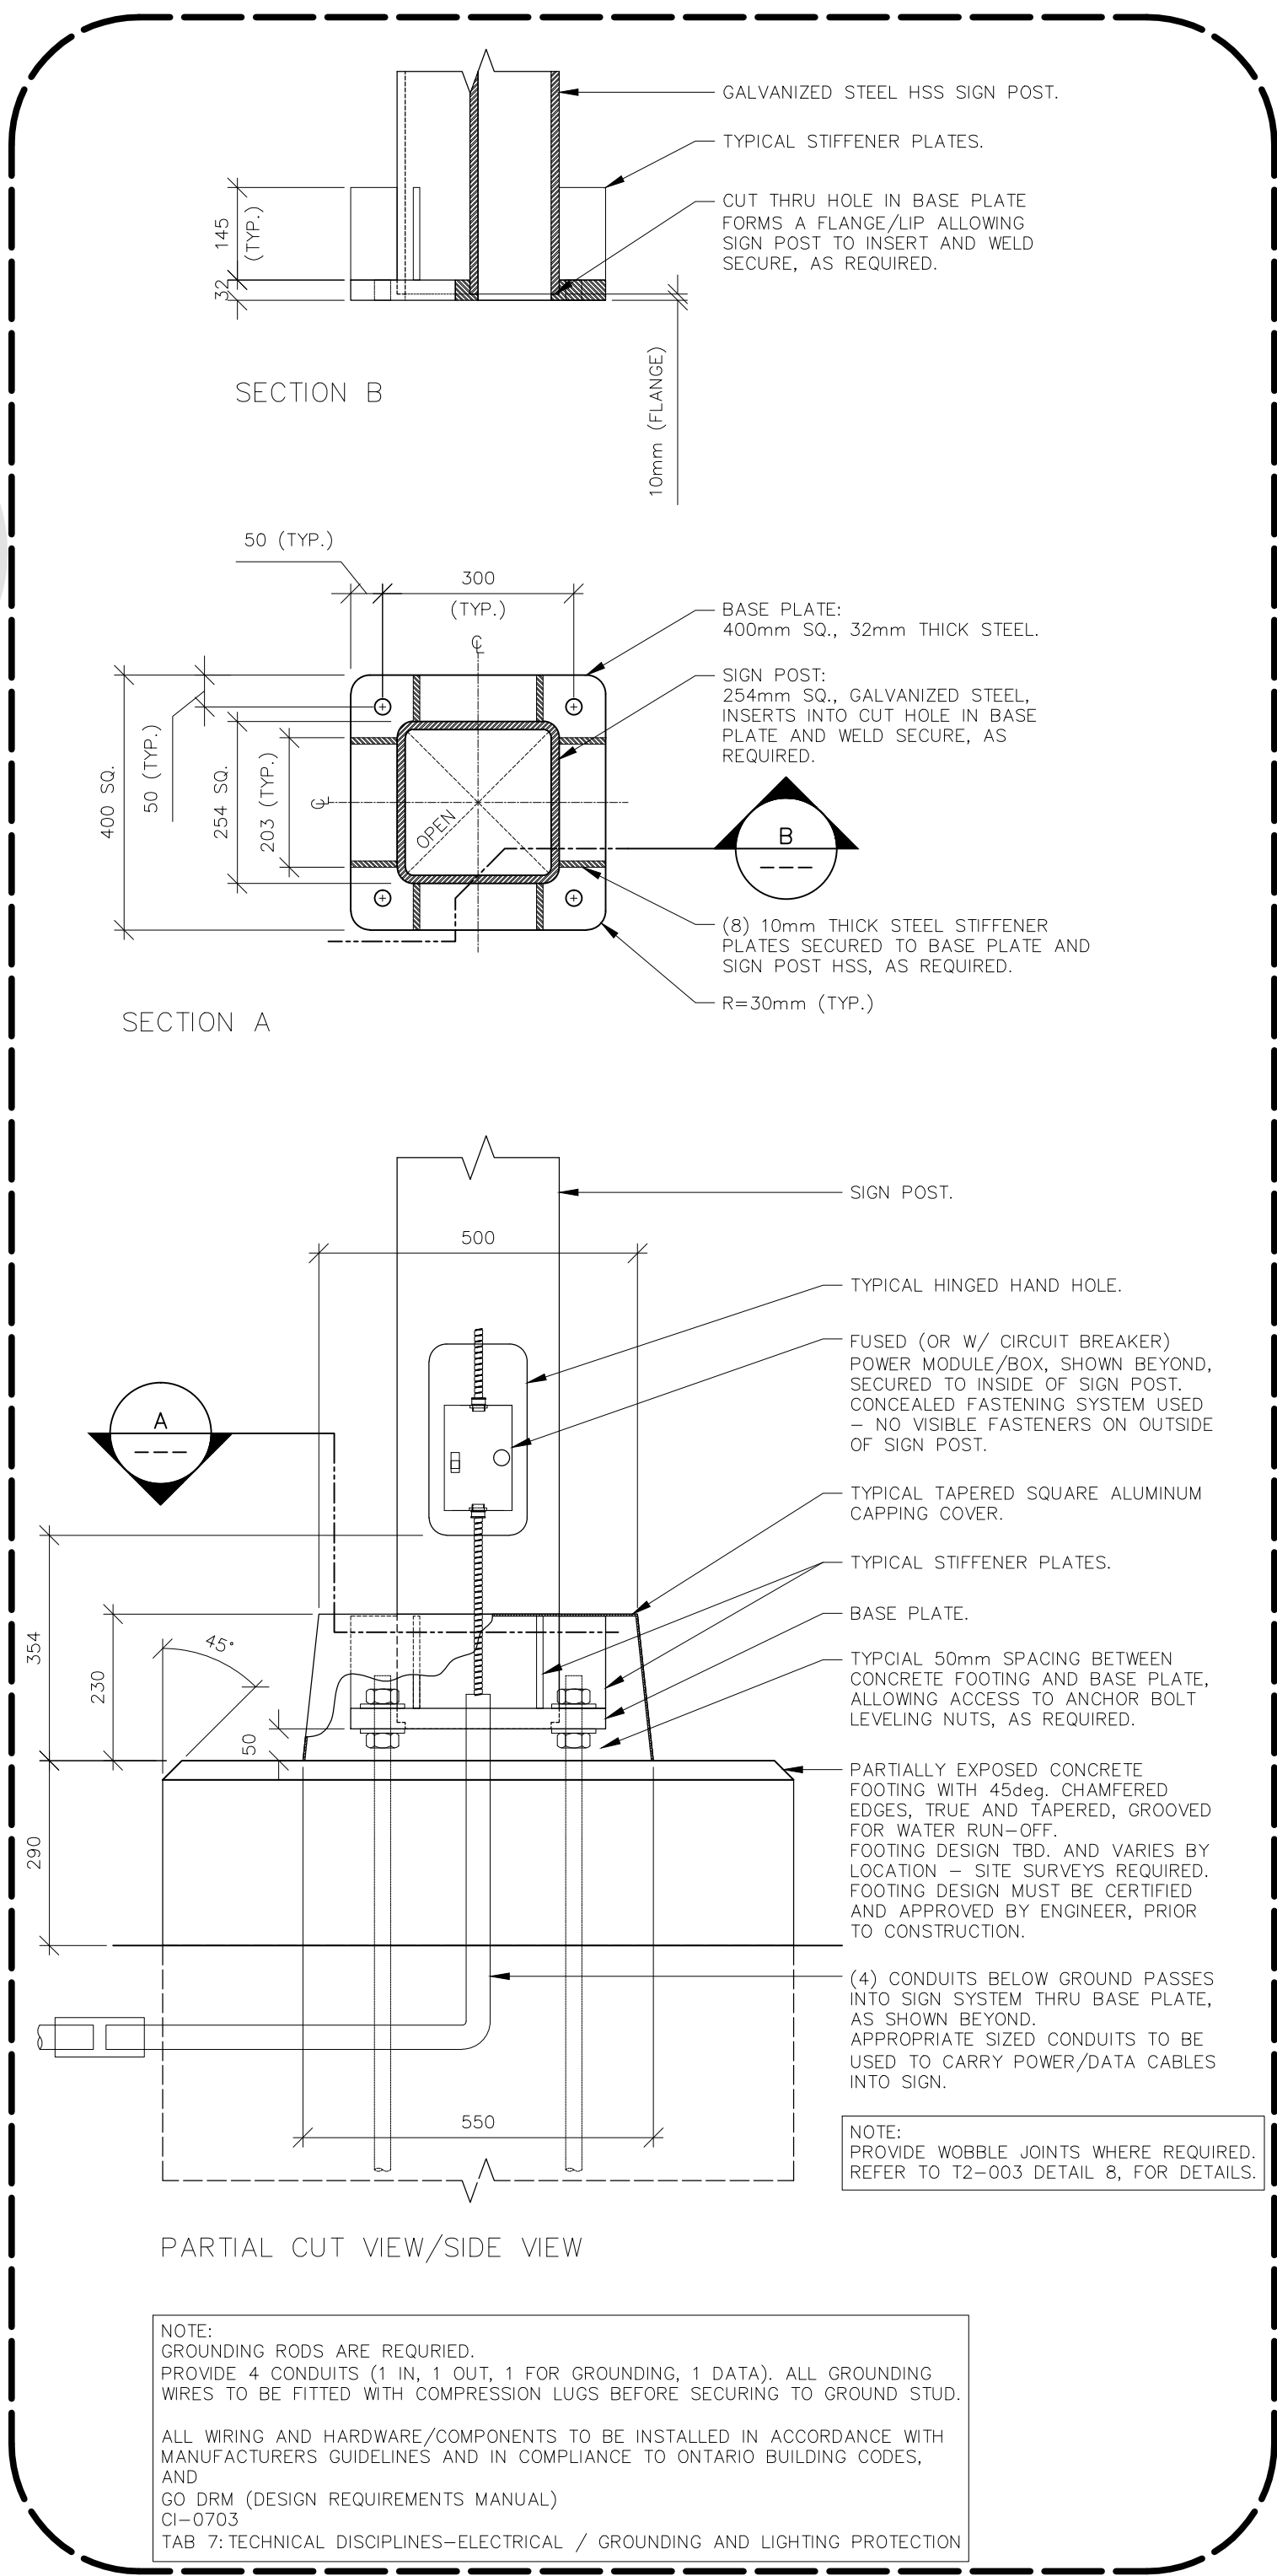

3 BASE PLATE DETAILS/SECTIONS  
Scale: 1:10

METROLINX PROJECT NO. XXXXXX

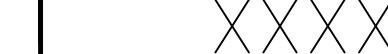REFERENCE DRAWINGS		ISSUE		REVISIONS		DRAWN BY: X.X.X. YY/MM/DD	DESIGNED BY: YY/MM/DD				XXXXXXXXX STATION GO ID. SIGNAGE TYPE-2 SIGNS			
						CHECKED BY: YY/MM/DD	APPROVED BY: YY/MM/DD				CONTRACT NO. XX-200X-EN-XXX	DWG. NO. T2-001	REV. -	SHEET 1
DWG NO.	TITLE	NO.	DATE	ISSUED FOR	REV.	DATE	SCALE: SHOWN FULL SIZE ONLY							

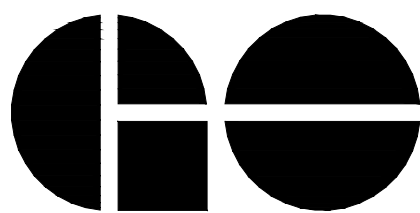

XXXXXXXXX STATION  
GO ID. SIGNAGE  
TYPE-2 SIGNS

CONTRACT NO. XX-200X-EN-XXX	DWG. NO. T2-001	REV. -	SHEET 1
--------------------------------	--------------------	-----------	------------