

METRIC


ALL DIMENSIONS SHOWN ARE
IN METRES AND/OR MILLIMETRES
UNLESS OTHERWISE NOTED.

GENERAL NOTES:


- CONSULTANTS ARE TO REVIEW ALL WIRE SIZING TO TAKE INTO ACCOUNT;
DERATING AND 3% MAXIMUM VOLTAGE DROP FACTORS. WIRE SIZES ARE
SUGGESTIONS ONLY!
- COMPONENT CROSS REFERENCES SHOWN AS: XXXY WHERE "XX"
REPRESENTS FINAL 2 DIGITS OF REFERENCE DRAWING # AND "YY"
REPRESENTS QUADRANT LOCATION ON DWG. I.E. 02C1 = WSP-002 QUAD.
C1

MCC LEFT SIDE

NOTE:
THIS DRAWING IS PROVIDED FOR INSTRUCTIONAL DESIGN PURPOSES ONLY BASED
ON METROLINK GO TRANSIT DESIGN GUIDELINES AND REQUIREMENTS. THE
CONSULTANT SHALL VERIFY FOR LOCAL CODE COMPLIANCE, EXISTING SITE
CONDITIONS AND INTER DISCIPLINARY DRAWING COORDINATION. ALL DIMENSIONS AND
SPECIFICATIONS SHOULD BE VERIFIED BY CONSULTANT AND/OR CONTRACTOR
BEFORE ACTUAL CONSTRUCTION BEGINS.

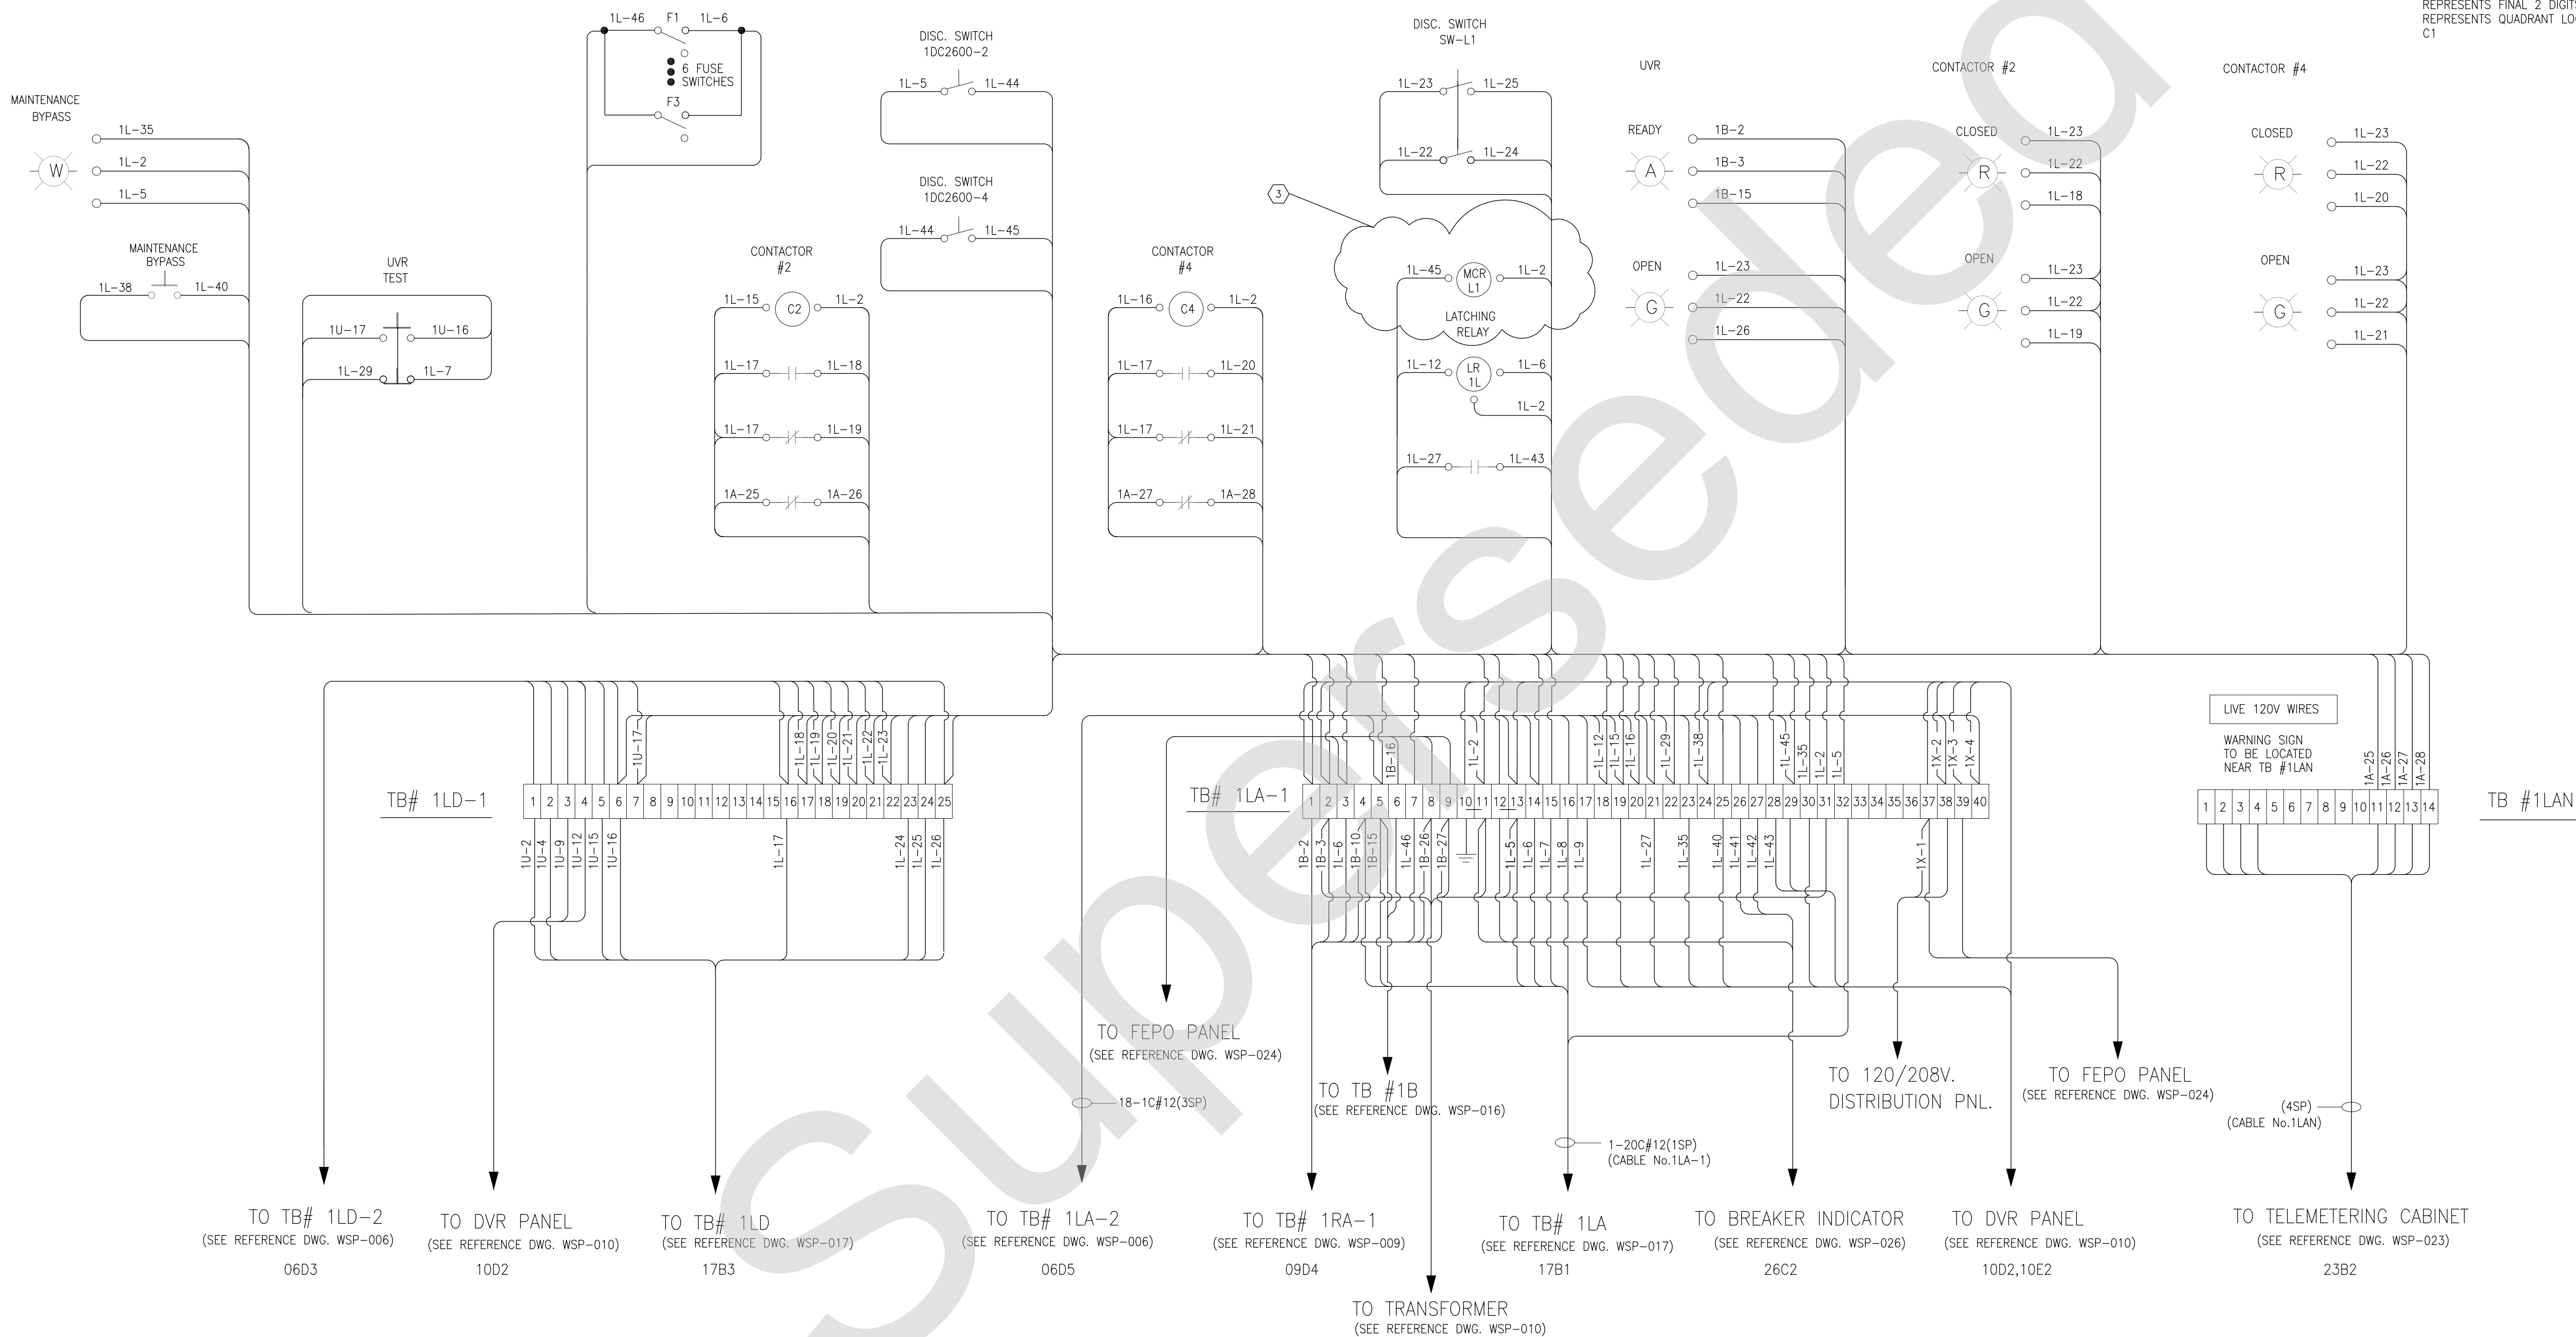

GO TRANSIT PROJECT NO. XXXXX

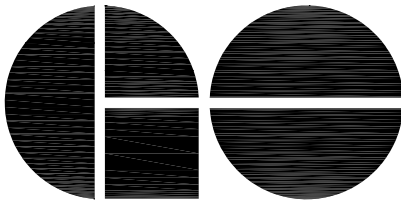REFERENCE DRAWINGS		ISSUE		REVISIONS		DRAWN BY:	DESIGNED BY:	 A Division of Metrolinx		XXXXXXXXX WAYSIDE POWER MOTOR CONTROL CENTRE LEFT SIDE WIRING DIAGRAM			
MAR/2008	WSP-007									CONTRACT NO.	DWG. NO.	REV.	SHEET
										XXXXXXXXXXXX	WSP-007	4	XX
DWG. NO.	TITLE	REV.	DATE	ISSUED FOR	REV.	DATE	SCALE: N.T.S. FULL SIZE ONLY						
					4	DEC 2013	DISCLAIMER NOTE						
					3	MAR 2013	UPDATES AND ADDITIONS						
					2	JULY 2012	NOMENCLATURE REVISION						
					1	SEPT.2010	GENERAL REVISIONS						