




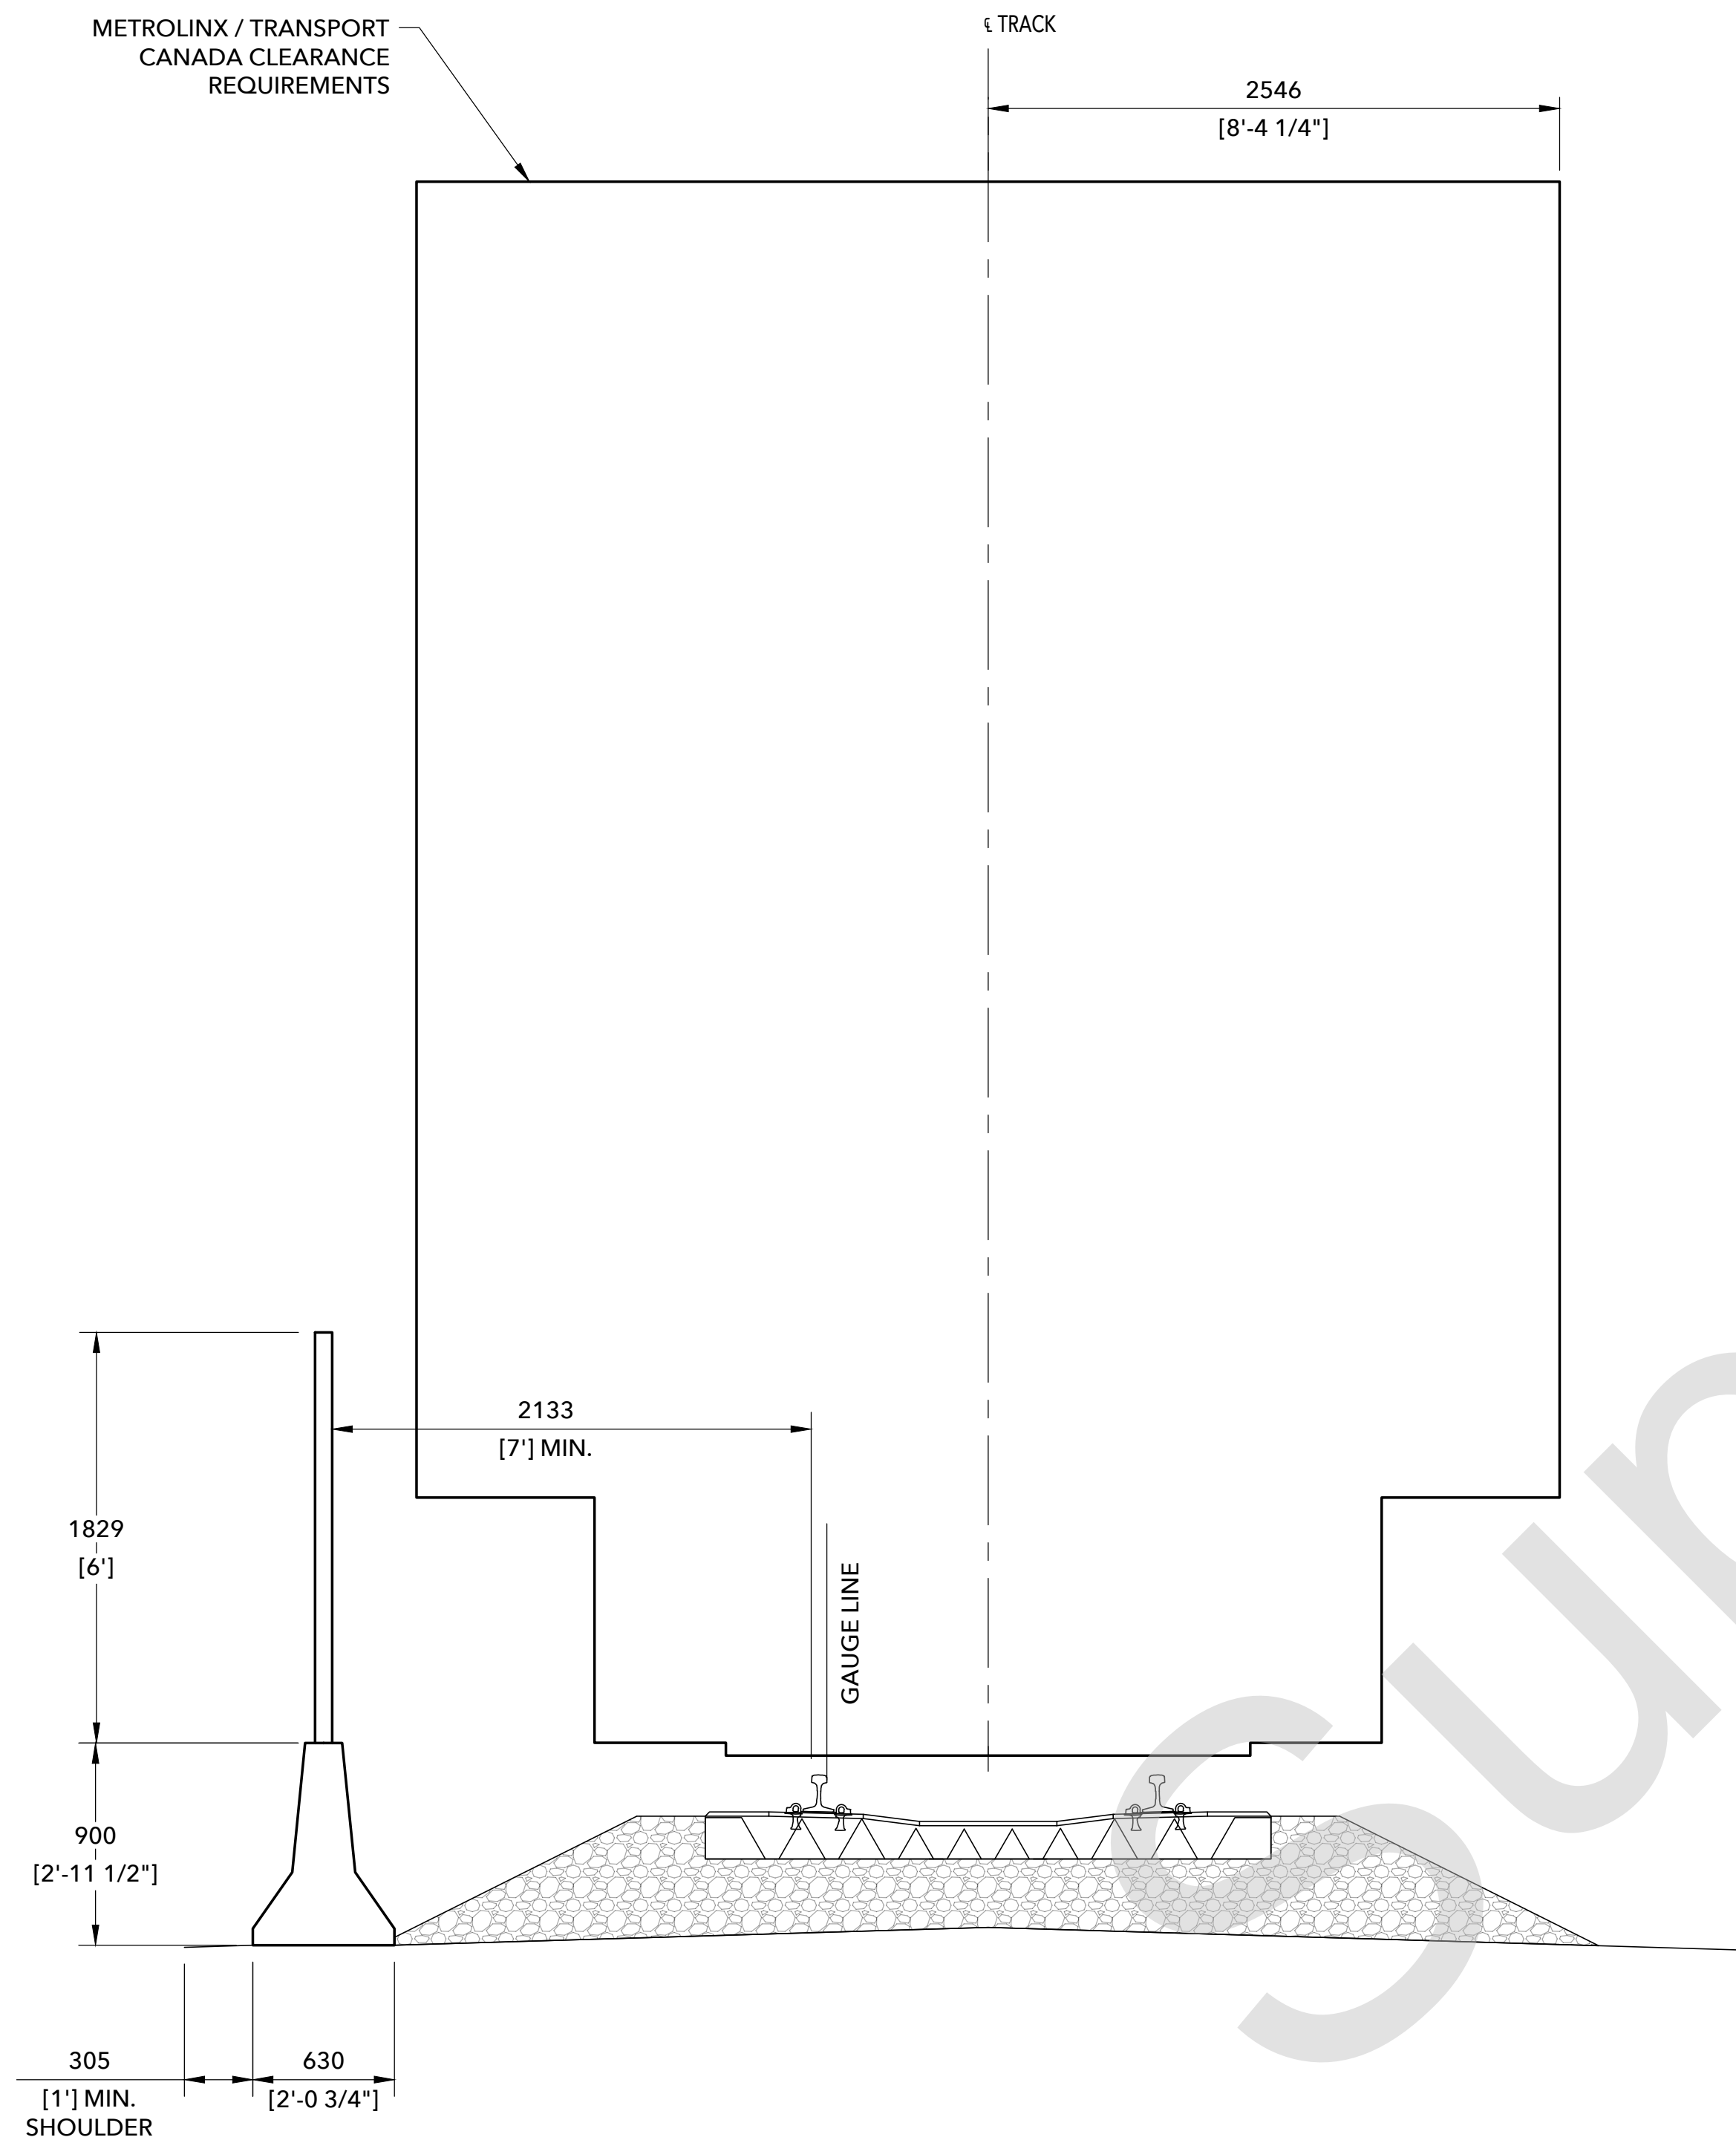


CONTINUOUS WORK ZONE (CWZ) FENCING LOCATION

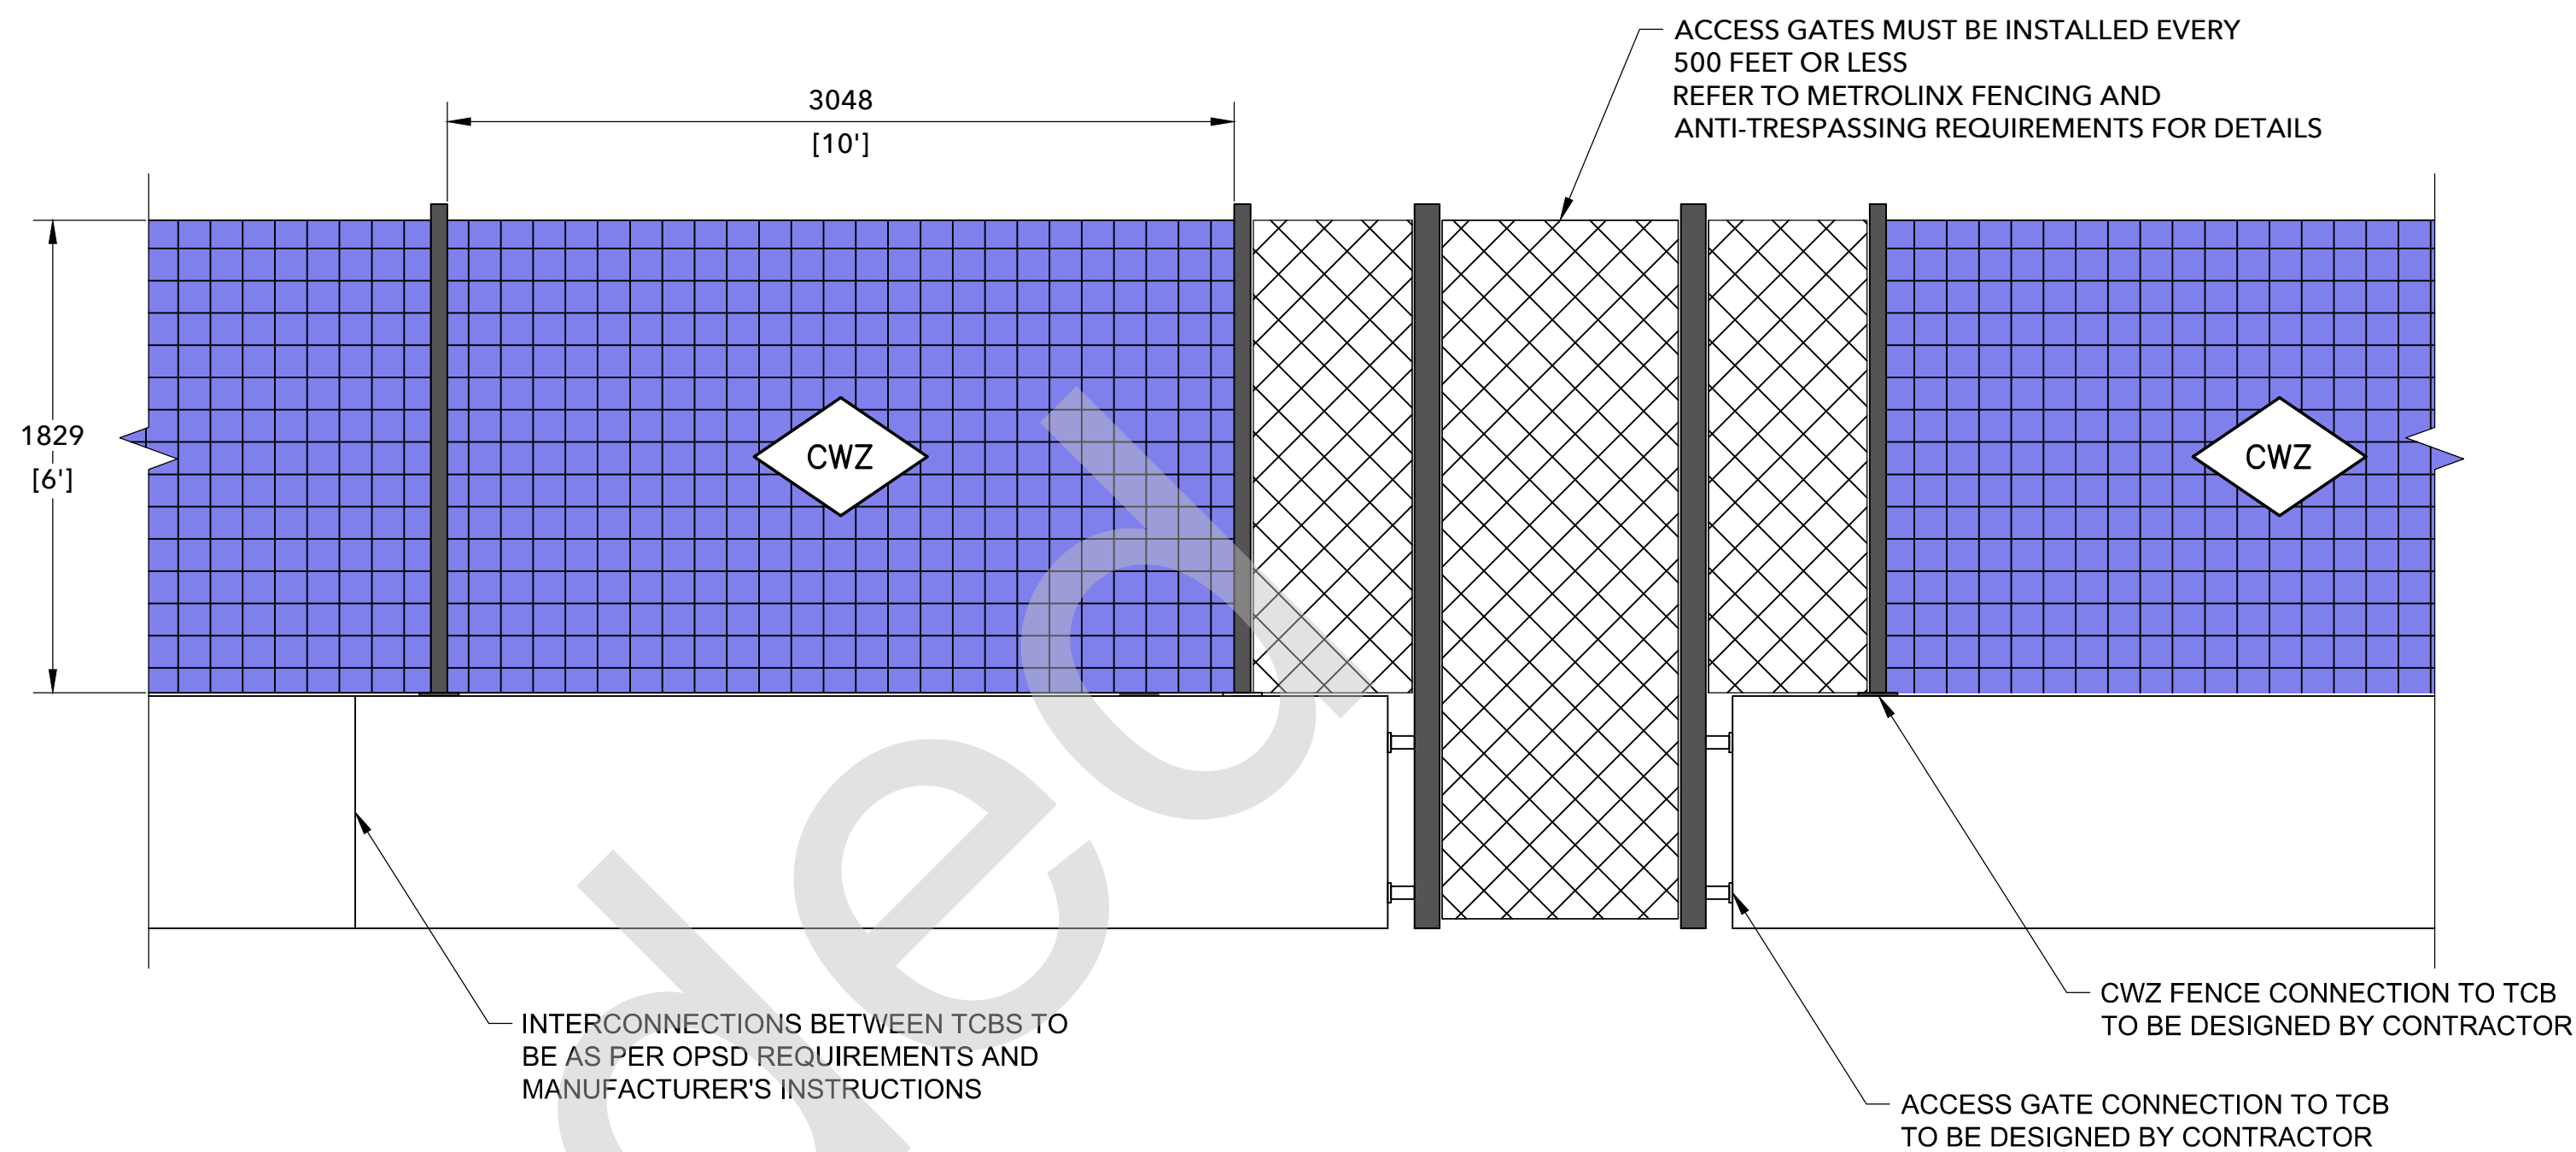

CWZ FENCING ELEVATION

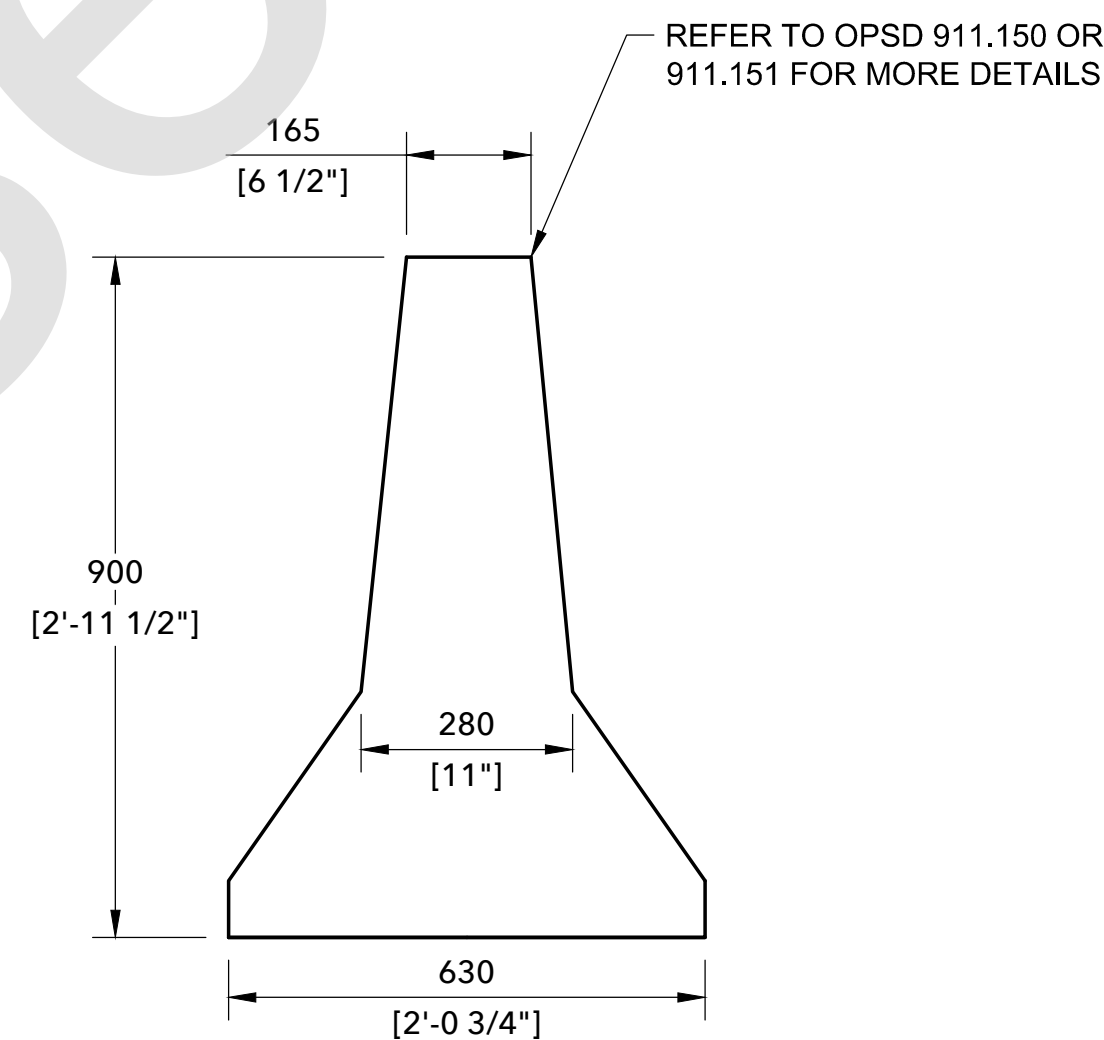

TEMPORARY CONCRETE BARRIER (TCB) ELEVATION

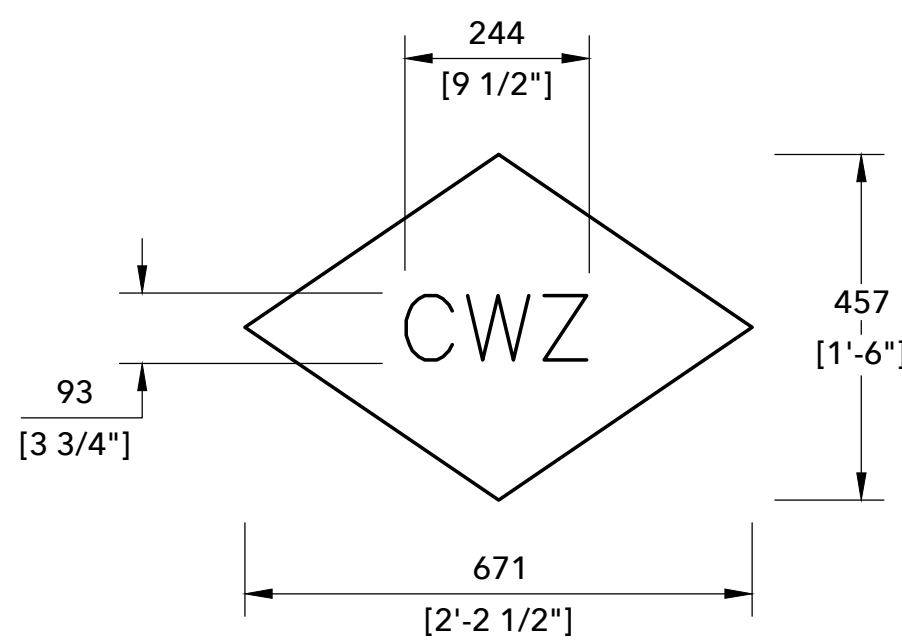

CWZ LOGO DETAILS

GENERAL NOTES:

- CWZ FENCING SHALL HAVE NAVY BLUE FABRIC, 6FT IN HEIGHT (5'8" NOMINAL), WITH 90% BLOCKAGE.
- CWZ FENCING SHALL HAVE THE CWZ LOGO STAMPED OR PRINTED TWO TIMES PER 50' OF LENGTH.
- CWZ FENCING SHALL BE PROVIDED IN ACCORDANCE WITH METROLINX GEI MODULE 4, SECTION 4.4.
- TCBs SHALL BE PROVIDED IN ACCORDANCE WITH OPSD 911.150 OR 911.151.
- ALTERNATIVE BARRIERS MAY BE INSTALLED IN ACCORDANCE TO METROLINX GEI MODULE 4, SECTION 4.5.
- FOR CURVED TRACK, CWZ OFFSET MUST TAKE INTO CONSIDERATION CURVATURE AND SUPERELEVATION AS SHOWN IN STANDARD PLAN GTS-3004 SHEET 1.

METRIC CONVERSION: 1 inch=25.4mm, 1 foot=304.8mm			
0	25/04/30	INITIAL VERSION ESTABLISHED	
No.	Date	Revision	By Approved
Standard/ CONTINUOUS WORK ZONE FENCING WITH TEMPORARY CONCRETE BARRIERS			
Drawn	NA	Checked	MD
Approved	By Approved Director, Engineering		
 METROLINX			
Date	APRIL 30, 2025	Plan Number	GTS-3006
		Rev	0
REFERENCE: GTS-3004			Sheet 1 OF 1