




NOTE:
THIS DRAWING IS PROVIDED FOR INSTRUCTIONAL DESIGN PURPOSES ONLY BASED ON METROLINX GO TRANSIT DESIGN GUIDELINES AND REQUIREMENTS. THE CONSULTANT SHALL VERIFY FOR LOCAL CODE COMPLIANCE, EXISTING SITE CONDITIONS AND INTER DISCIPLINARY DRAWING COORDINATION. ALL DIMENSIONS AND SPECIFICATIONS SHOULD BE VERIFIED BY CONSULTANT AND/OR CONTRACTOR BEFORE ACTUAL CONSTRUCTION BEGINS.

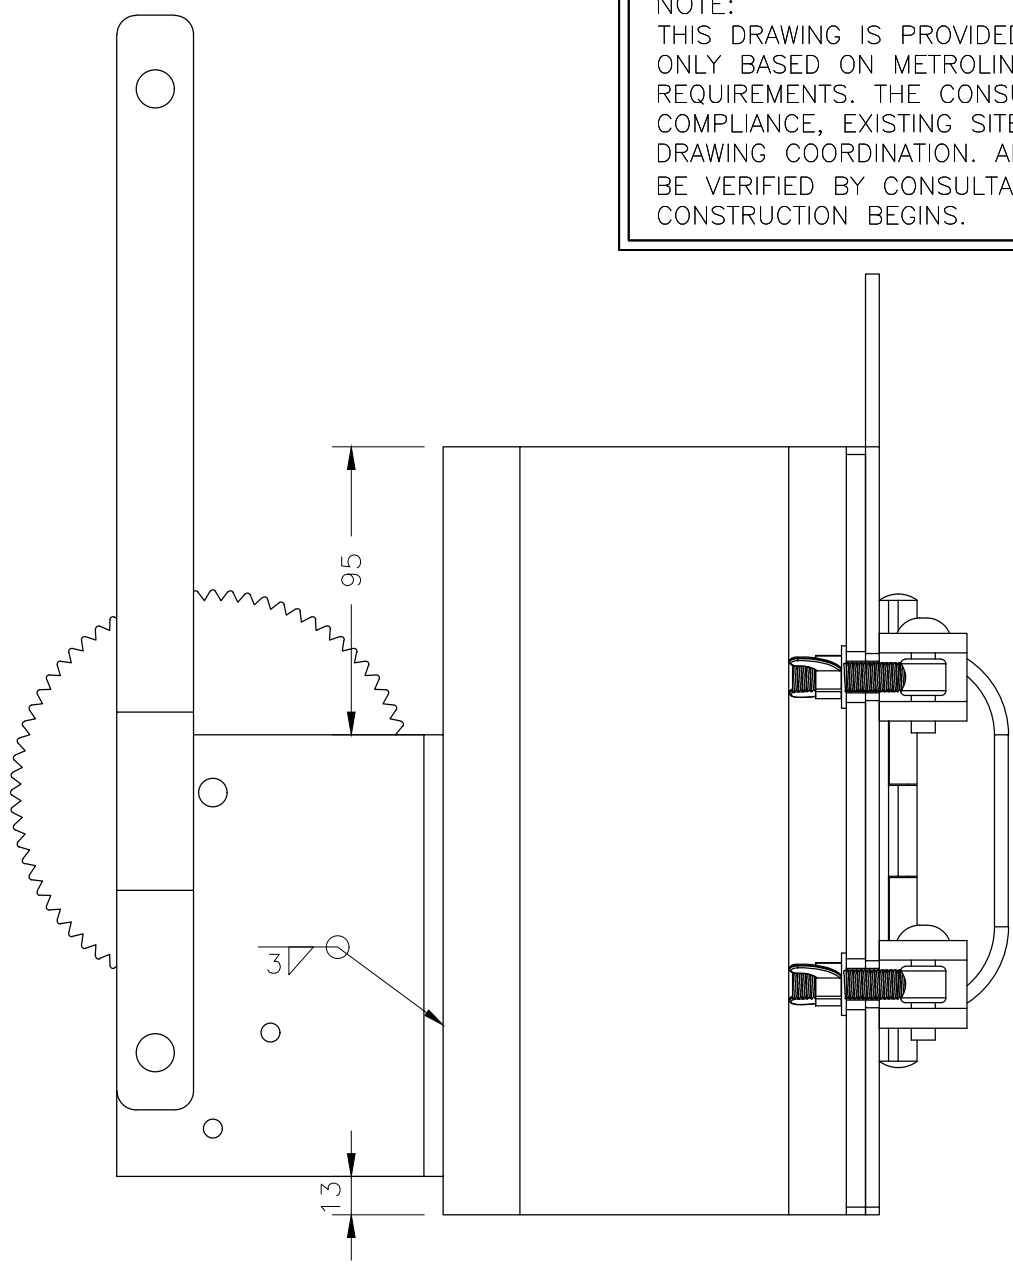

B
ELEVATION
RIGHT SIDE VIEW


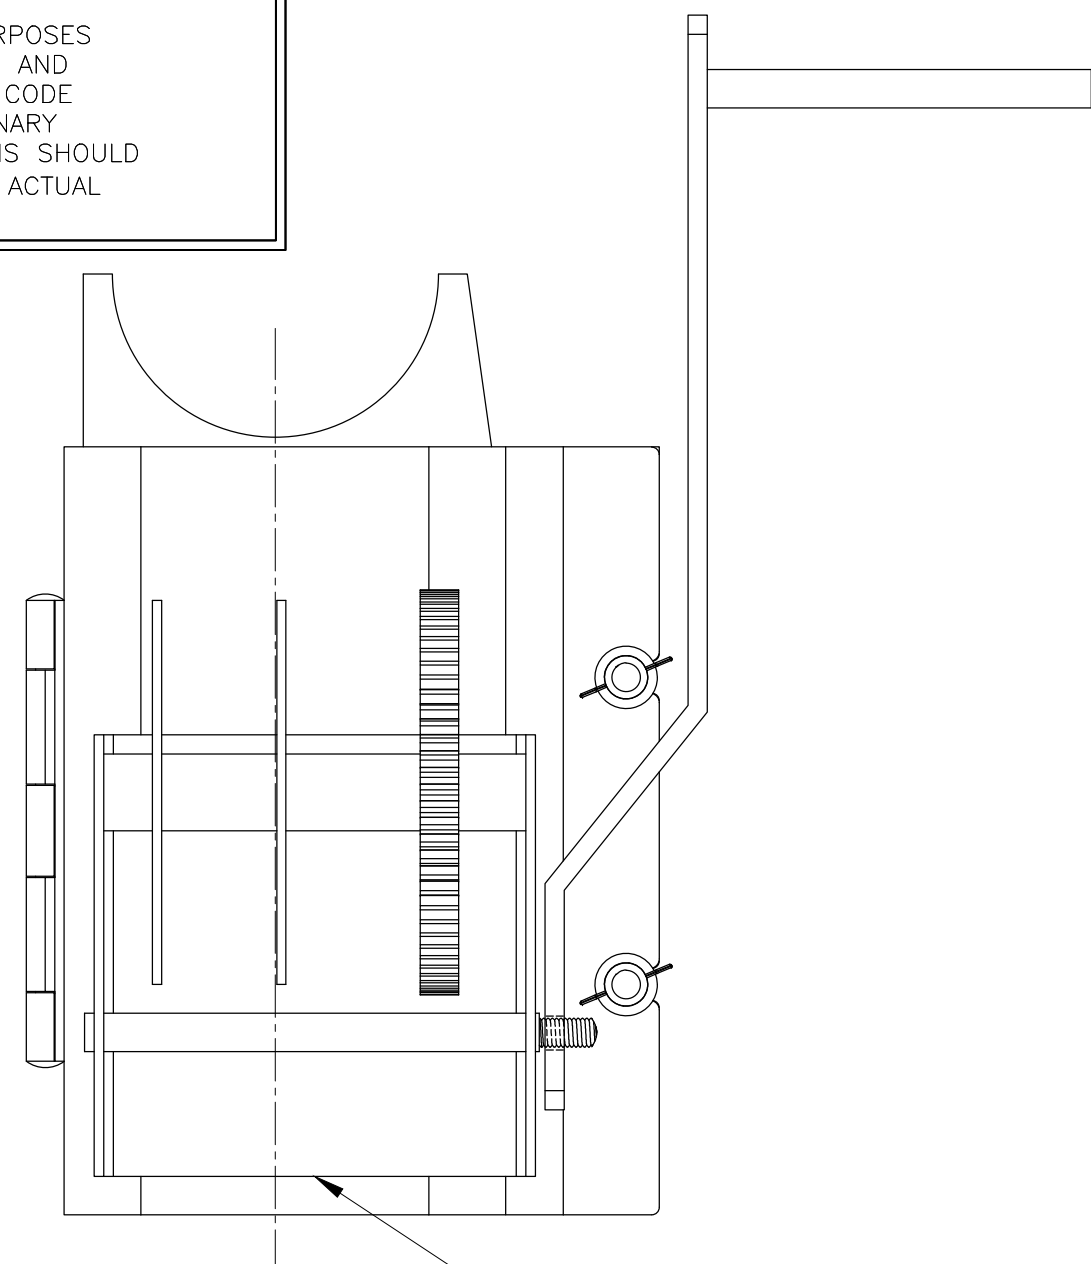


A
ELEVATION
FRONT VIEW

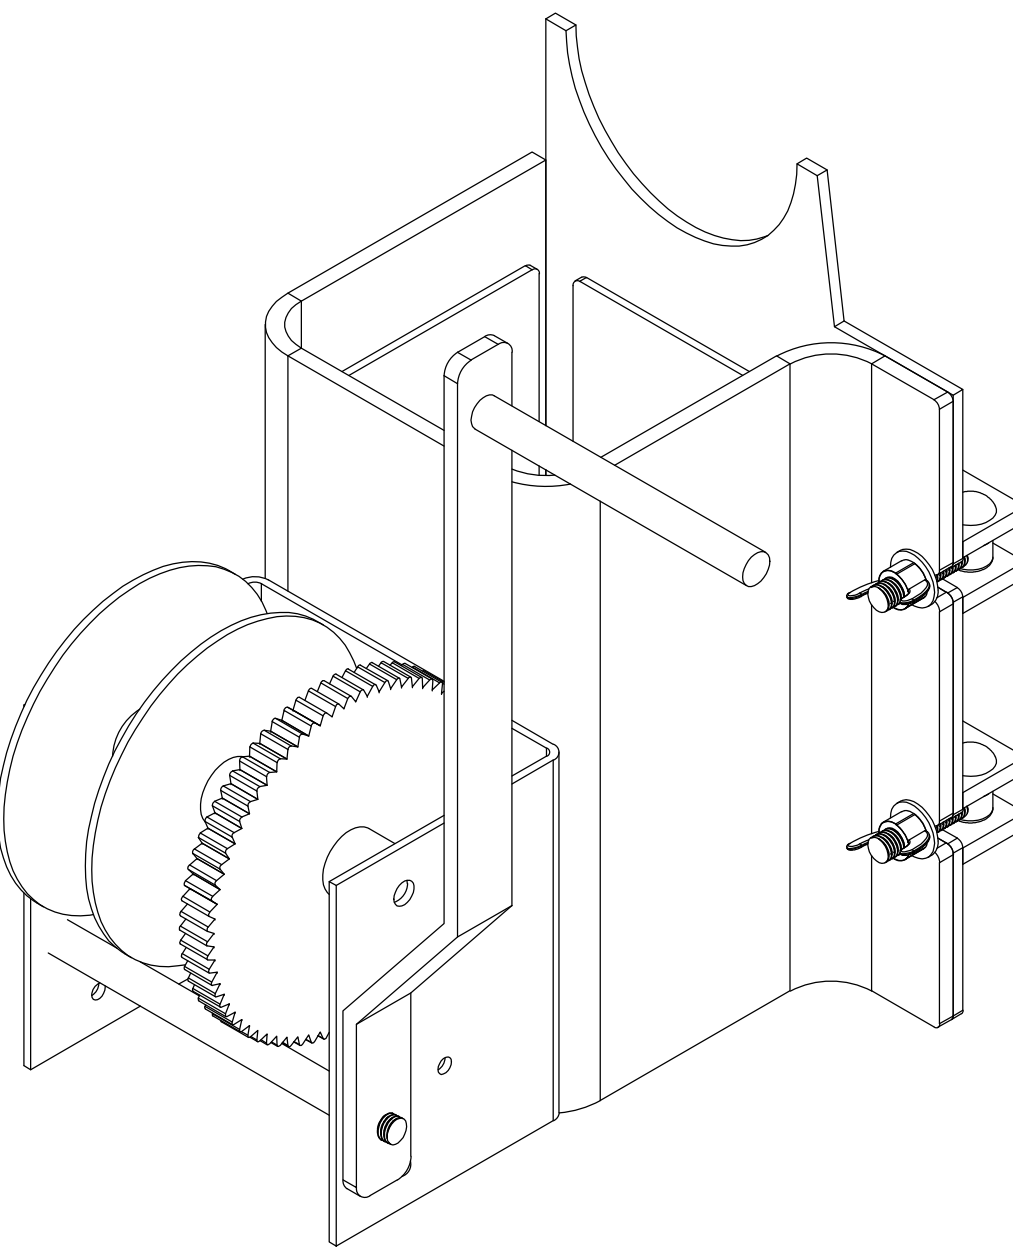


SEE LS-06H-003, DETAIL 9 FOR TOP VIEW DETAIL


ISOMETRIC VIEW
WINCH BASE & ASSEMBLY

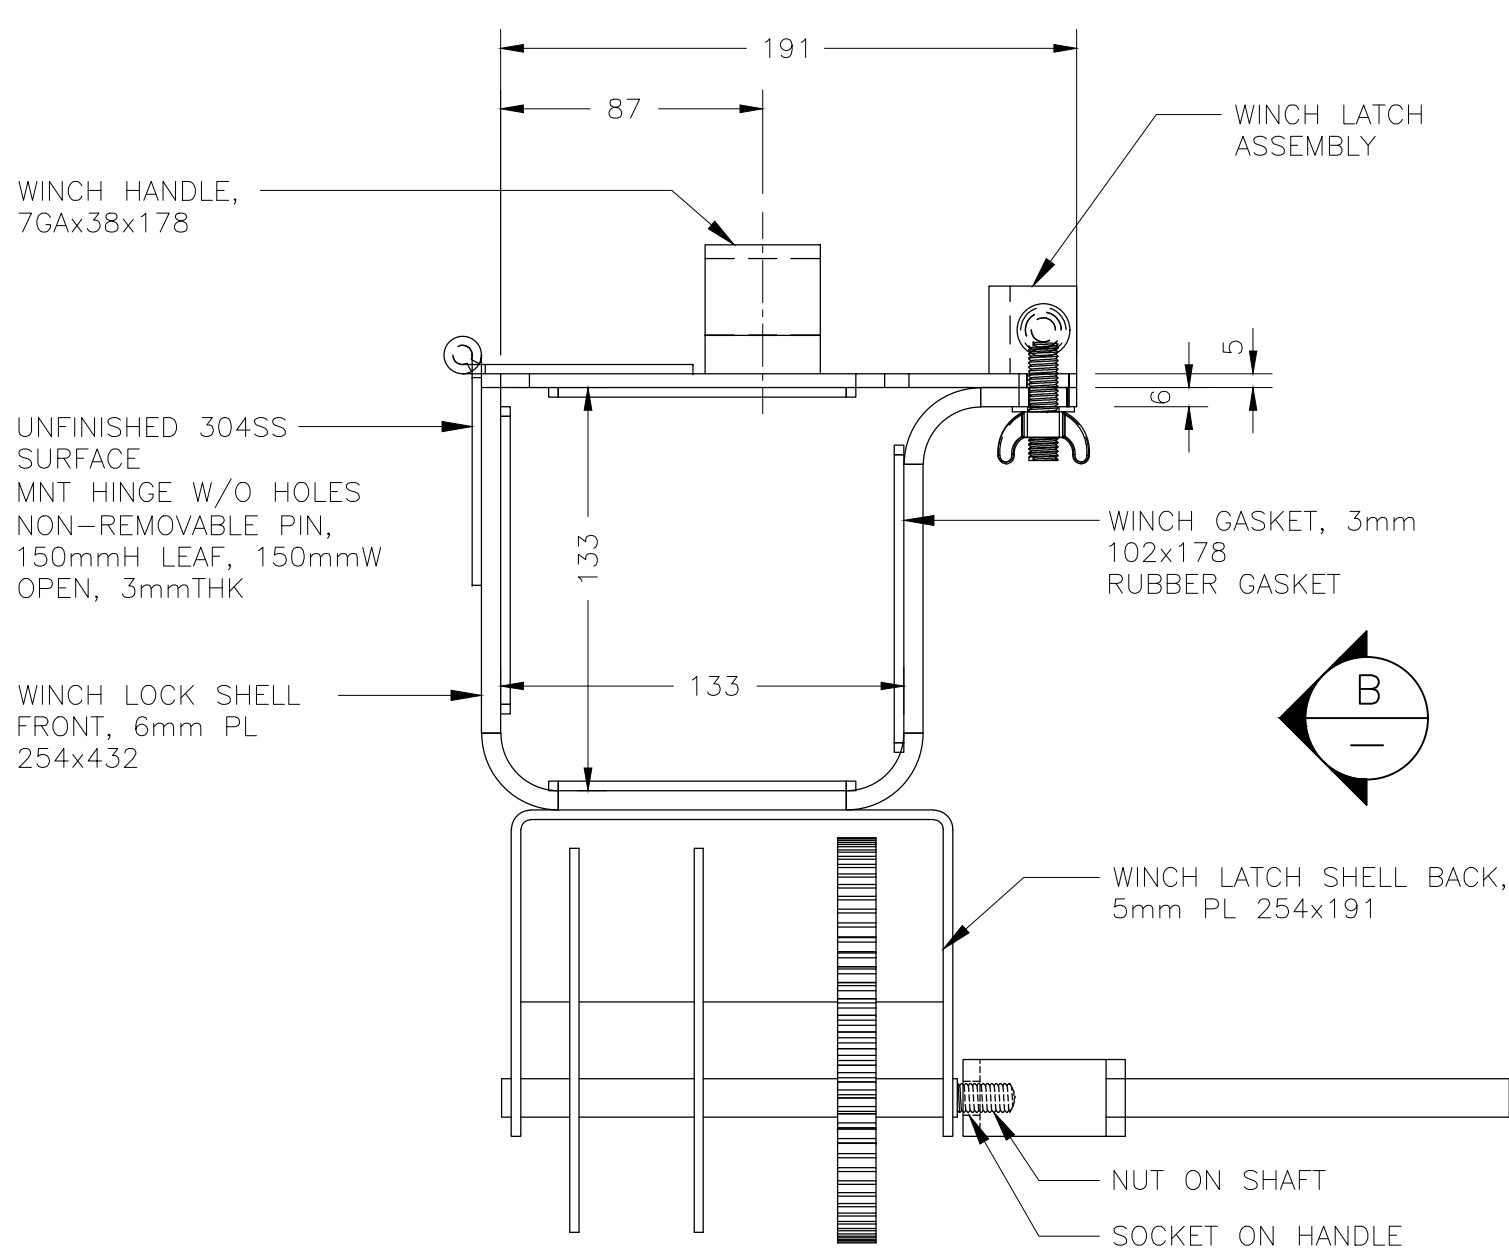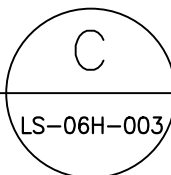

A
DETAIL
TOP VIEW

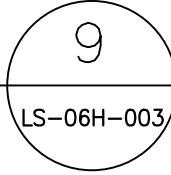


- NOTE:
- WINCH ASSEMBLY CONTAINS
 - AUTO BREAK WINCH
 - 3053mm STAINLESS STEEL CABLE
 - SAFETY HOOK SYSTEM
 - NUTS & BOLTS TO BE STAINLESS STEEL.
 - NUT ON SHAFT & SOCKET ON HANDLE DESIGN TO ALLOW DRILL TO TURN WINCH
 - DO NOT DRILL INTO POLE TO MOUNT BOX. USE STAINLESS STEEL BANDING TO SECURE PROPERLY TO POLE.
 - BOX IS TO BE KEY LOCKING TYPE.
 - DIN RAILS PROVIDED AS NEEDED.
 - RECEPTACLES INSIDE ENCLOSURE SHALL BE GFI OR BETTER.
 - NO POWER BARS OF ANY KIND ALLOWED.

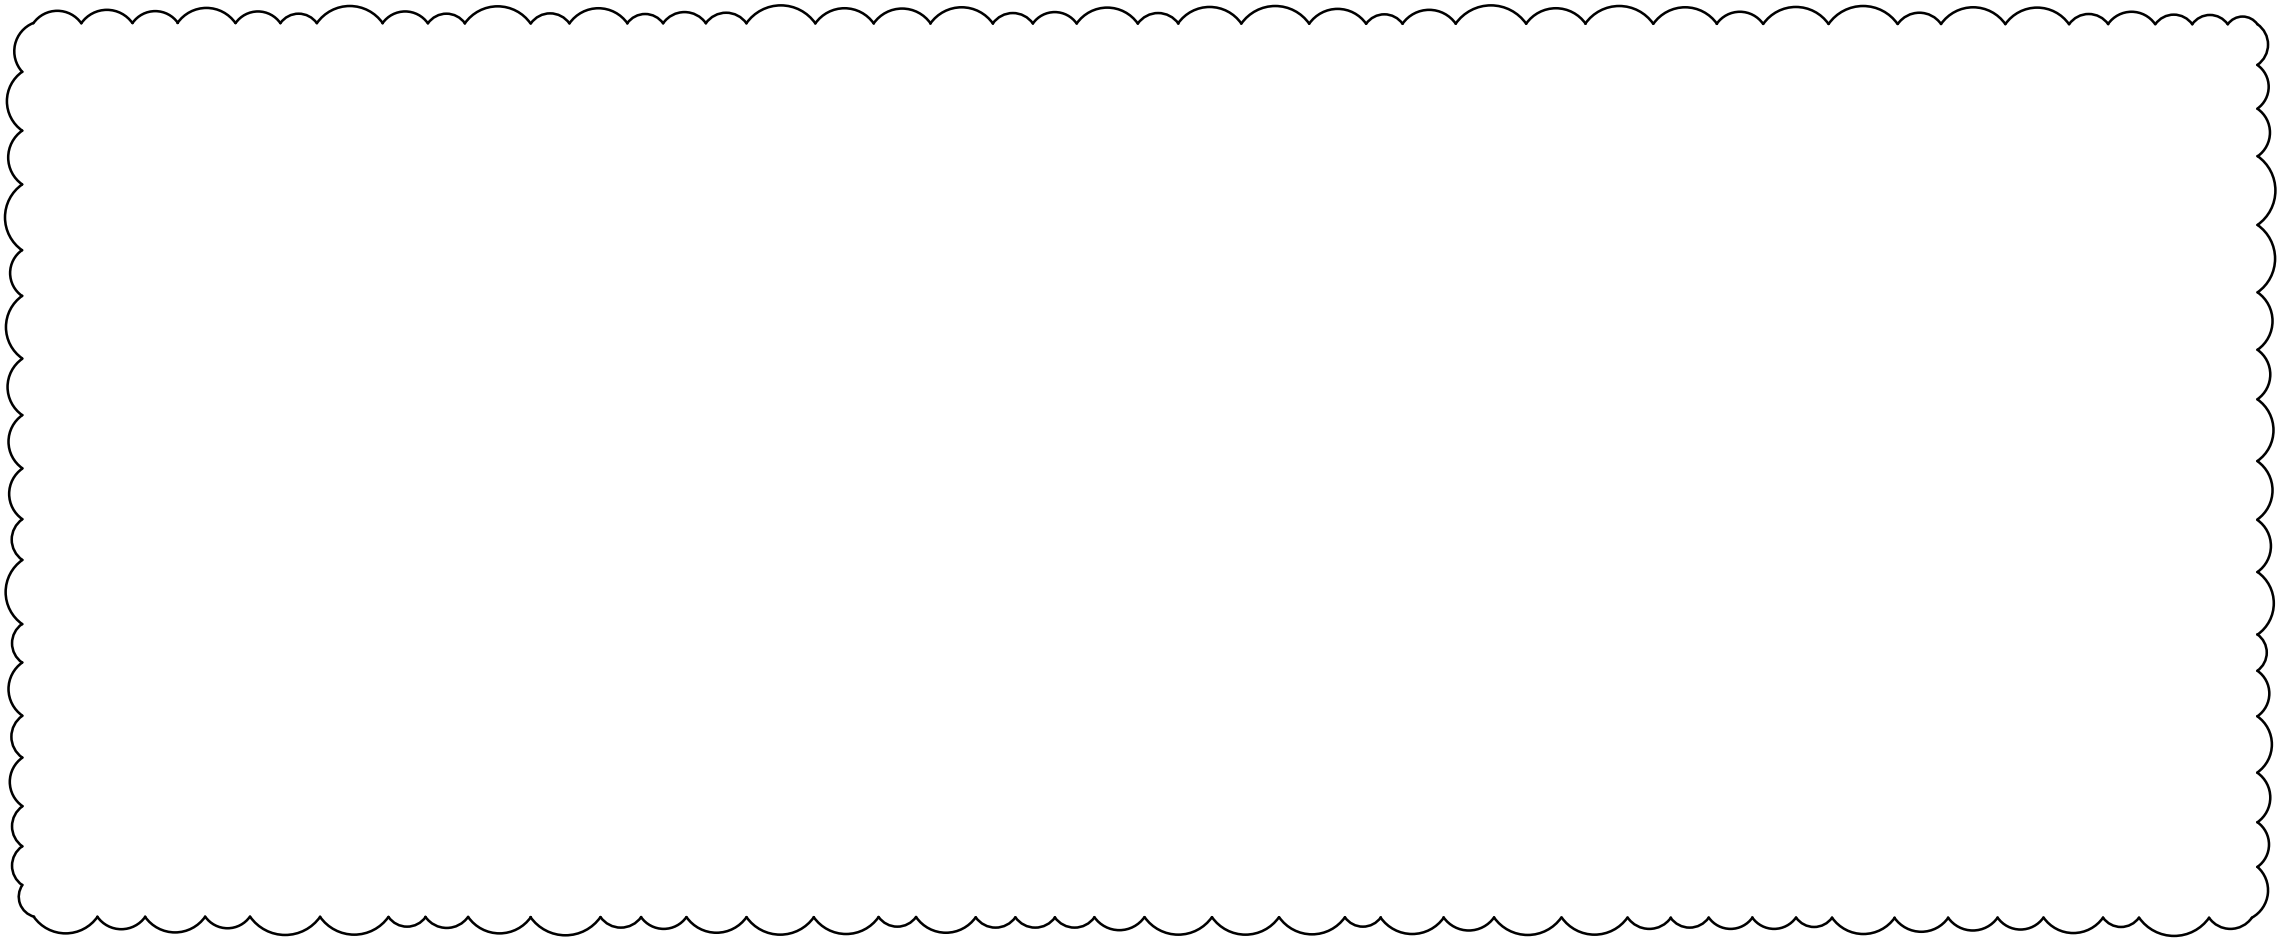


METRIC


ALL DIMENSIONS SHOWN ARE IN METRES AND/OR MILLIMETRES UNLESS OTHERWISE NOTED.

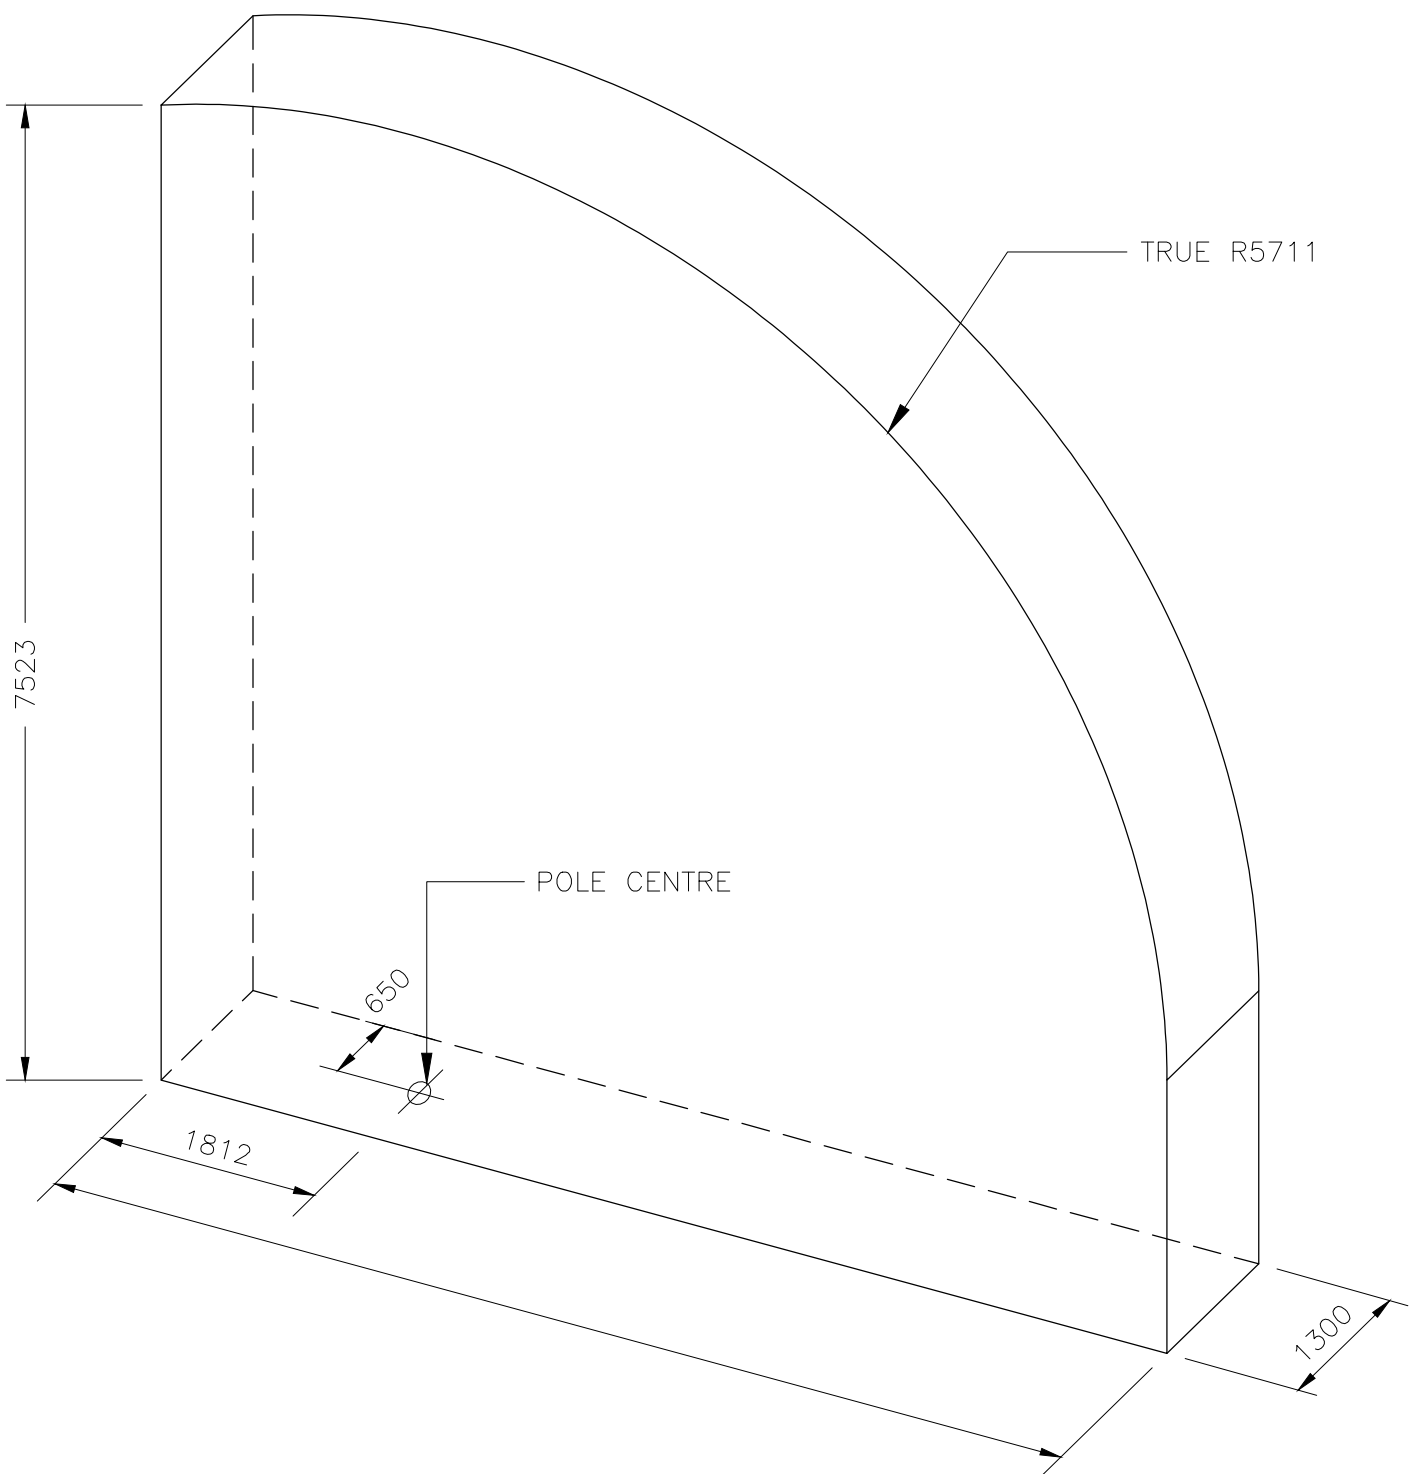

3D CLEARANCE FOOTPRINT (LIMITS)

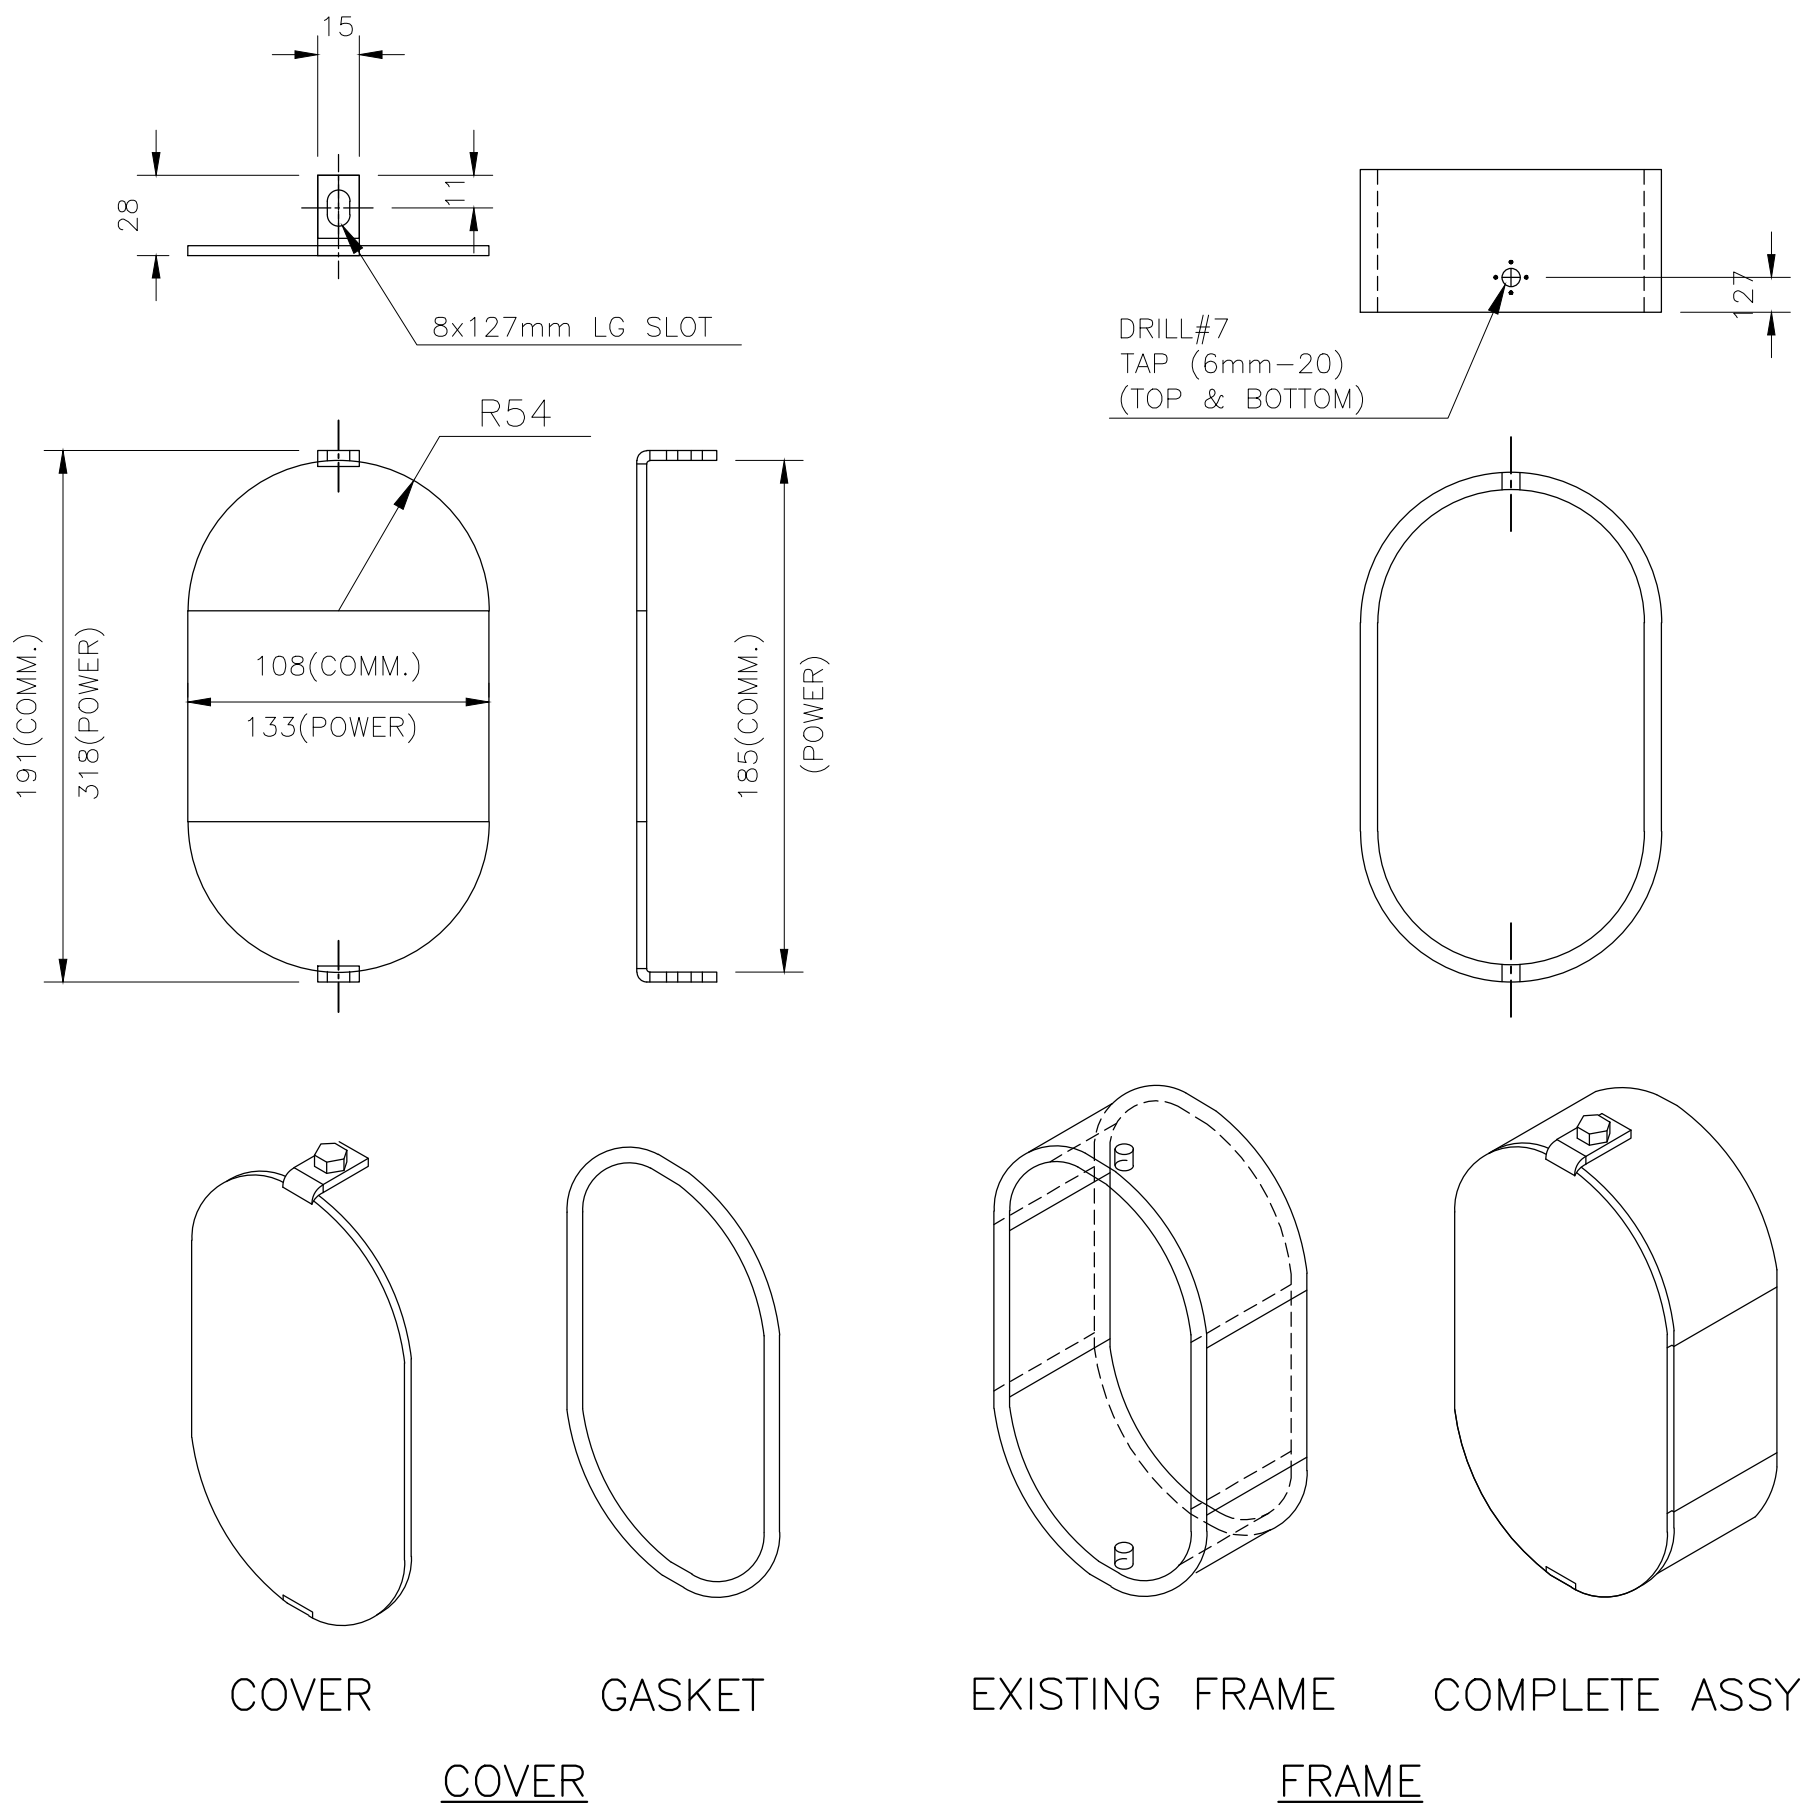

DETAIL
TAMPER PROOF
HANDHOLE ASSEMBLY

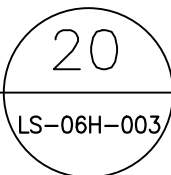

METROLINX PROJECT NO. XXXXXX

REFERENCE DRAWINGS		ISSUE		REVISIONS		DRAWN BY:	DESIGNED BY:		XXXXXXXXX STATION 6m LIGHT STANDARD-HINGED POLE WINCH ASSEMBLY				
						YY/MM/DD	YY/MM/DD			CONTRACT NO. XX-200X-EN-XXX	DWG. NO. LS 06H-003	REV. 3	SHEET
						CHECKED BY:	APPROVED BY:						
				3	24/07/05	RELOCATED DETAIL TO DWG LS 06H-001.1	YY/MM/DD						
				2			SCALE: N.T.S. FULL SIZE ONLY						
		00	09/07/17	ISSUED FOR CLIENT REVIEW		1	20/12/13	DISCLAIMER NOTE					
DWG NO.	TITLE	NO.	DATE	ISSUED FOR		REV.	DATE						