
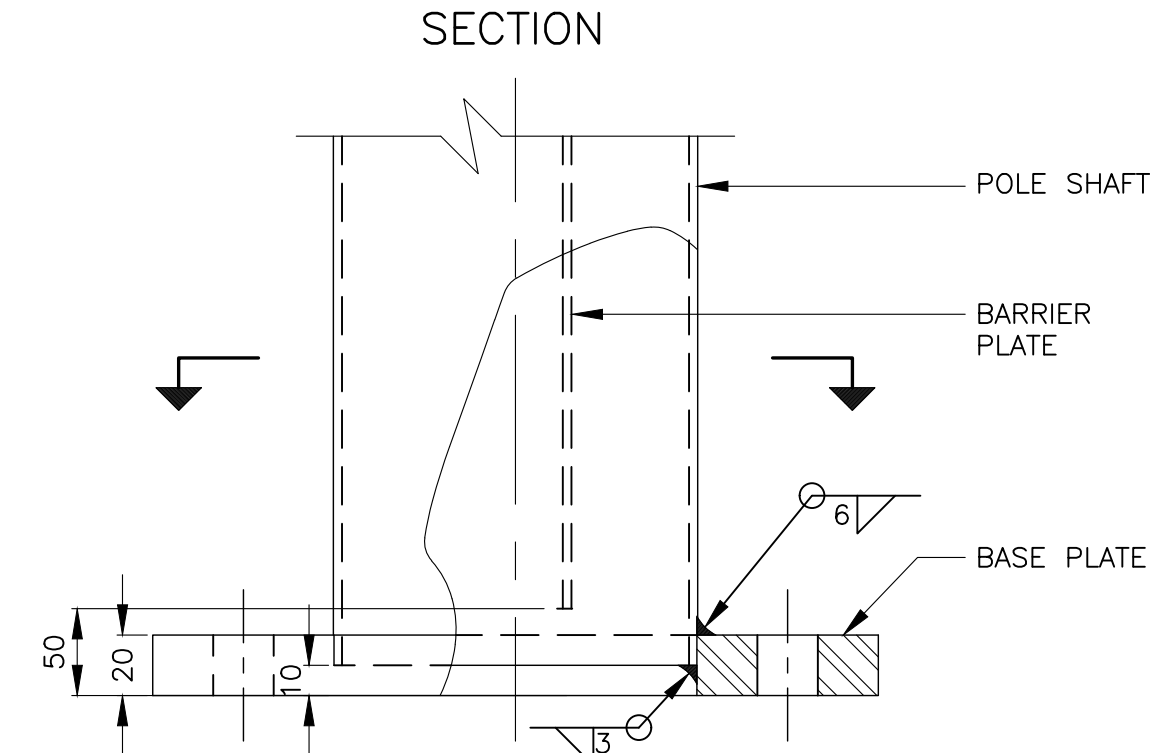
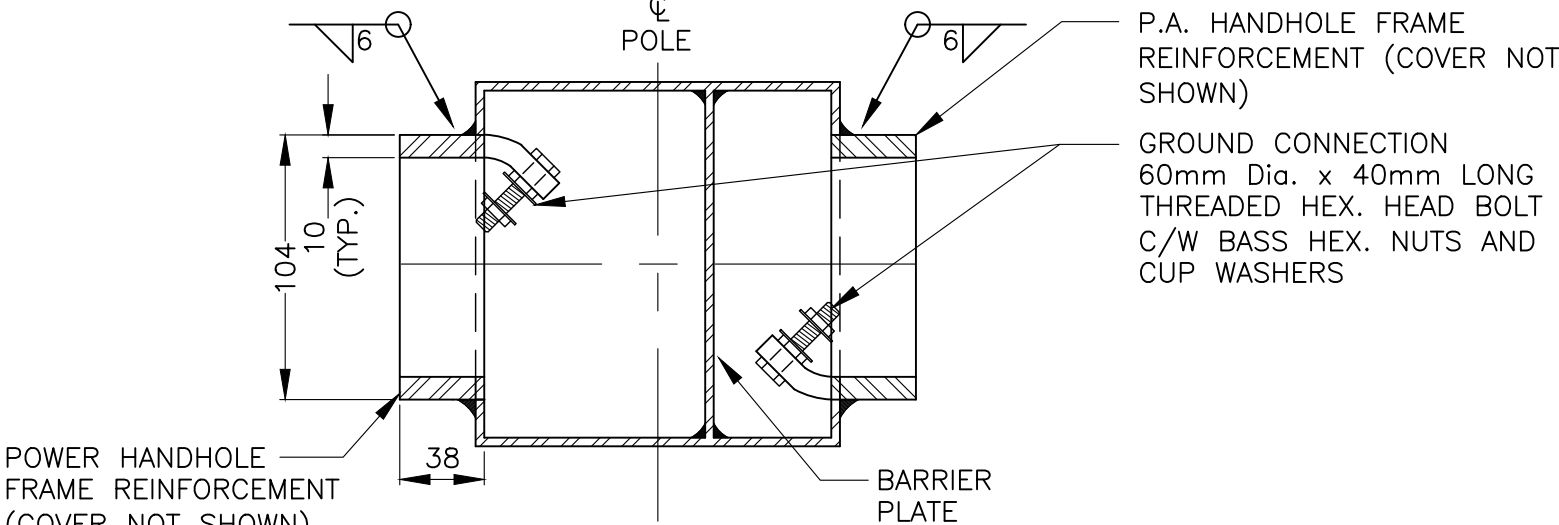


ALL DIMENSIONS SHOWN ARE
IN METRES AND/OR MILLIMETRES
UNLESS OTHERWISE NOTED.

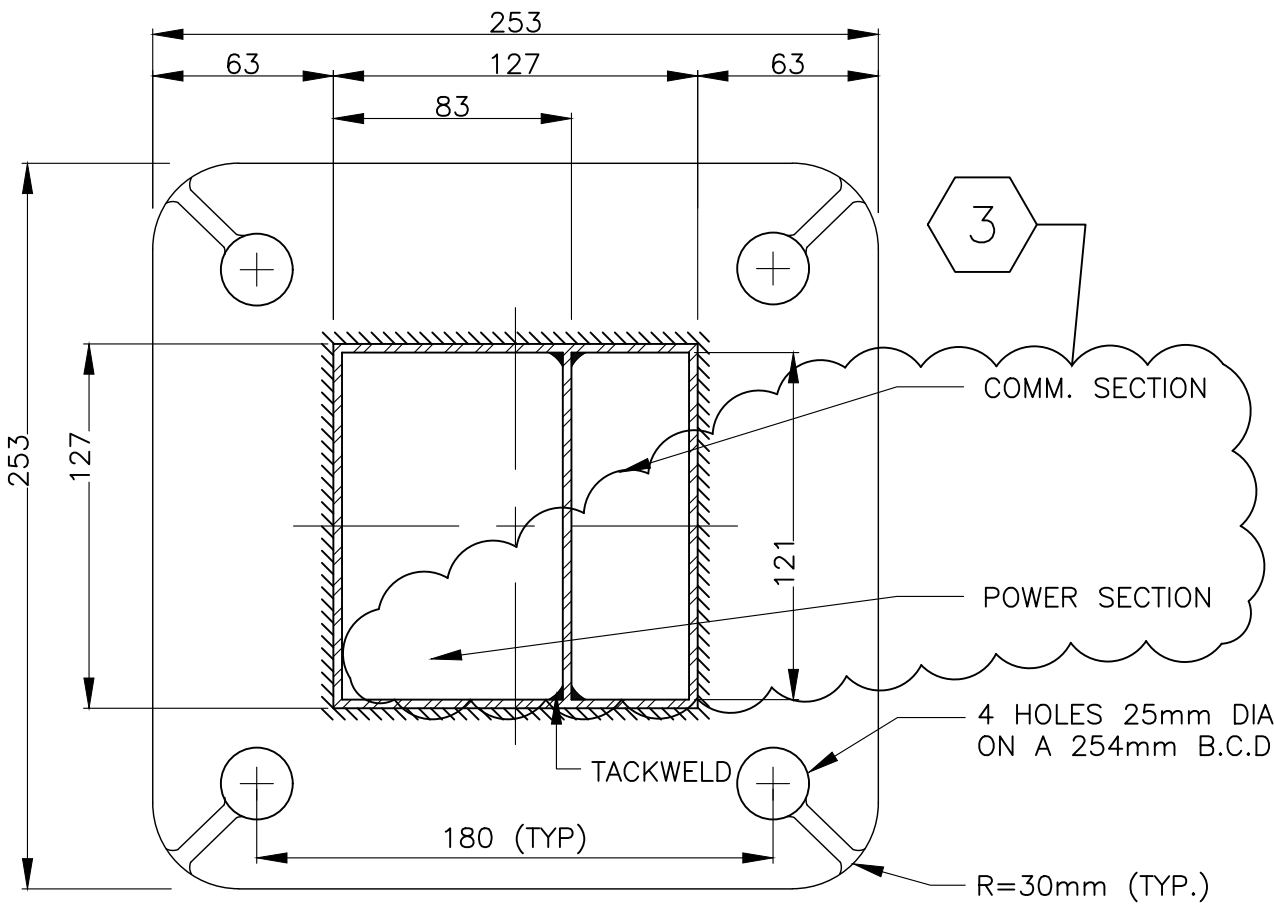


PART ELEVATION

DETAIL
BASE PLATE

2

LS-06-001,LS-06-002,
LS-06-004

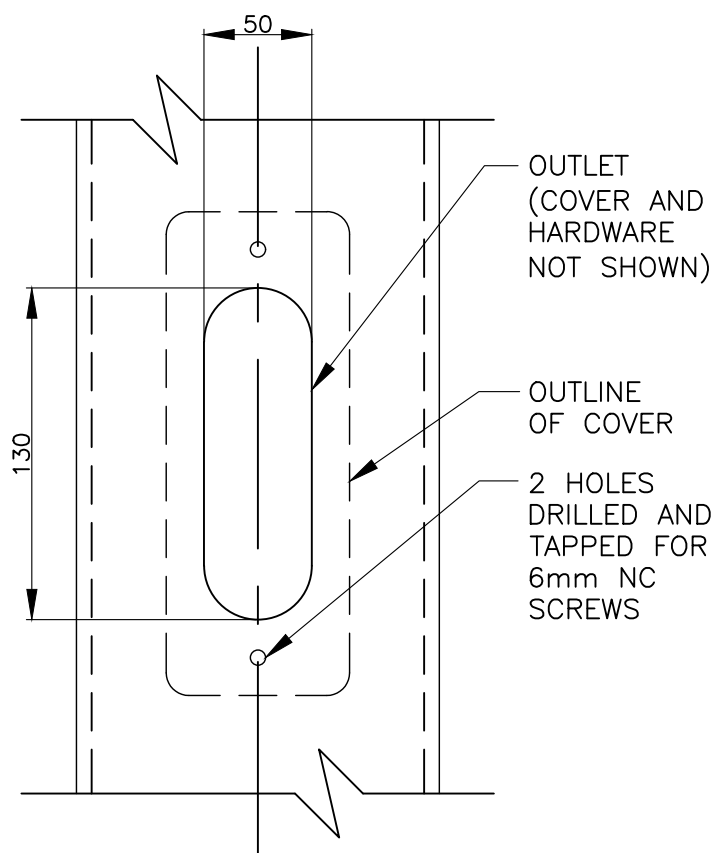


FRONT VIEW

SECTION


DETAIL
COMM. OUTLET

5

LS-06-001

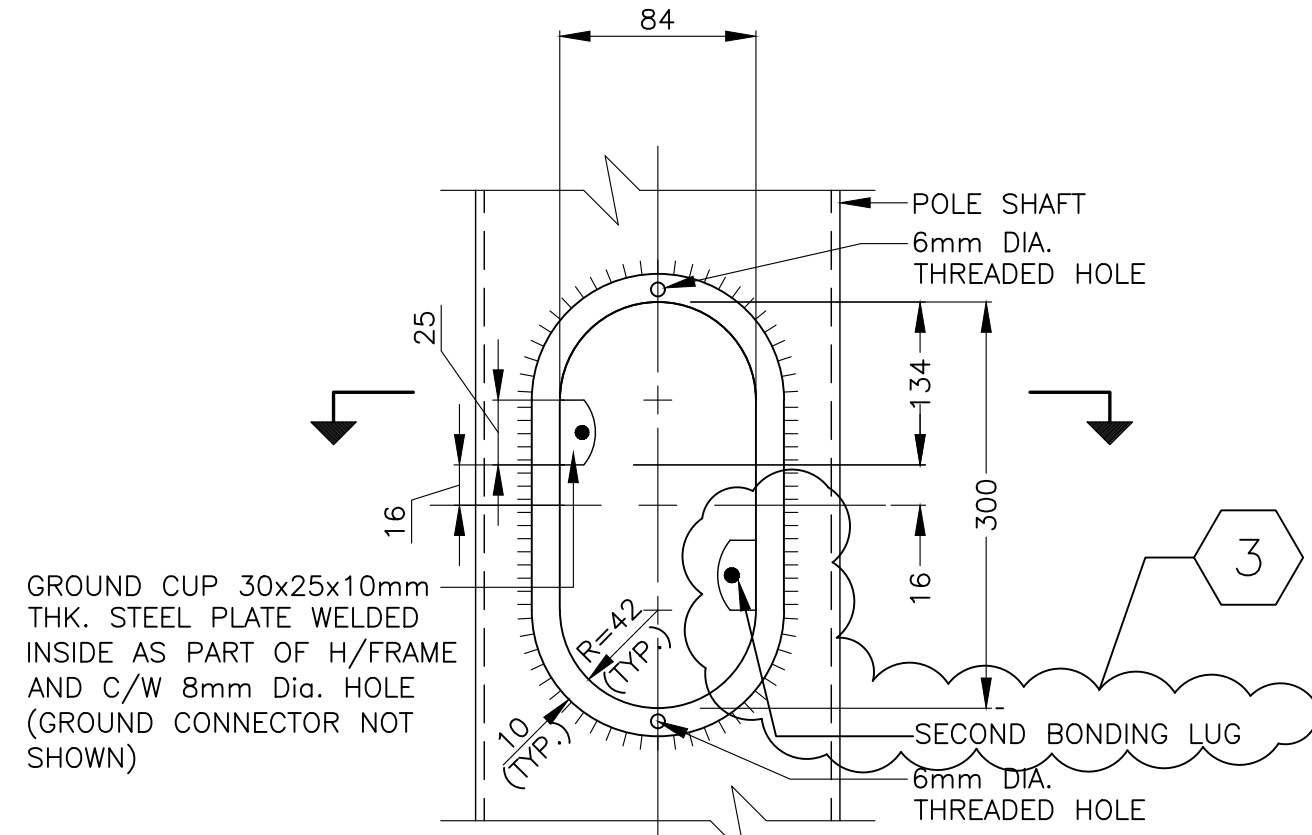

FRONT VIEW
AT HANDHOLES

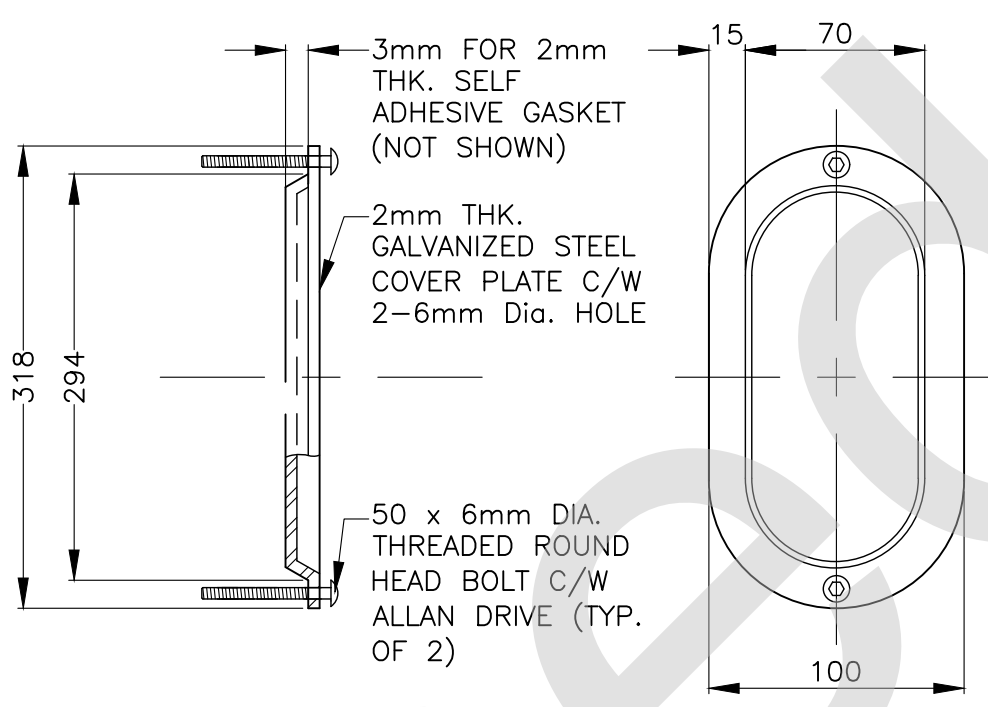


SIDE VIEW

FRONT VIEW

DETAIL
HANDHOLE AND COVER

3

LS-06-001

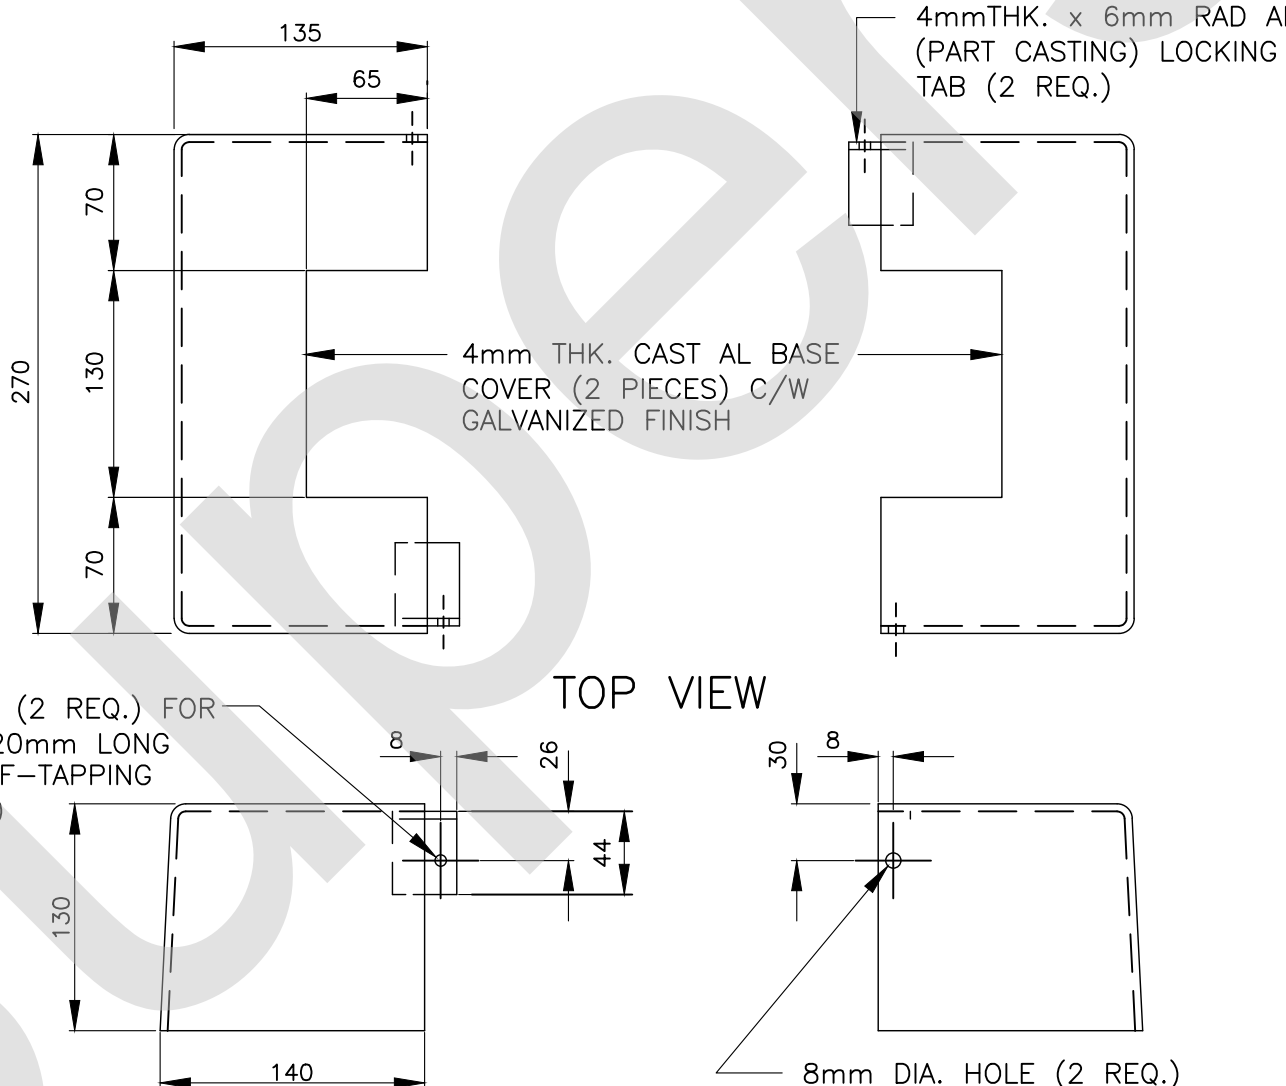


TOP VIEW

SIDE VIEW

DETAIL
FULL BASE COVER

6


LS-06-001

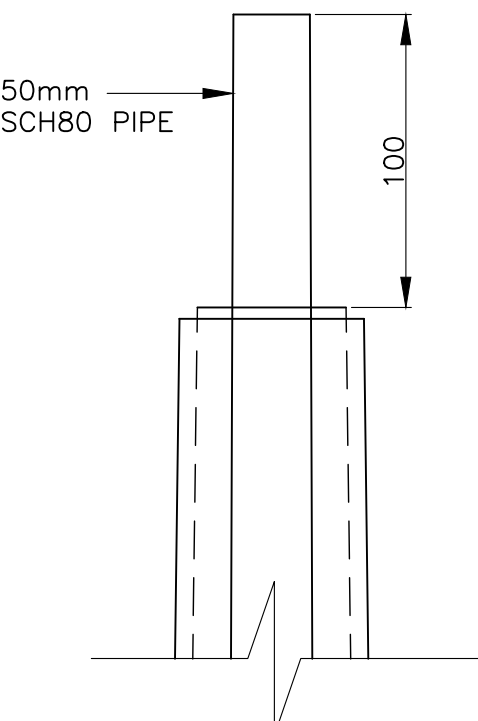


DETAIL
POLE TOP

4

LS-06-001

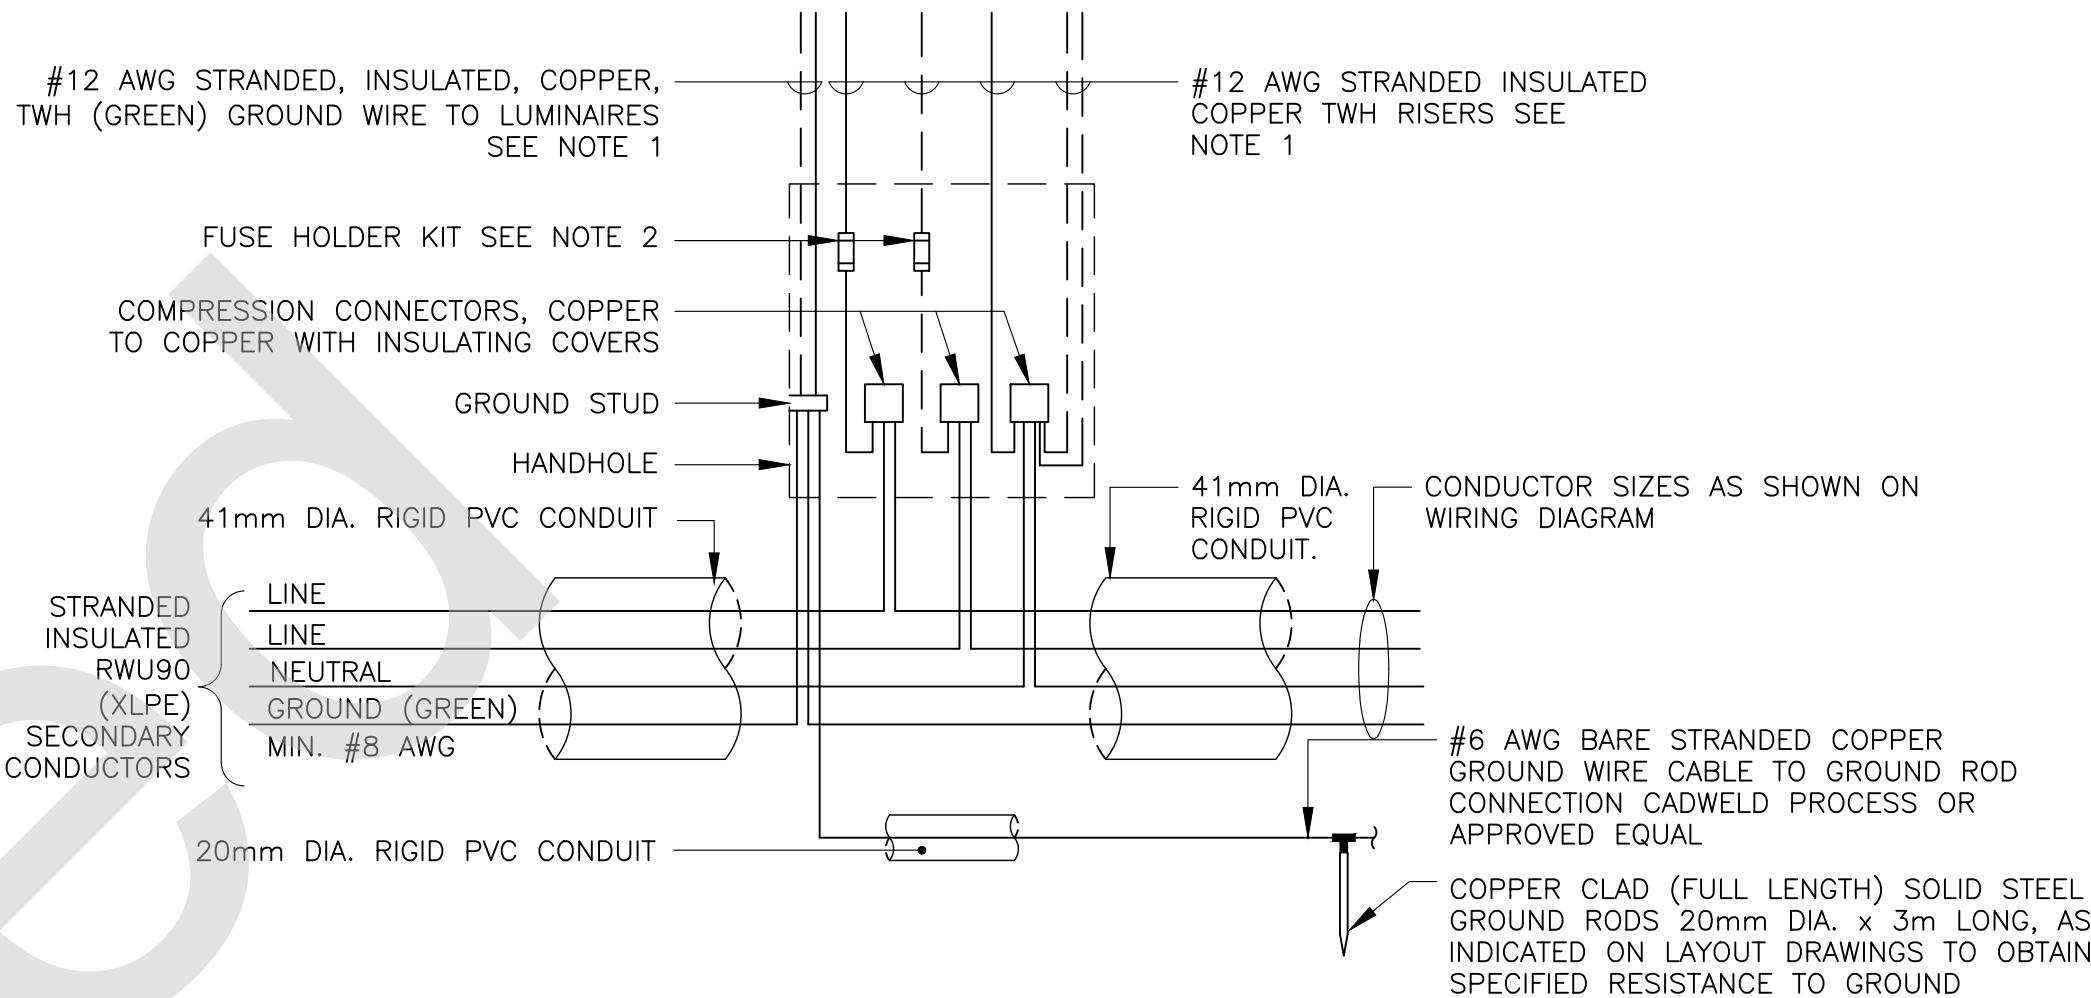

120/208 VOLT, 1 PHASE SYSTEM

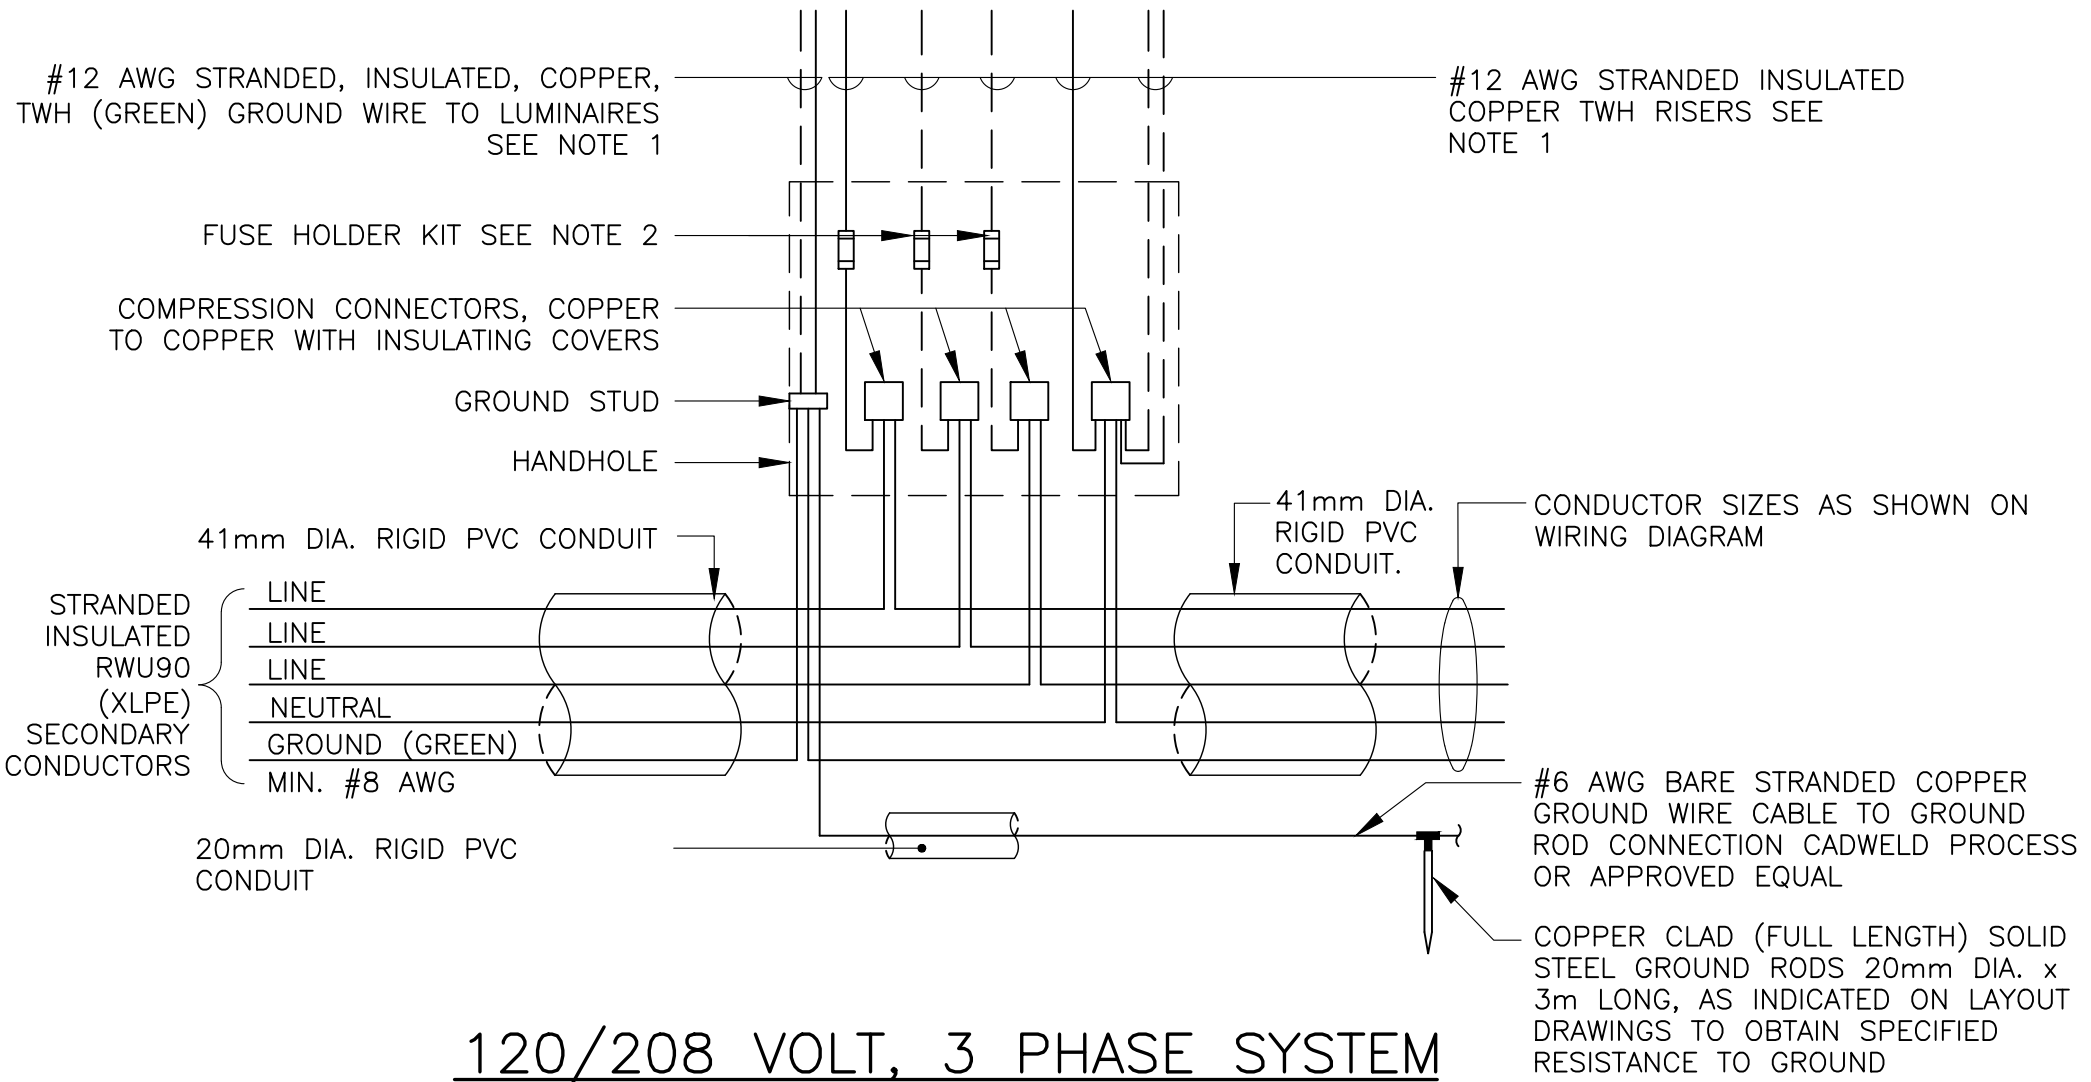

120/208 VOLT, 3 PHASE SYSTEM

NOTES:

- BROKEN LINES INDICATE ADDITIONAL CONDUCTORS FOR DOUBLE LUMINAIRE INSTALLATION AND / OR ALTERNATE CIRCUIT IN ACCORDANCE WITH PLATFORM LIGHTING AND WIRING DIAGRAM DRAWINGS.
- IN-LINE WATERPROOF FUSEHOLDER 600V, 30A WITH BREAKAWAY FEATURE. GOULD GEB-11-11 C/W WATERPROOF INSULATING BOOTS AND ONE 10 AMP FUSE TYPE KTK 600 VOLTS OR APPROVED EQUAL.
- ALL GROUNDING WIRES TO BE FITTED WITH COMPRESSION LUGS BEFORE SECURING TO GROUND STUD IN POLE.
- ALL NUTS & BOLTS TO BE STAINLESS STEEL.


NOTE:
THIS DRAWING IS PROVIDED FOR INSTRUCTIONAL DESIGN PURPOSES ONLY BASED ON METROLINX GO TRANSIT DESIGN GUIDELINES AND REQUIREMENTS. THE CONSULTANT SHALL VERIFY FOR LOCAL CODE COMPLIANCE, EXISTING SITE CONDITIONS AND INTER DISCIPLINARY DRAWING COORDINATION. ALL DIMENSIONS AND SPECIFICATIONS SHOULD BE VERIFIED BY CONSULTANT AND/OR CONTRACTOR BEFORE ACTUAL CONSTRUCTION BEGINS.

GO TRANSIT PROJECT NO. XXXXXX

FACILITY

6m LIGHT POLE
BASE PLATE, COVERS AND WIRING DETAILS

CONTRACT NO.	DWG. NO. LS-06-002	REV. 3	SHEET X/XX
--------------	-----------------------	-----------	---------------

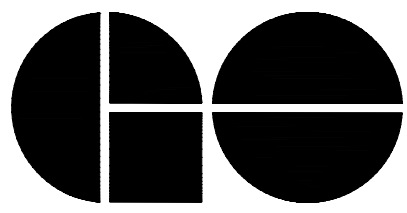

A Division of METROLINX

REFERENCE DRAWINGS			ISSUE			REVISIONS		
						3	XX	
						2	20/12/13	DISCLAIMER NOTE
						1	07/01/12	REVISED - NOMENCLATURE
DWG. NO.	TITLE		REV.	DATE	ISSUED FOR	REV.	DATE	

DRAWN BY: X.X.X. YY/MM/DD	DESIGNED BY: X.X.X. YY/MM/DD
CHECKED BY: X.X.X. YY/MM/DD	APPROVED BY: X.X.X. YY/MM/DD
SCALE: N.T.S. FULL SIZE ONLY	