


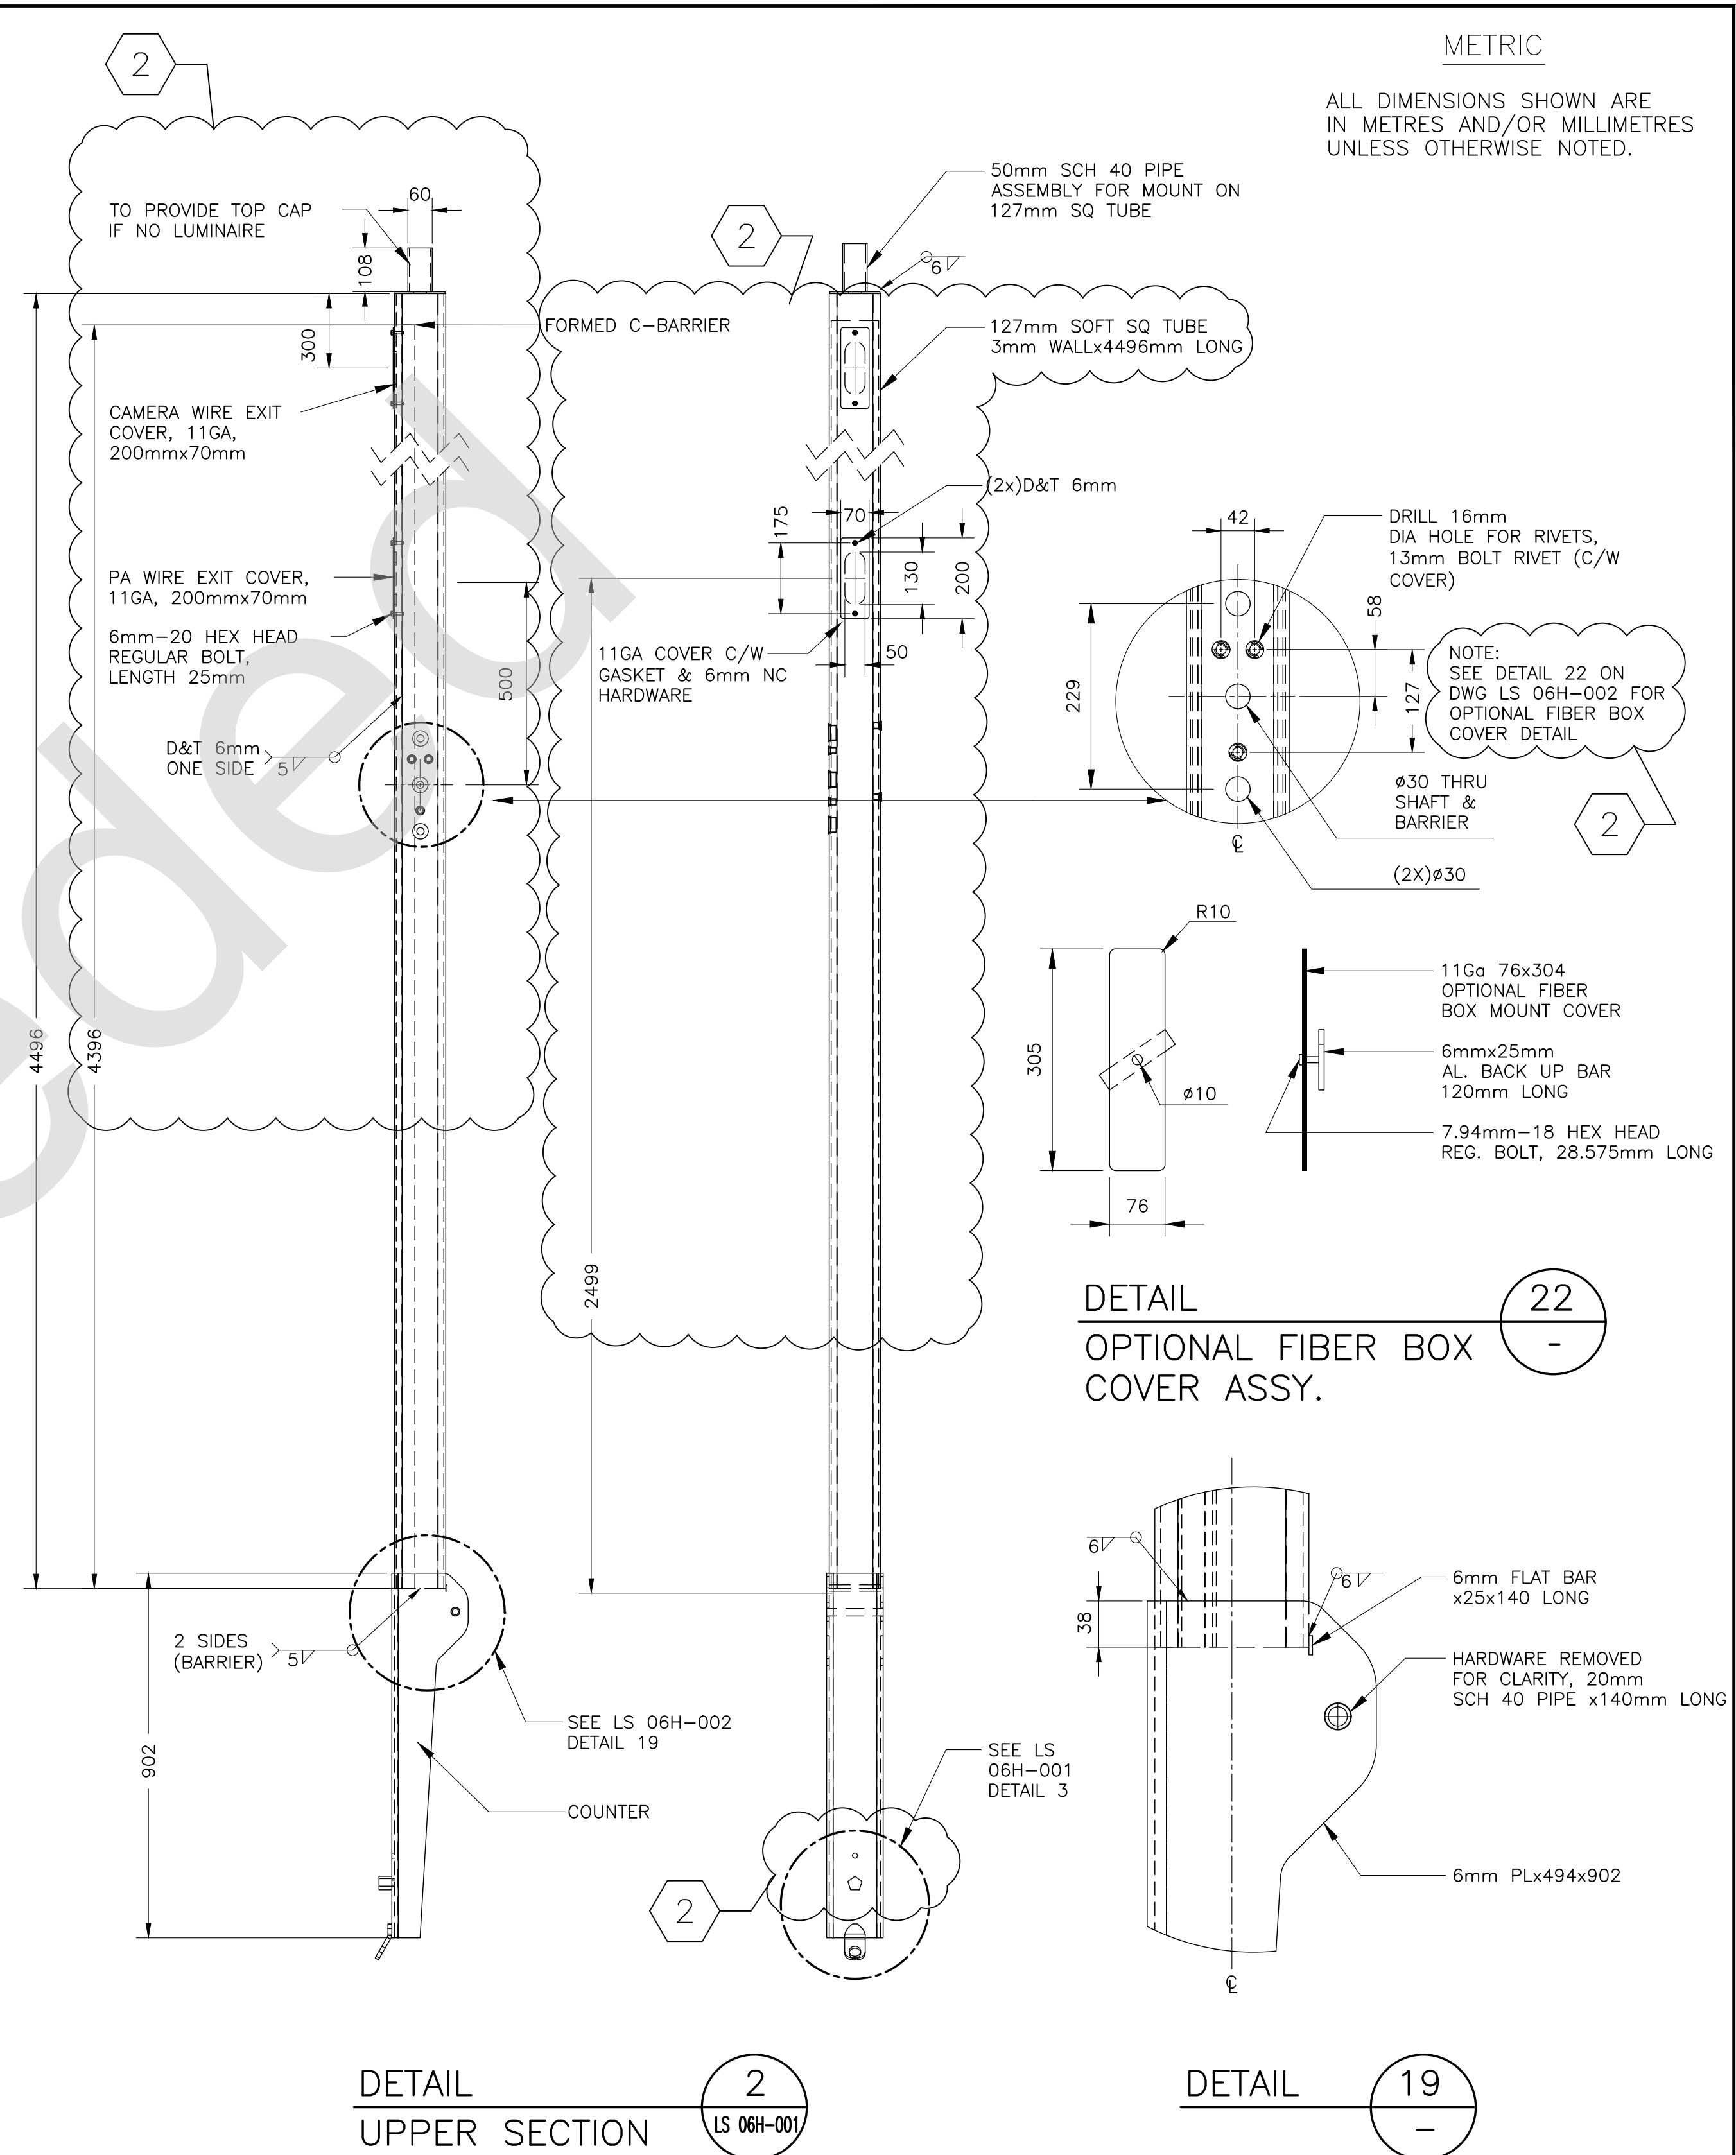

METRIC

ALL DIMENSIONS SHOWN ARE  
IN METRES AND/OR MILLIMETRES  
UNLESS OTHERWISE NOTED.

**REAFFIRMED**  
January 13, 2026


METROLINX PROJECT NO. XXXXXX

XXXXXXXXX STATION  
6M LIGHT STANDARD-HINGED POLE  
UPPER AND LOWER SECTIONS

|                |            |      |       |
|----------------|------------|------|-------|
| CONTRACT NO.   | DWG. NO.   | REV. | SHEET |
| XX-200X-EN-XXX | LS 06H-002 | 2    | ○     |

| REFERENCE DRAWINGS |       | ISSUE |                                   | REVISIONS  |          |                 |
|--------------------|-------|-------|-----------------------------------|------------|----------|-----------------|
|                    |       |       |                                   |            |          |                 |
|                    |       |       |                                   |            |          |                 |
|                    |       |       |                                   |            |          |                 |
|                    |       |       |                                   | 2          |          |                 |
|                    |       |       |                                   | 1          | DEC 2013 | DISCLAIMER NOTE |
|                    |       | 0     | 09/07/17 ISSUED FOR CLIENT REVIEW | 0          | JAN 2013 | NAME UPDATE     |
| DWG NO.            | TITLE | NO.   | DATE                              | ISSUED FOR | REV.     | DATE            |

|                                 |                              |
|---------------------------------|------------------------------|
| DRAWN BY:<br>X.X.X.<br>YY/MM/DD | DESIGNED BY:<br><br>YY/MM/DD |
| CHECKED BY:<br><br>YY/MM/DD     | APPROVED BY:<br><br>YY/MM/DD |
| SCALE: 1:XXX                    | FULL SIZE ONLY               |

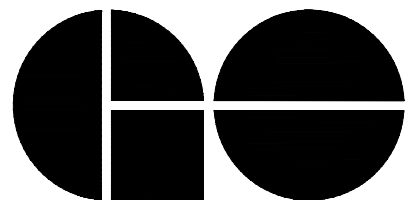

A Division of METROLINX